


# INDEX OF STANDARD PLANS

STD	DATE	DESCRIPTION
C-2A	10/14/2005	PORTLAND CEMENT CONCRETE SIDEWALK, DRIVE ENTRANCES WITH SIDEWALK ADJACENT TO CURB
C-2B	10/14/2005	PORTLAND CEMENT CONCRETE SIDEWALK, DRIVE ENTRANCES WITH SIDEWALK AND GREEN STRIP
C-3A	3/10/2008	SIDEWALK RAMPS
C-3B	3/10/2008	SIDEWALK RAMPS AND MEDIAN ISLANDS
C-10	2/11/2008	CURBING
D-3	6/1/1994	TREATED GUTTERS
D-10	6/1/1994	REINFORCED CONCRETE DROP INLET TOPS - BITUMINOUS CONCRETE CURB & GRANITE SLOPE EDGING
D-15	6/1/1994	PRECAST REINF. CONC. CATCH BASIN W/CAST IRON GRATE, PRECAST REINF. CONC. MANHOLE W/ CAST IRON COVER, CAST IRON GRATE WITH FRAME, TYPE D - CAST IRON GRATE WITH FRAME, TYPE E
D-20	3/3/2003	HIGHWAY CROSSING FOR UNDERGROUND UTILITIES
E-100	1/2/2004	CONSTRUCTION APPROACH SIGNS
E-100A	1/2/2004	SIDE ROAD CONSTRUCTION APPROACH SIGNS
E-101	5/30/2003	CONSTRUCTION SIGN DETAILS
E-102	6/30/2003	CONSTRUCTION SIGN DETAILS
E-102A	5/1/2004	CONSTRUCTION SIGN DETAILS
E-103	3/1/2004	MAINLINE TRAFFIC CONTROL DIVIDED HIGHWAY - ONE LANE CLOSED
E-106	3/1/2004	TRAFFIC CONTROL - MISCELLANEOUS DETAILS
E-108A	12/8/2008	CONSTRUCTION ZONE LONGITUDINAL DROP OFFS FOR PAVING
E-110	8/8/1995	MAJOR MAINTENANCE OPERATION LANE CLOSURE
E-111	3/11/1997	MINOR MAINTENANCE OPERATION
E-121	8/8/1995	STANDARD SIGN PLACEMENT - CONVENTIONAL ROAD
E-123	3/16/2004	GUIDE SIGN PLACEMENT - MISCELLANEOUS DETAILS
E-138	5/30/2003	MILEMARKER DETAILS - STATE & TOWN HIGHWAYS
E-141	9/20/1995	REGULATORY SIGN DETAILS
E-142	9/20/1995	REGULATORY SIGN DETAILS
E-143	6/15/2004	REGULATORY SIGN DETAILS
E-143B	3/15/2005	REGULATORY SIGN DETAILS
E-144	3/29/1999	REGULATORY SIGN DETAILS
E-145A	12/23/1994	REGULATORY SIGN DETAILS - LANE USE CONTROL SIGNS
E-145B	12/23/1994	REGULATORY SIGN DETAILS - LANE USE CONTROL SIGNS
E-146	9/20/1995	REGULATORY SIGN DETAILS
E-150	5/1/2004	WARNING SIGN DETAILS
E-152	5/1/2004	WARNING SIGN DETAILS
E-153	5/1/2004	WARNING SIGN DETAILS
E-153B	5/30/2003	WARNING SIGN DETAILS
E-164	5/20/1999	SQUARE STEEL SIGN POST
E-170	11/4/1999	TRAFFIC CONTROL SIGNALS PEDESTAL POST MOUNTED
E-171A	8/9/1995	TRAFFIC CONTROL SIGNALS GENERAL NOTES & DETAILS
E-172	8/9/1995	VEHICLE DETECTOR LOOP DETAILS
E-173	8/9/1995	PULL BOXES AND JUNCTION BOXES
E-190	6/30/2003	RAILROAD CROSSING SIGNS AND PAVEMENT MARKINGS
E-191	2/1/1999	PAVEMENT MARKING DETAILS
E-192	10/12/2000	PAVEMENT MARKING DETAILS
E-193	8/18/1995	PAVEMENT MARKING DETAILS
E-194	3/15/2005	BICYCLE LANE PAVEMENT MARKINGS AND SIGN LAYOUT
E-195	6/9/2008	SHARED USE PATH PAVEMENT MARKINGS AND SIGN DETAIL
ESFM	7/10/1997	PERMANENT SNOW FENCE
G-1	1/3/2000	STEEL BEAM GUARDRAIL (50MPH & OVER) - HEAVY DUTY STEEL BEAM GUARDRAIL TWISTED END TERMINAL - ANCHOR FOR STEEL BEAM RAIL STEEL BEAM GUARDRAIL (40MPH & LESS) - HEAVY DUTY STEEL BEAM GUARDRAIL STEEL BEAM MEDIAN BARRIER - ANCHOR FOR STEEL BEAM RAIL
G-1d	1/3/2000	MODIFIED ECCENTRIC LOADER TERMINAL (MELT)
G-17a	9/27/2002	MODIFIED ECCENTRIC LOADER TERMINAL (MELT)
G-17b	9/27/2002	MODIFIED ECCENTRIC LOADER TERMINAL (MELT)
G-19	11/15/2002	GENERIC GRADING PLANS FOR GUARDRAIL END TERMINALS
PSF-1M	7/10/1997	PERMANENT SNOW FENCE - BRIDGES WITH 2 RAIL ALUMINUM
PSF-3M	7/10/1997	PERMANENT SNOW FENCE - BRIDGES WITH 3 RAIL ALUMINUM
SB-R6-82	1/6/1995	BRIDGE RAILING - HEAVY DUTY STEEL BEAM

# INDEX OF SHEETS

SHT	DESCRIPTION
1	COMPOSITE TITLE SHEET
2	COMPOSITE INDEX OF SHEETS
3	COMPOSITE PROJECT TIE SHEET
4-6	COMPOSITE QUANTITY SHEETS
7-8	COMPOSITE HANDWORK DETAIL SHEETS
9	COMPOSITE TYPICAL PAVEMENT MARKINGS
10	COMPOSITE SIDEWALK PAY LIMITS
11	COMPOSITE TEMPORARY TRAFFIC CONTROL PLAN
12	HARTFORD - NORWICH STP 2206(I)S
13-15	TITLE SHEET
16	PROJECT TYPICALS
17-18	SIDEWALK RAMP DETAILS
19-21	BRIDGE DETAIL SHEETS
22-23	QUANTITY SHEETS
24	ITEM DETAIL SUMMARY SHEETS
25-69	DITCH CLEANING SHEET
70-77	PAVING LAYOUTS
	TRAFFIC SIGN SUMMARY SHEETS
	NORWICH STP 2602(I)S & STP EH98(2)I
78	TITLE SHEET
79-83	PROJECT TYPICAL SHEETS
84-86	QUANTITY SHEETS
87-88	ITEM DETAIL SUMMARY SHEETS
89	DITCH CLEANING SHEET
90-114	PAVING LAYOUTS
115	SIDEWALK & CURBING LAYOUT
116	RAILROAD GRADE CROSSING PLAN
117-118	CONCRETE GRADE CROSSING DETAILS
119-121	VEHICLE LOOP DETECTORS SHEETS
122	VIDEO DETECTION SYSTEM
123-129	TRAFFIC SIGN SUMMARY SHEETS
	NORWICH STP HES 0170(4)
130-131	TYPICAL SHEETS
132-133	QUANTITY SHEETS
134	EXIT 13 NB OFF RAMP LAYOUT
135	TRAFFIC SIGN SUMMARY SHEET
136	CROSS SECTIONS
137	TEMPORARY TRAFFIC CONTROL PLAN

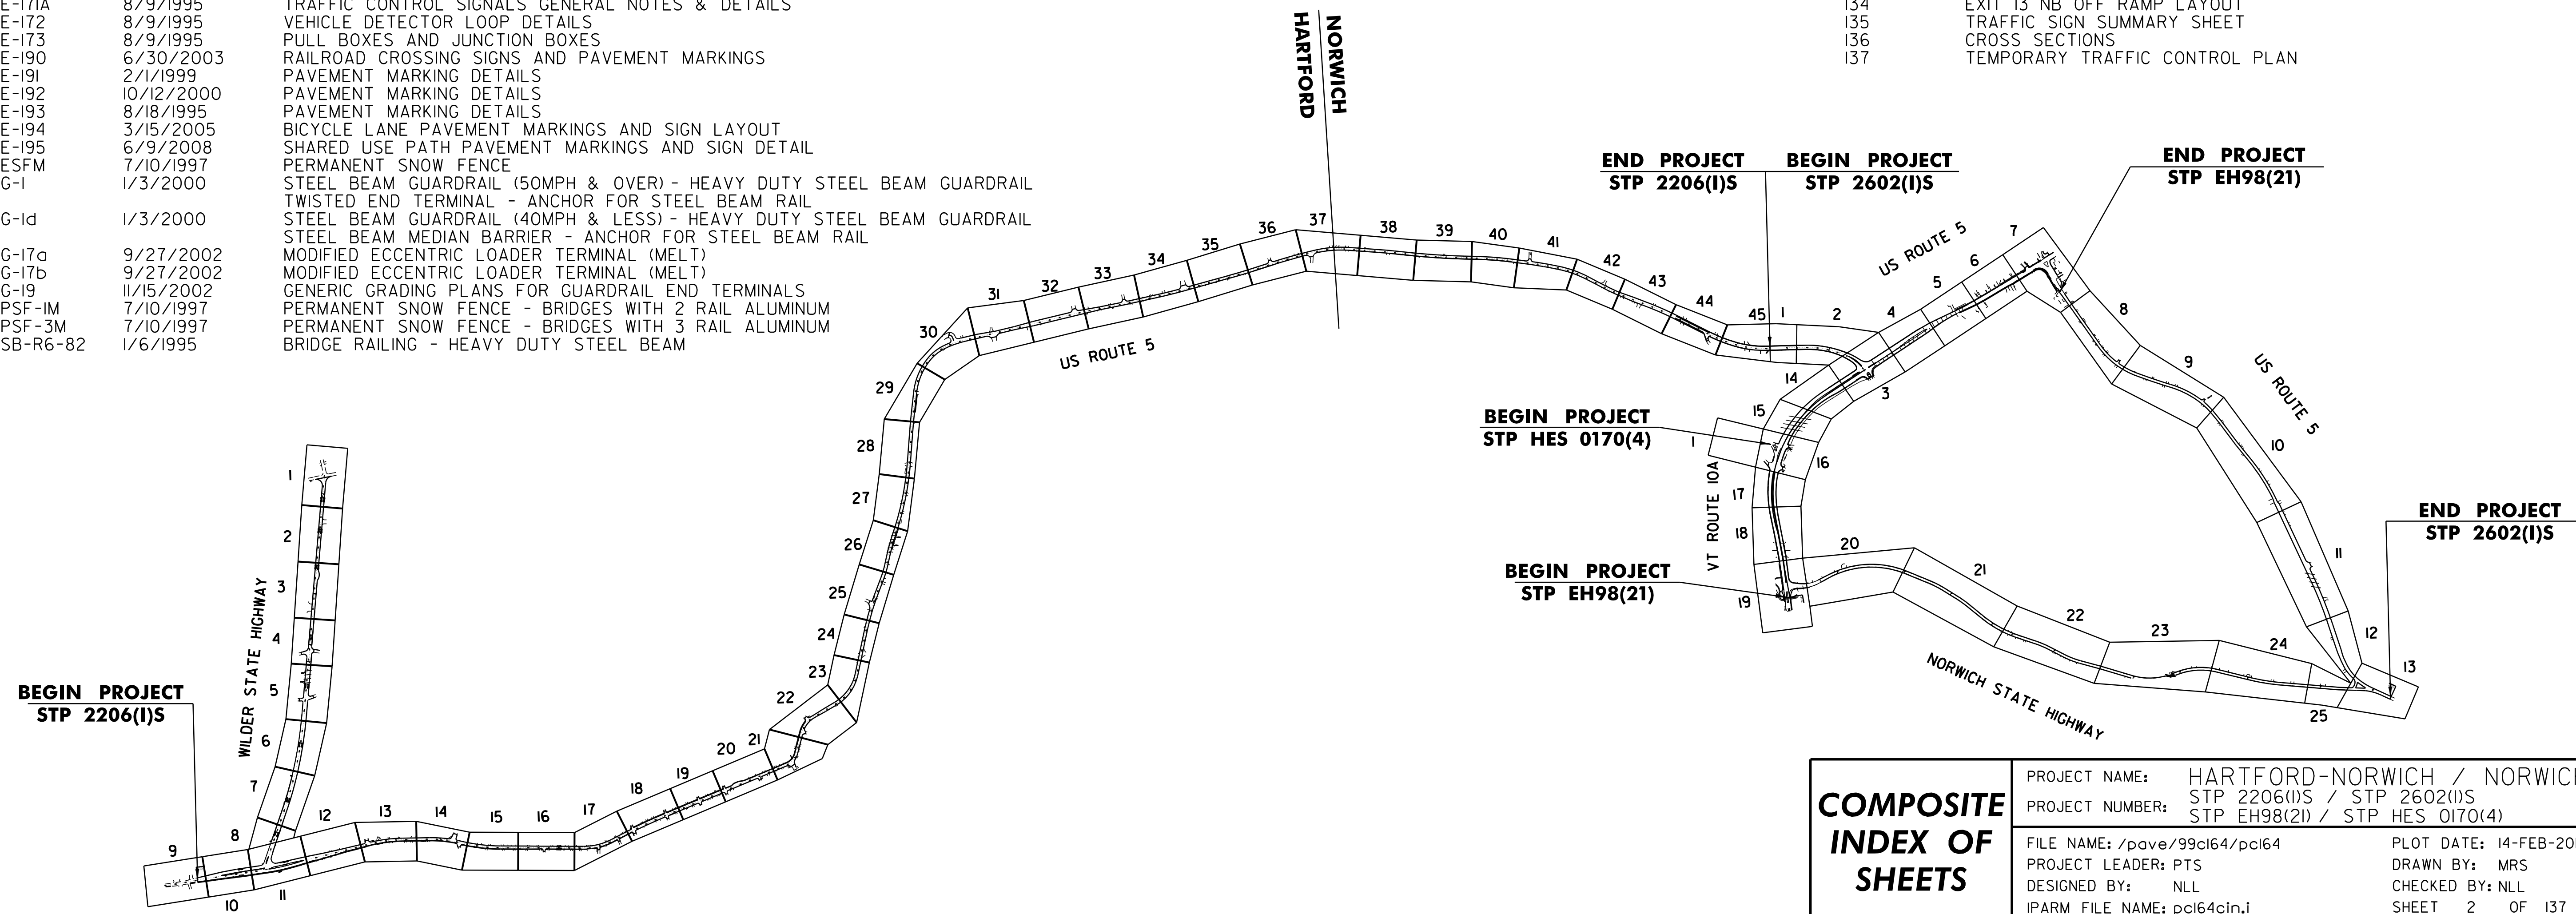

<b>COMPOSITE INDEX OF SHEETS</b>	PROJECT NAME: HARTFORD-NORWICH / NORWICH	PLOT DATE: 14-FEB-2012 15:48
	PROJECT NUMBER: STP 2206(I)S / STP 2602(I)S	DRAWN BY: MRS
	FILE NAME: /pave/99cl64/pci64	CHECKED BY: NLL
	IPARM FILE NAME: pci64cin.i	SHEET 2 OF 137