
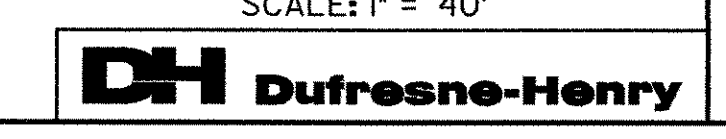
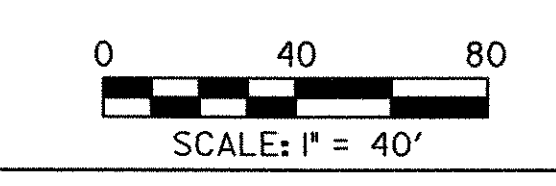
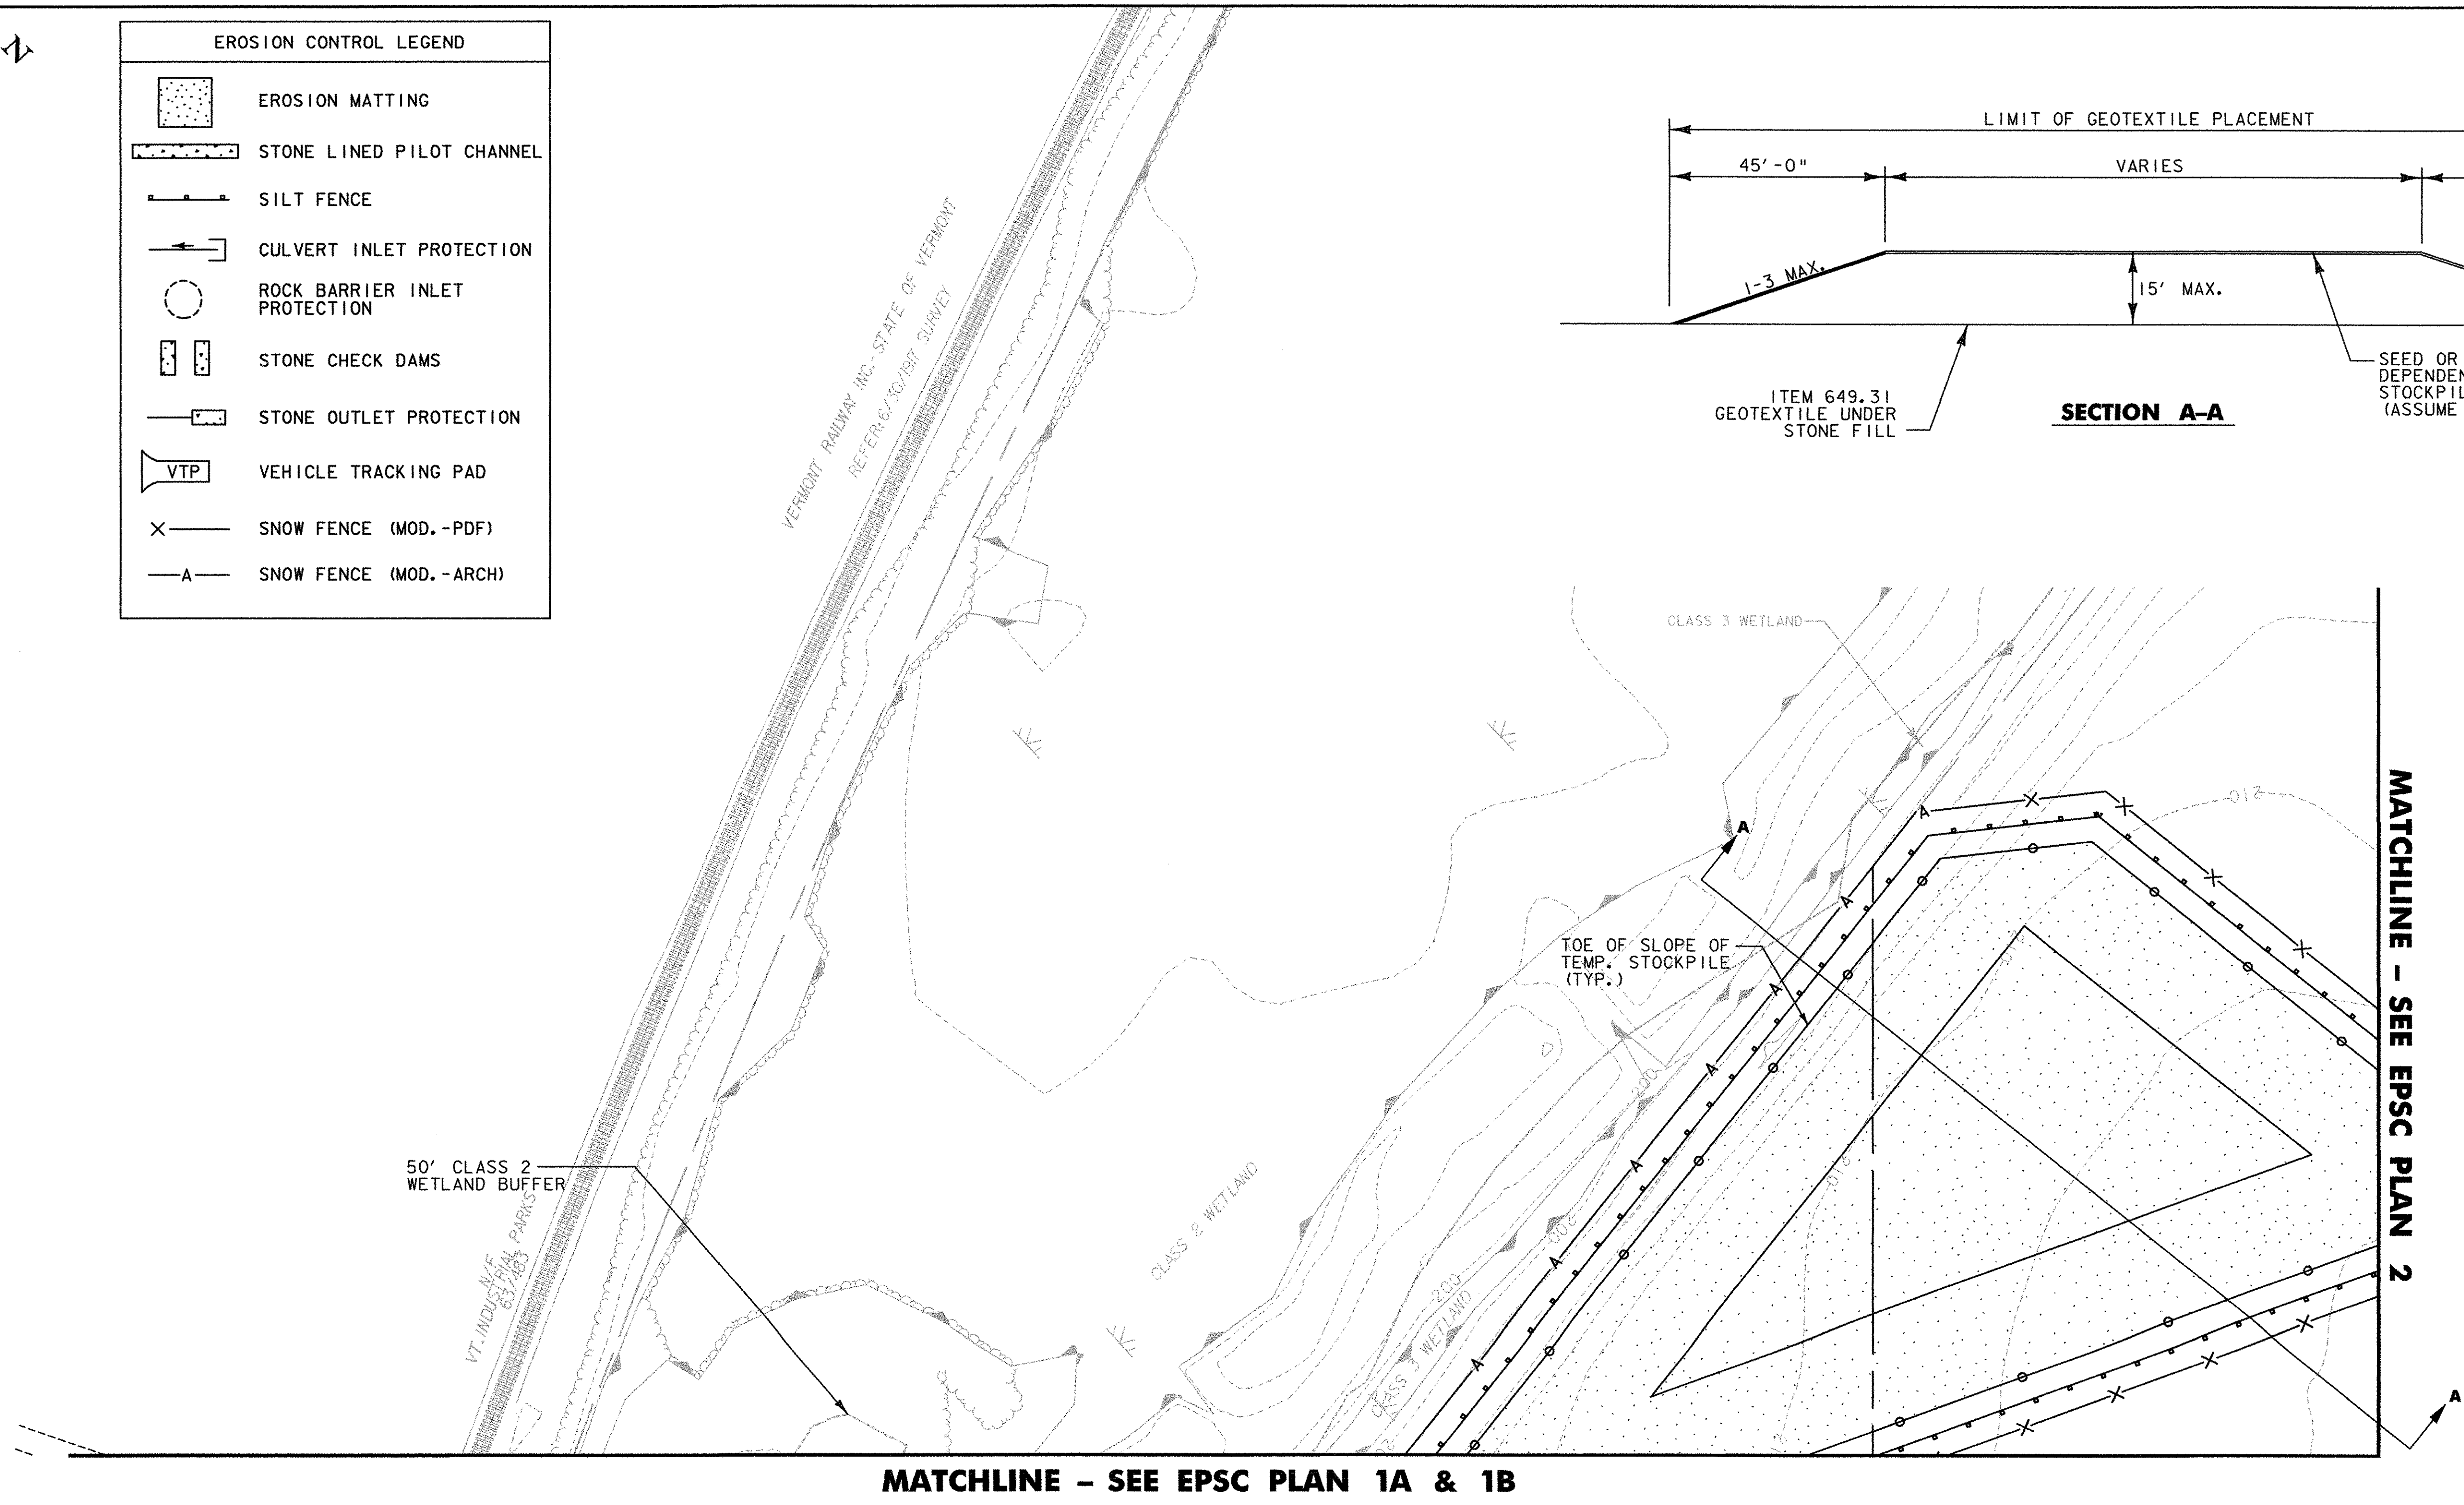


EROSION CONTROL LEGEND	
	EROSION MATTING
	STONE LINED PILOT CHANNEL
	SILT FENCE
	CULVERT INLET PROTECTION
	ROCK BARRIER INLET PROTECTION
	STONE CHECK DAMS
	STONE OUTLET PROTECTION
	VEHICLE TRACKING PAD
	SNOW FENCE (MOD. -PDF)
	SNOW FENCE (MOD. -ARCH)

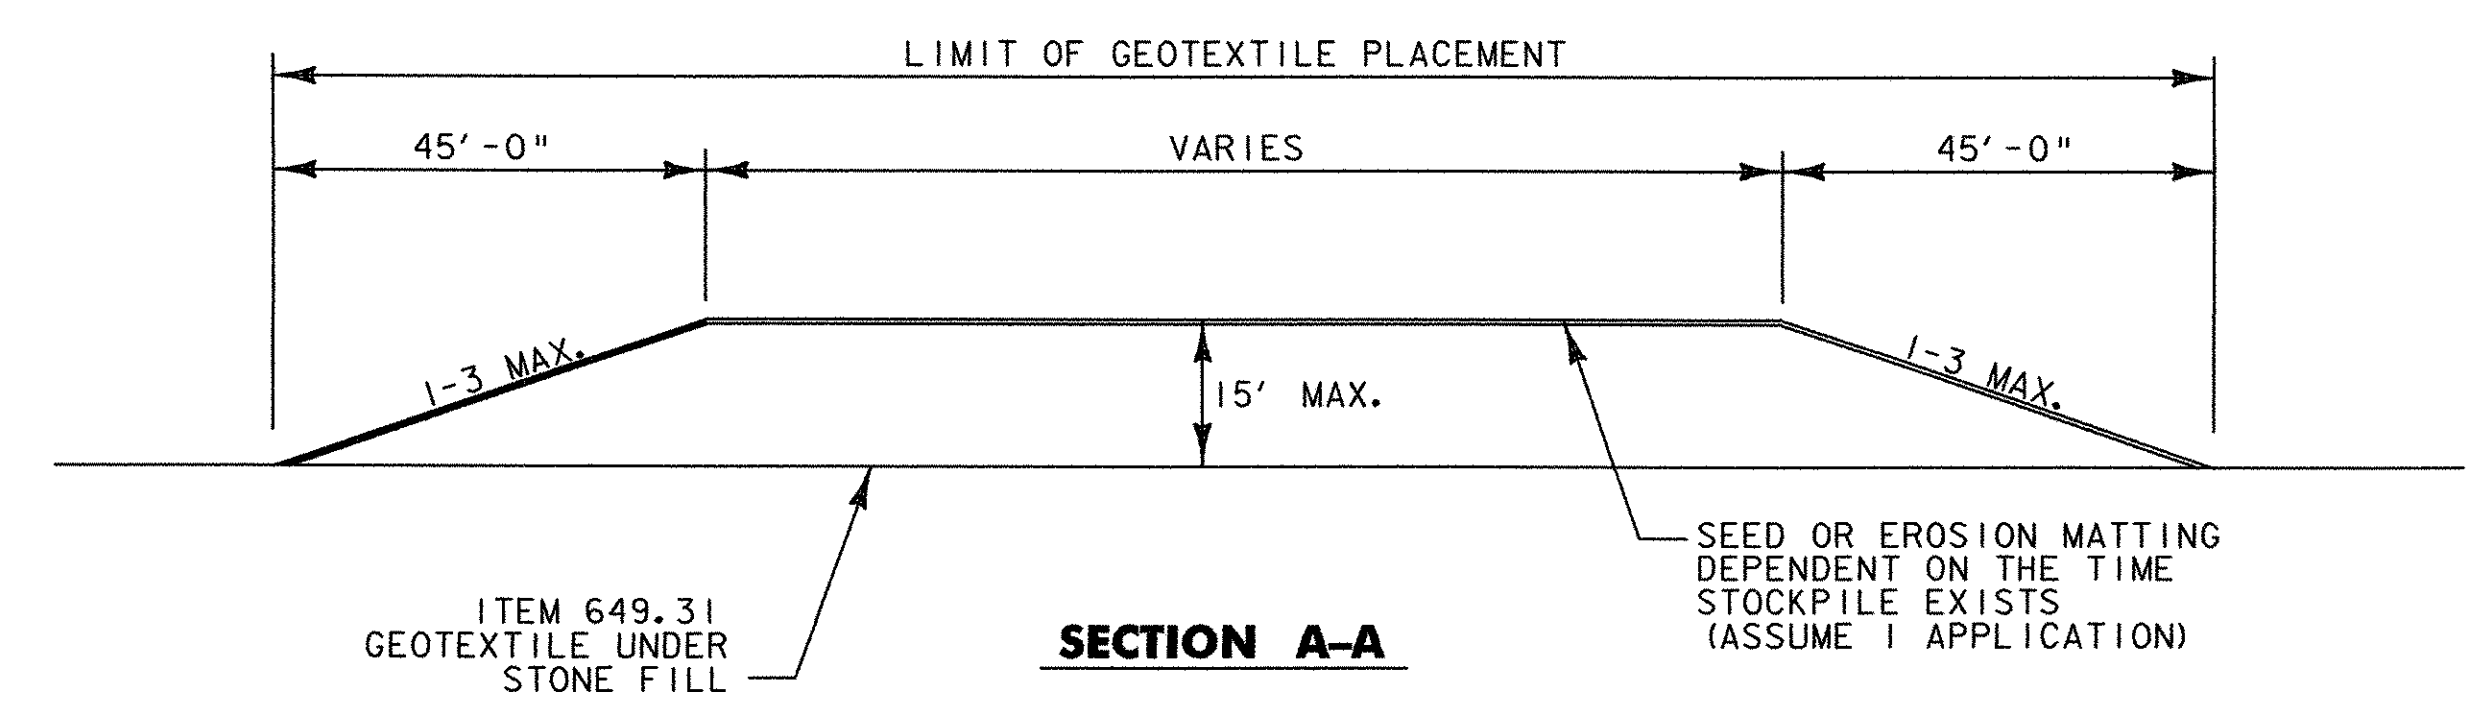

PROJECT NAME:	FERRISBURGH/VERGS FERRISBURGH
PROJECT NUMBER:	CMG PARK (15)S/STP EH01(21)
FILE NAME:	...hghway\PlotFiles\6lepsc3.p+ PLOT DATE: 4/19/2006
PROJECT LEADER:	WLD
DESIGNED BY:	CSP/GGG
DRAWN BY:	MBL/SRZ
CHECKED BY:	GAS
SHEET	61 OF 65

**EPSC PLAN 3**