


150A - PEACHAM MUCK
WITH 0-8% SLOPES
"K FACTOR" = 0.28

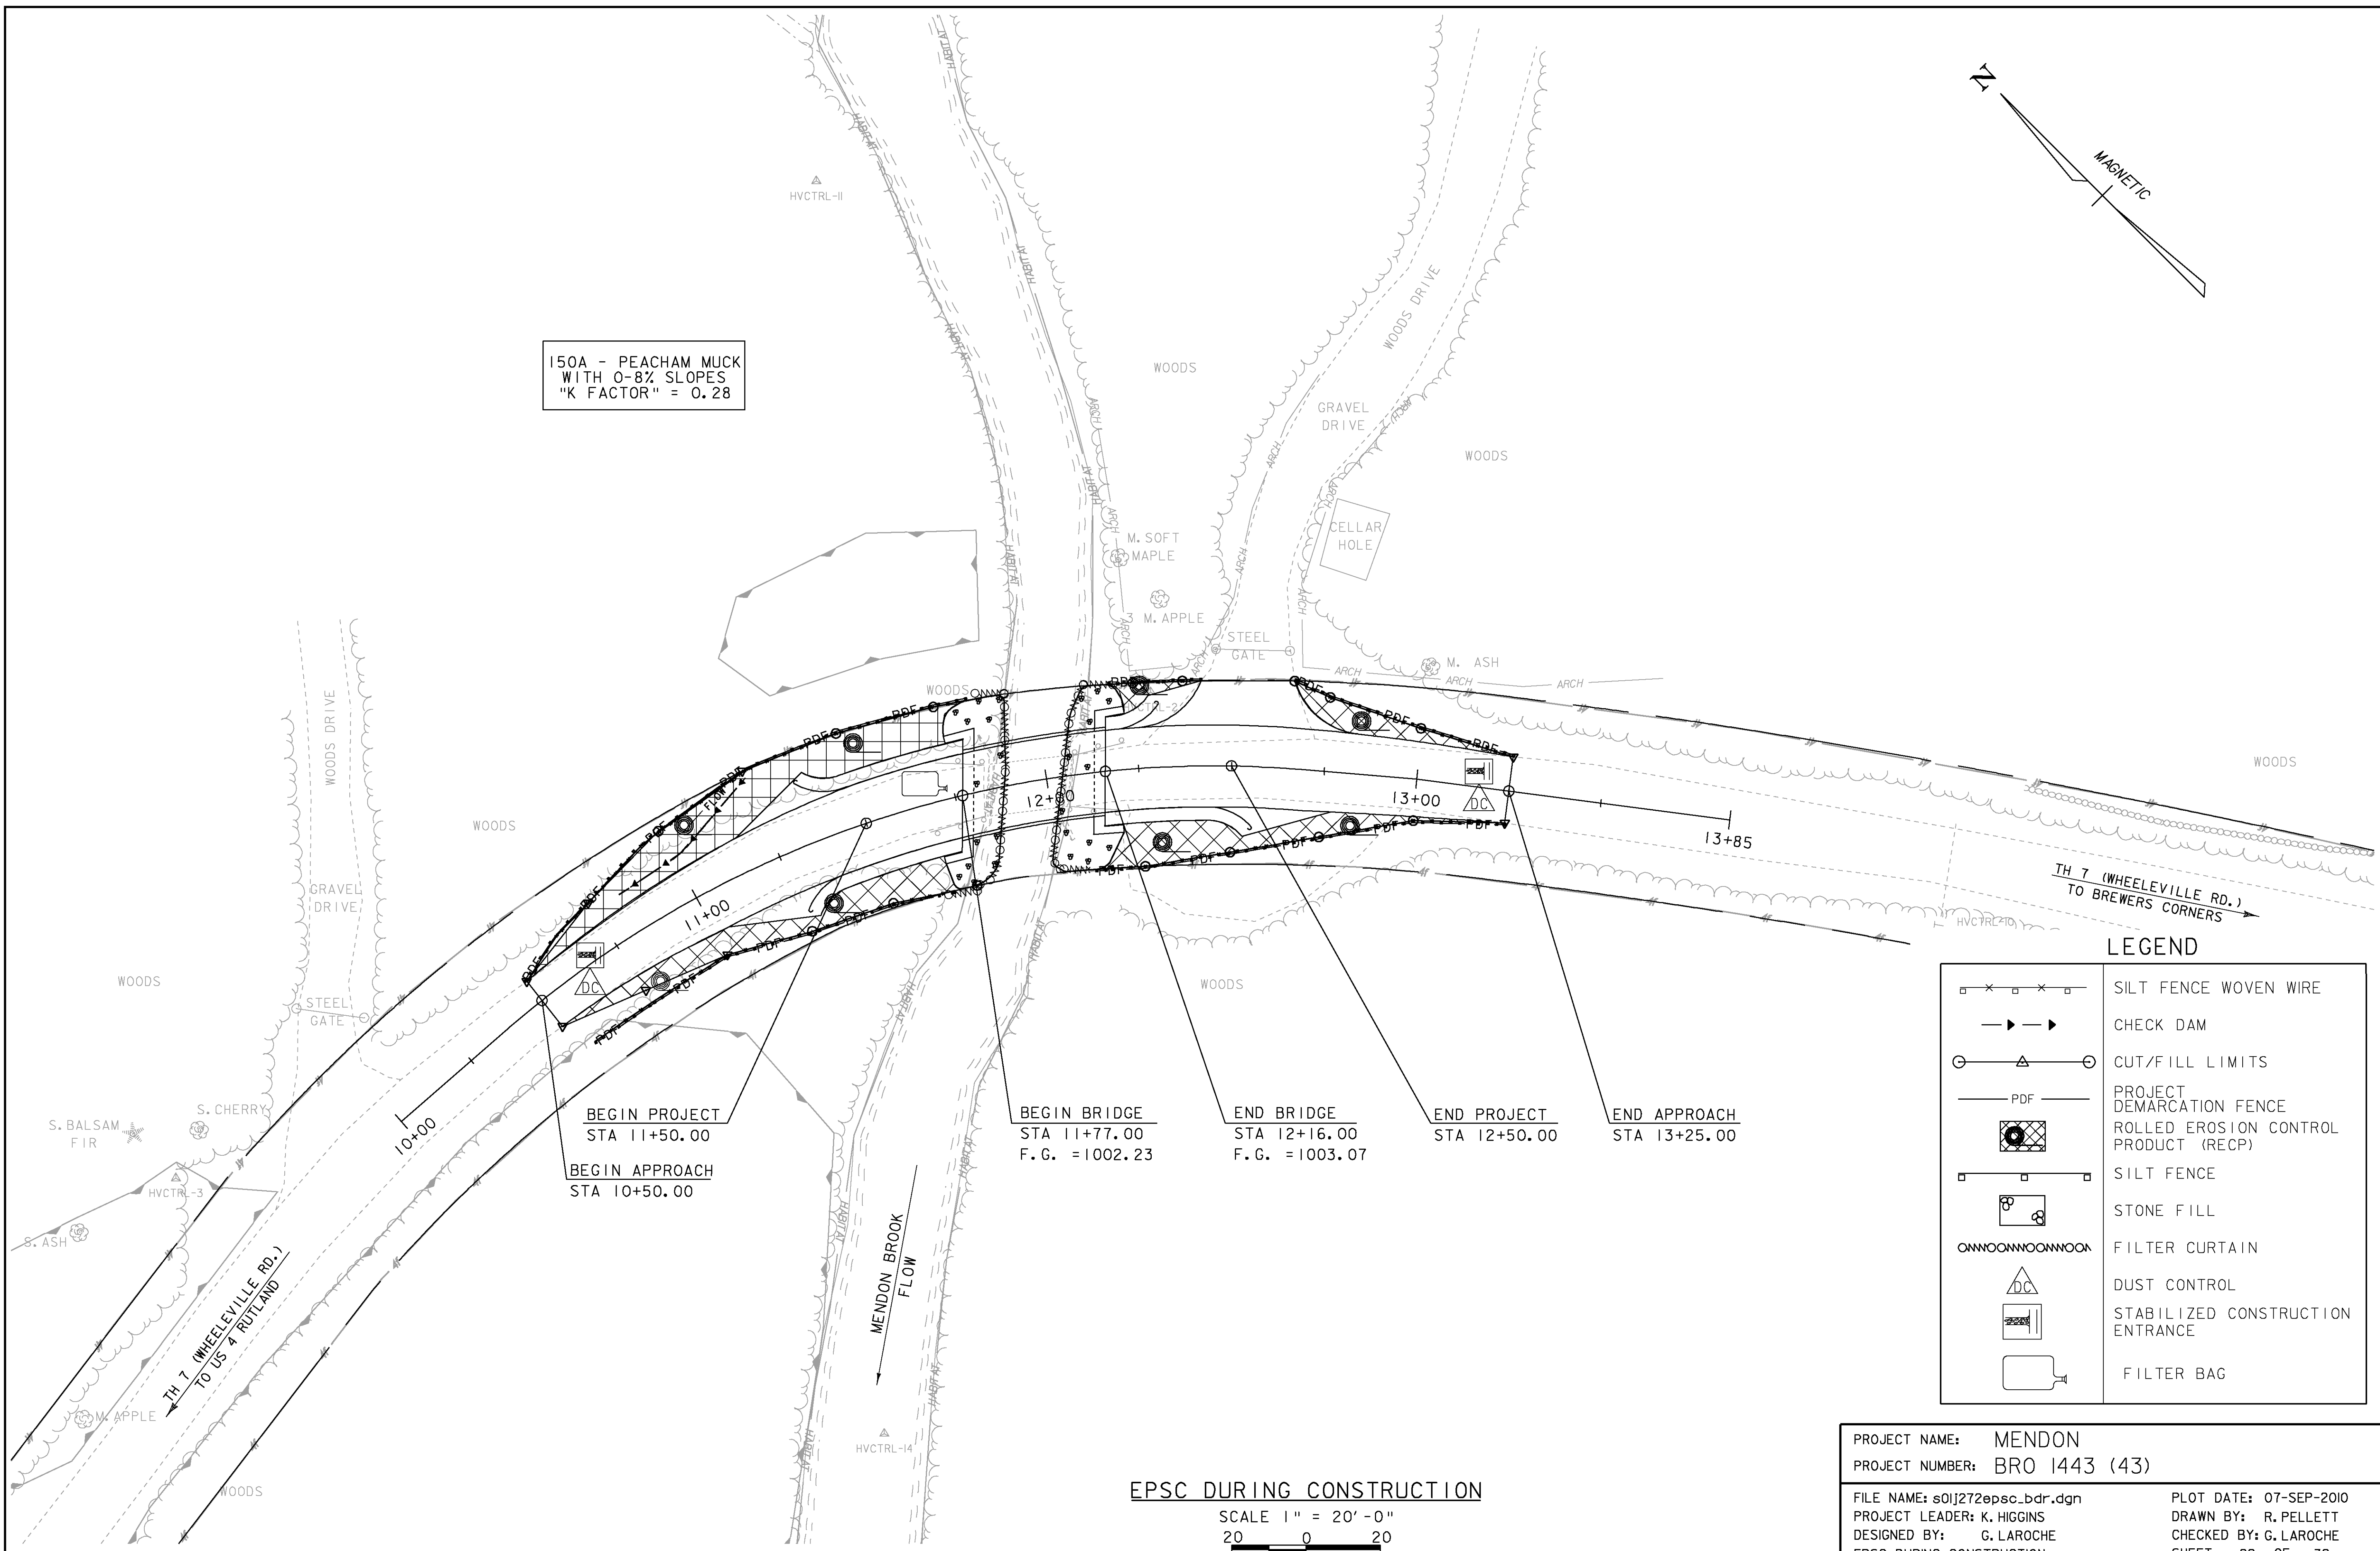

BEGIN PROJECT
STA 11+50.00
BEGIN APPROACH
STA 10+50.00

BEGIN BRIDGE
STA 11+77.00
F.G. = 1002.23

END BRIDGE
STA 12+16.00
F.G. = 1003.07

END PROJECT
STA 12+50.00

END APPROACH
STA 13+25.00

LEGEND

	SILT FENCE WOVEN WIRE
	CHECK DAM
	CUT/FILL LIMITS
	PROJECT DEMARCATION FENCE
	ROLLED EROSION CONTROL PRODUCT (RECP)
	SILT FENCE
	STONE FILL
	FILTER CURTAIN
	DUST CONTROL
	STABILIZED CONSTRUCTION ENTRANCE
	FILTER BAG

EPSC DURING CONSTRUCTION

SCALE 1" = 20'-0"
20 0 20

PROJECT NAME: MENDON	PLOT DATE: 07-SEP-2010
PROJECT NUMBER: BRO 1443 (43)	DRAWN BY: R. PELLETT
FILE NAME: s01j272epsc_bdr.dgn	CHECKED BY: G. LAROCHE
PROJECT LEADER: K. HIGGINS	SHEET 22 OF 32
DESIGNED BY: G. LAROCHE	
EPSC DURING CONSTRUCTION	