


EROSION CONTROL DETAILS

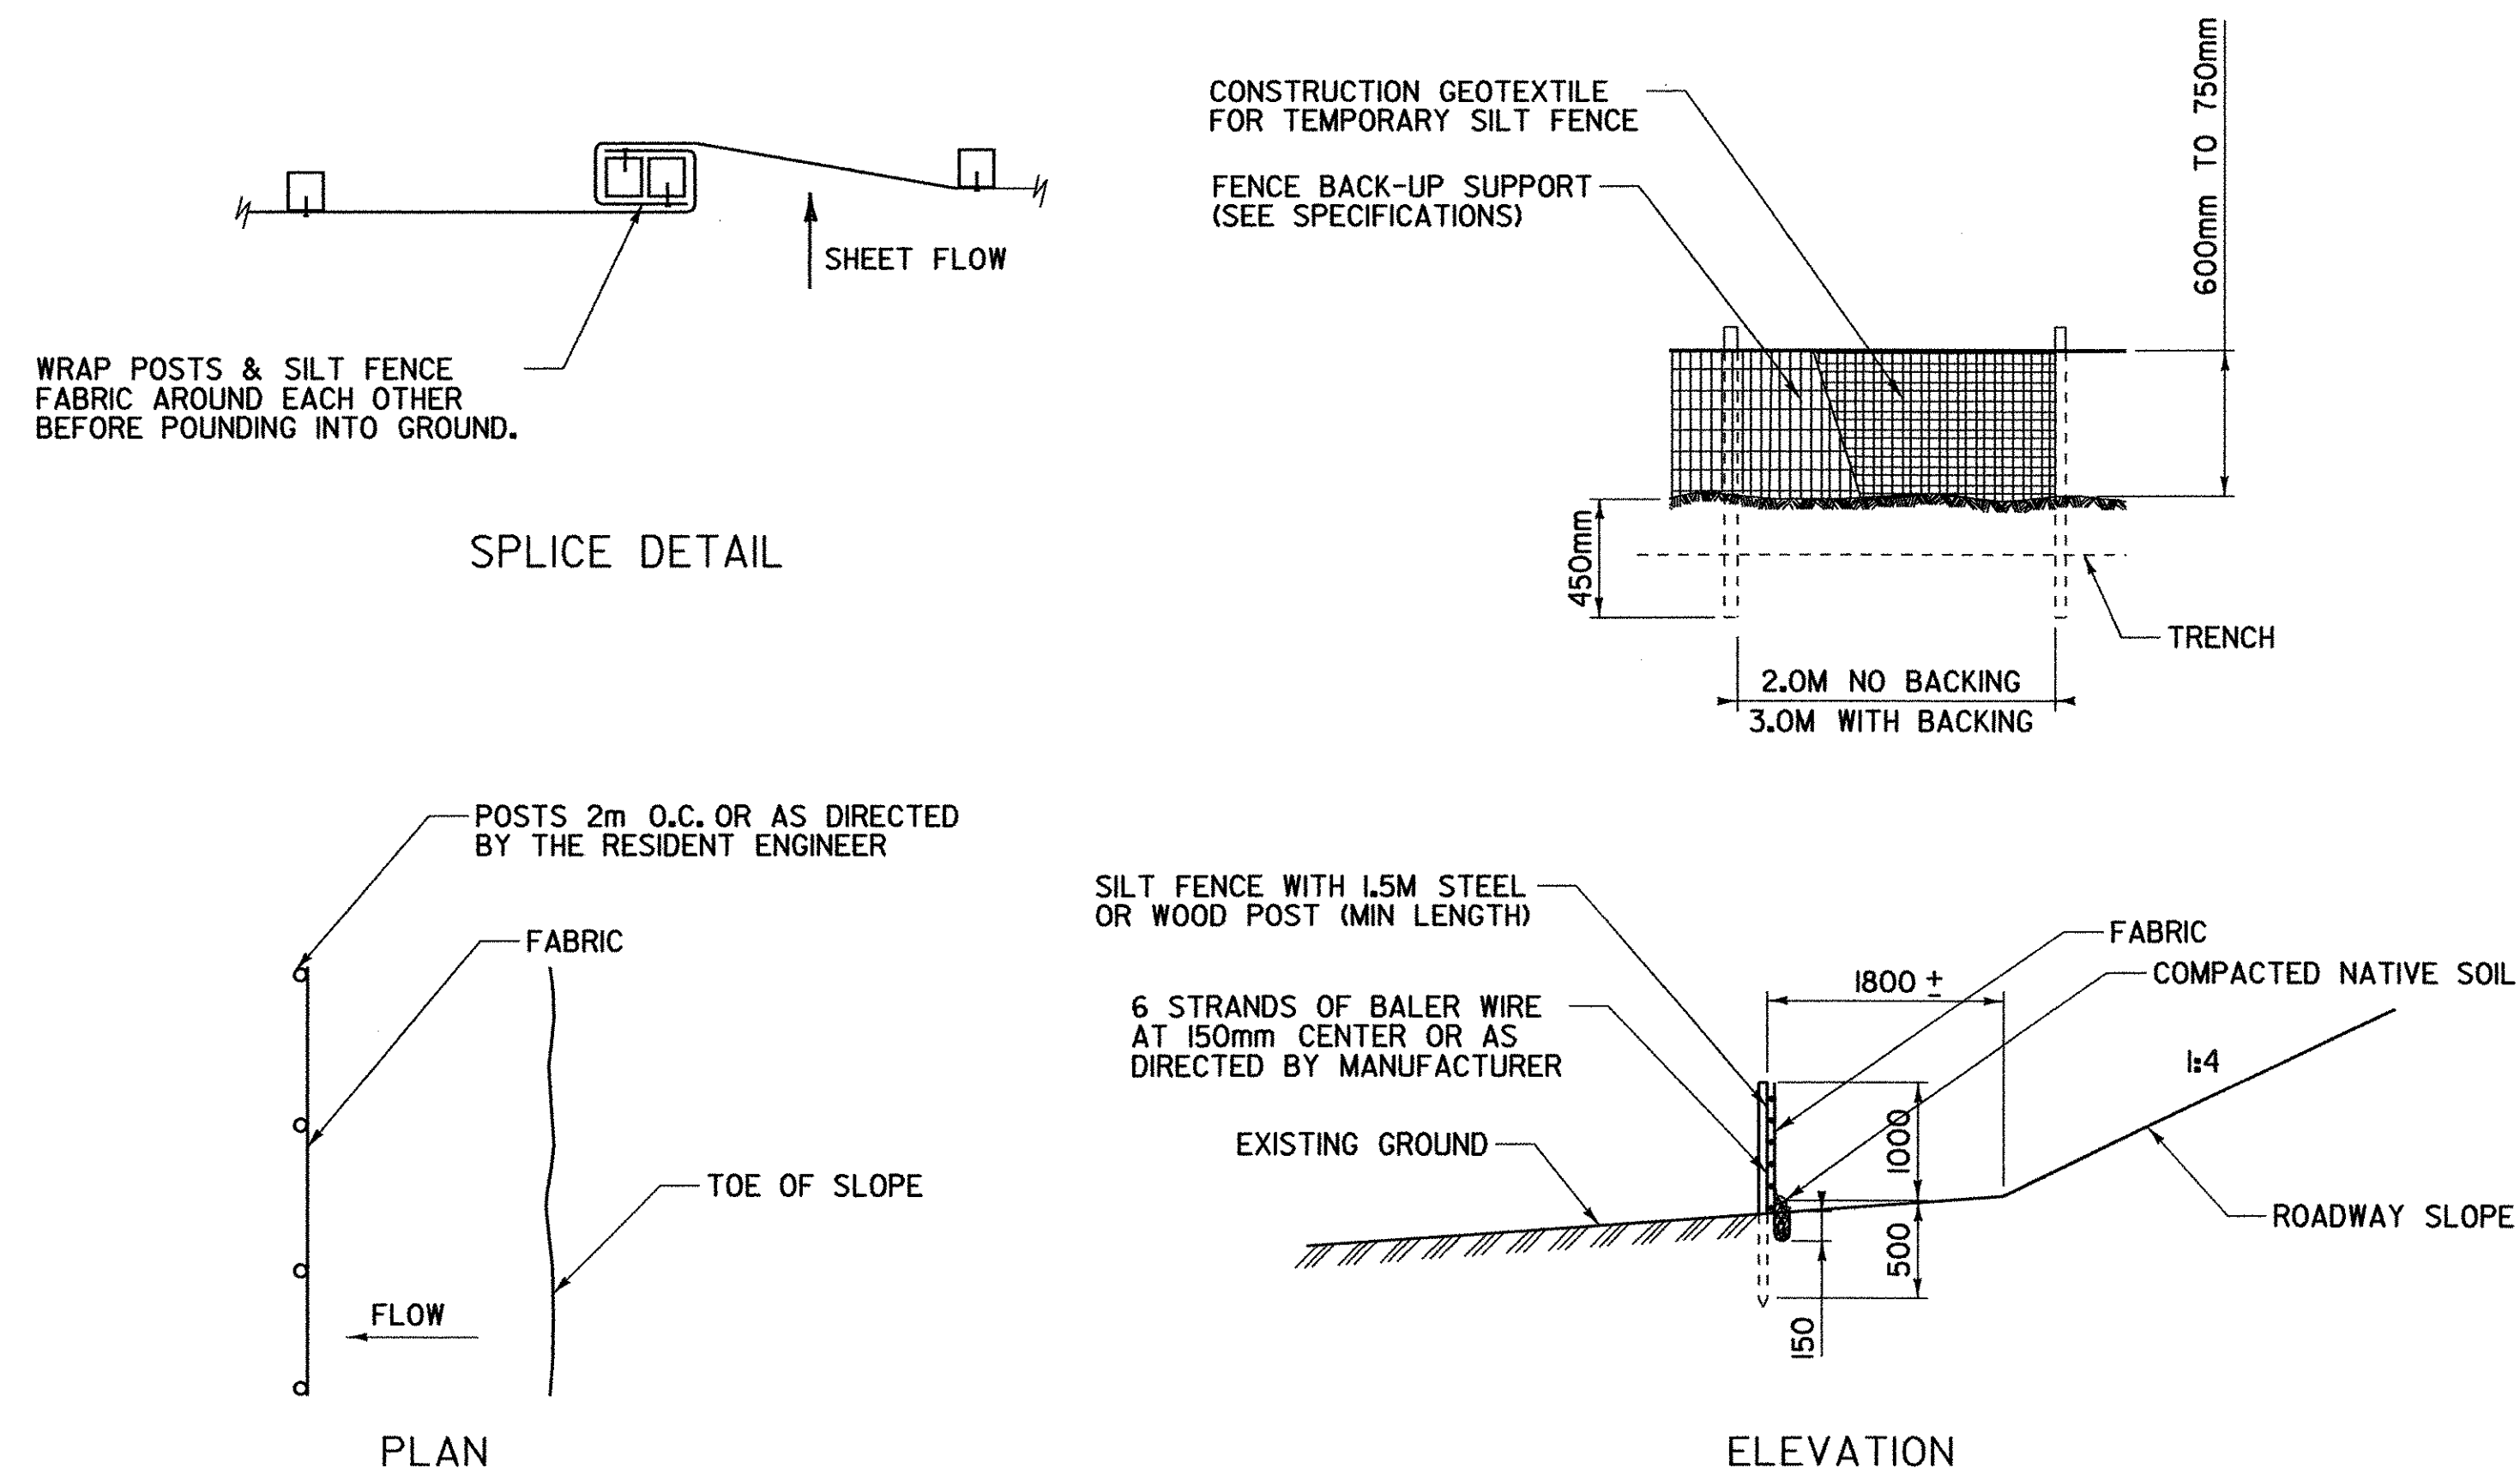

SILT FENCE
NOT TO SCALE

NOTES:

1. FILTER TO BE BURIED APPROXIMATELY 150 mm INTO THE GROUND
2. FABRIC TO BE ATTACHED TO WIRE ON SLOPE SIDE
3. CONTRACTOR WILL FURNISH COMMERCIALY AVAILABLE SILT FENCE THAT MEETS VAOT STANDARD SPECIFICATIONS FOR CONSTRUCTION
4. HAY BALES OR WIRE MESH MAY BE USED AT ENGINEERS DISCRETION IN CONJUNCTION WITH THE SILT FENCE
5. HAY BALES SHALL NOT BE USED IN AREAS OF CONCENTRATED FLOW

ALL DIMENSIONS IN mm UNLESS OTHERWISE NOTED.

EROSION CONTROL DETAIL

PROJECT NAME: FRANKLIN
PROJECT NUMBER: STP 0301(18)

FILE NAME: 85c060/design/(2)dc060pms.dgn PLOT DATE: 20-MAR-2003
PROJECT LEADER: DELLASANTA DRAWN BY: SQUAD B
DESIGNED BY: SQUAD B CHECKED BY: SQUAD B
IPARM FILE NAME: (2)dc060ed.l SHEET 33 OF 60