


**KING POST DETAIL**

SCALE 1 1/2" = 1'-0"

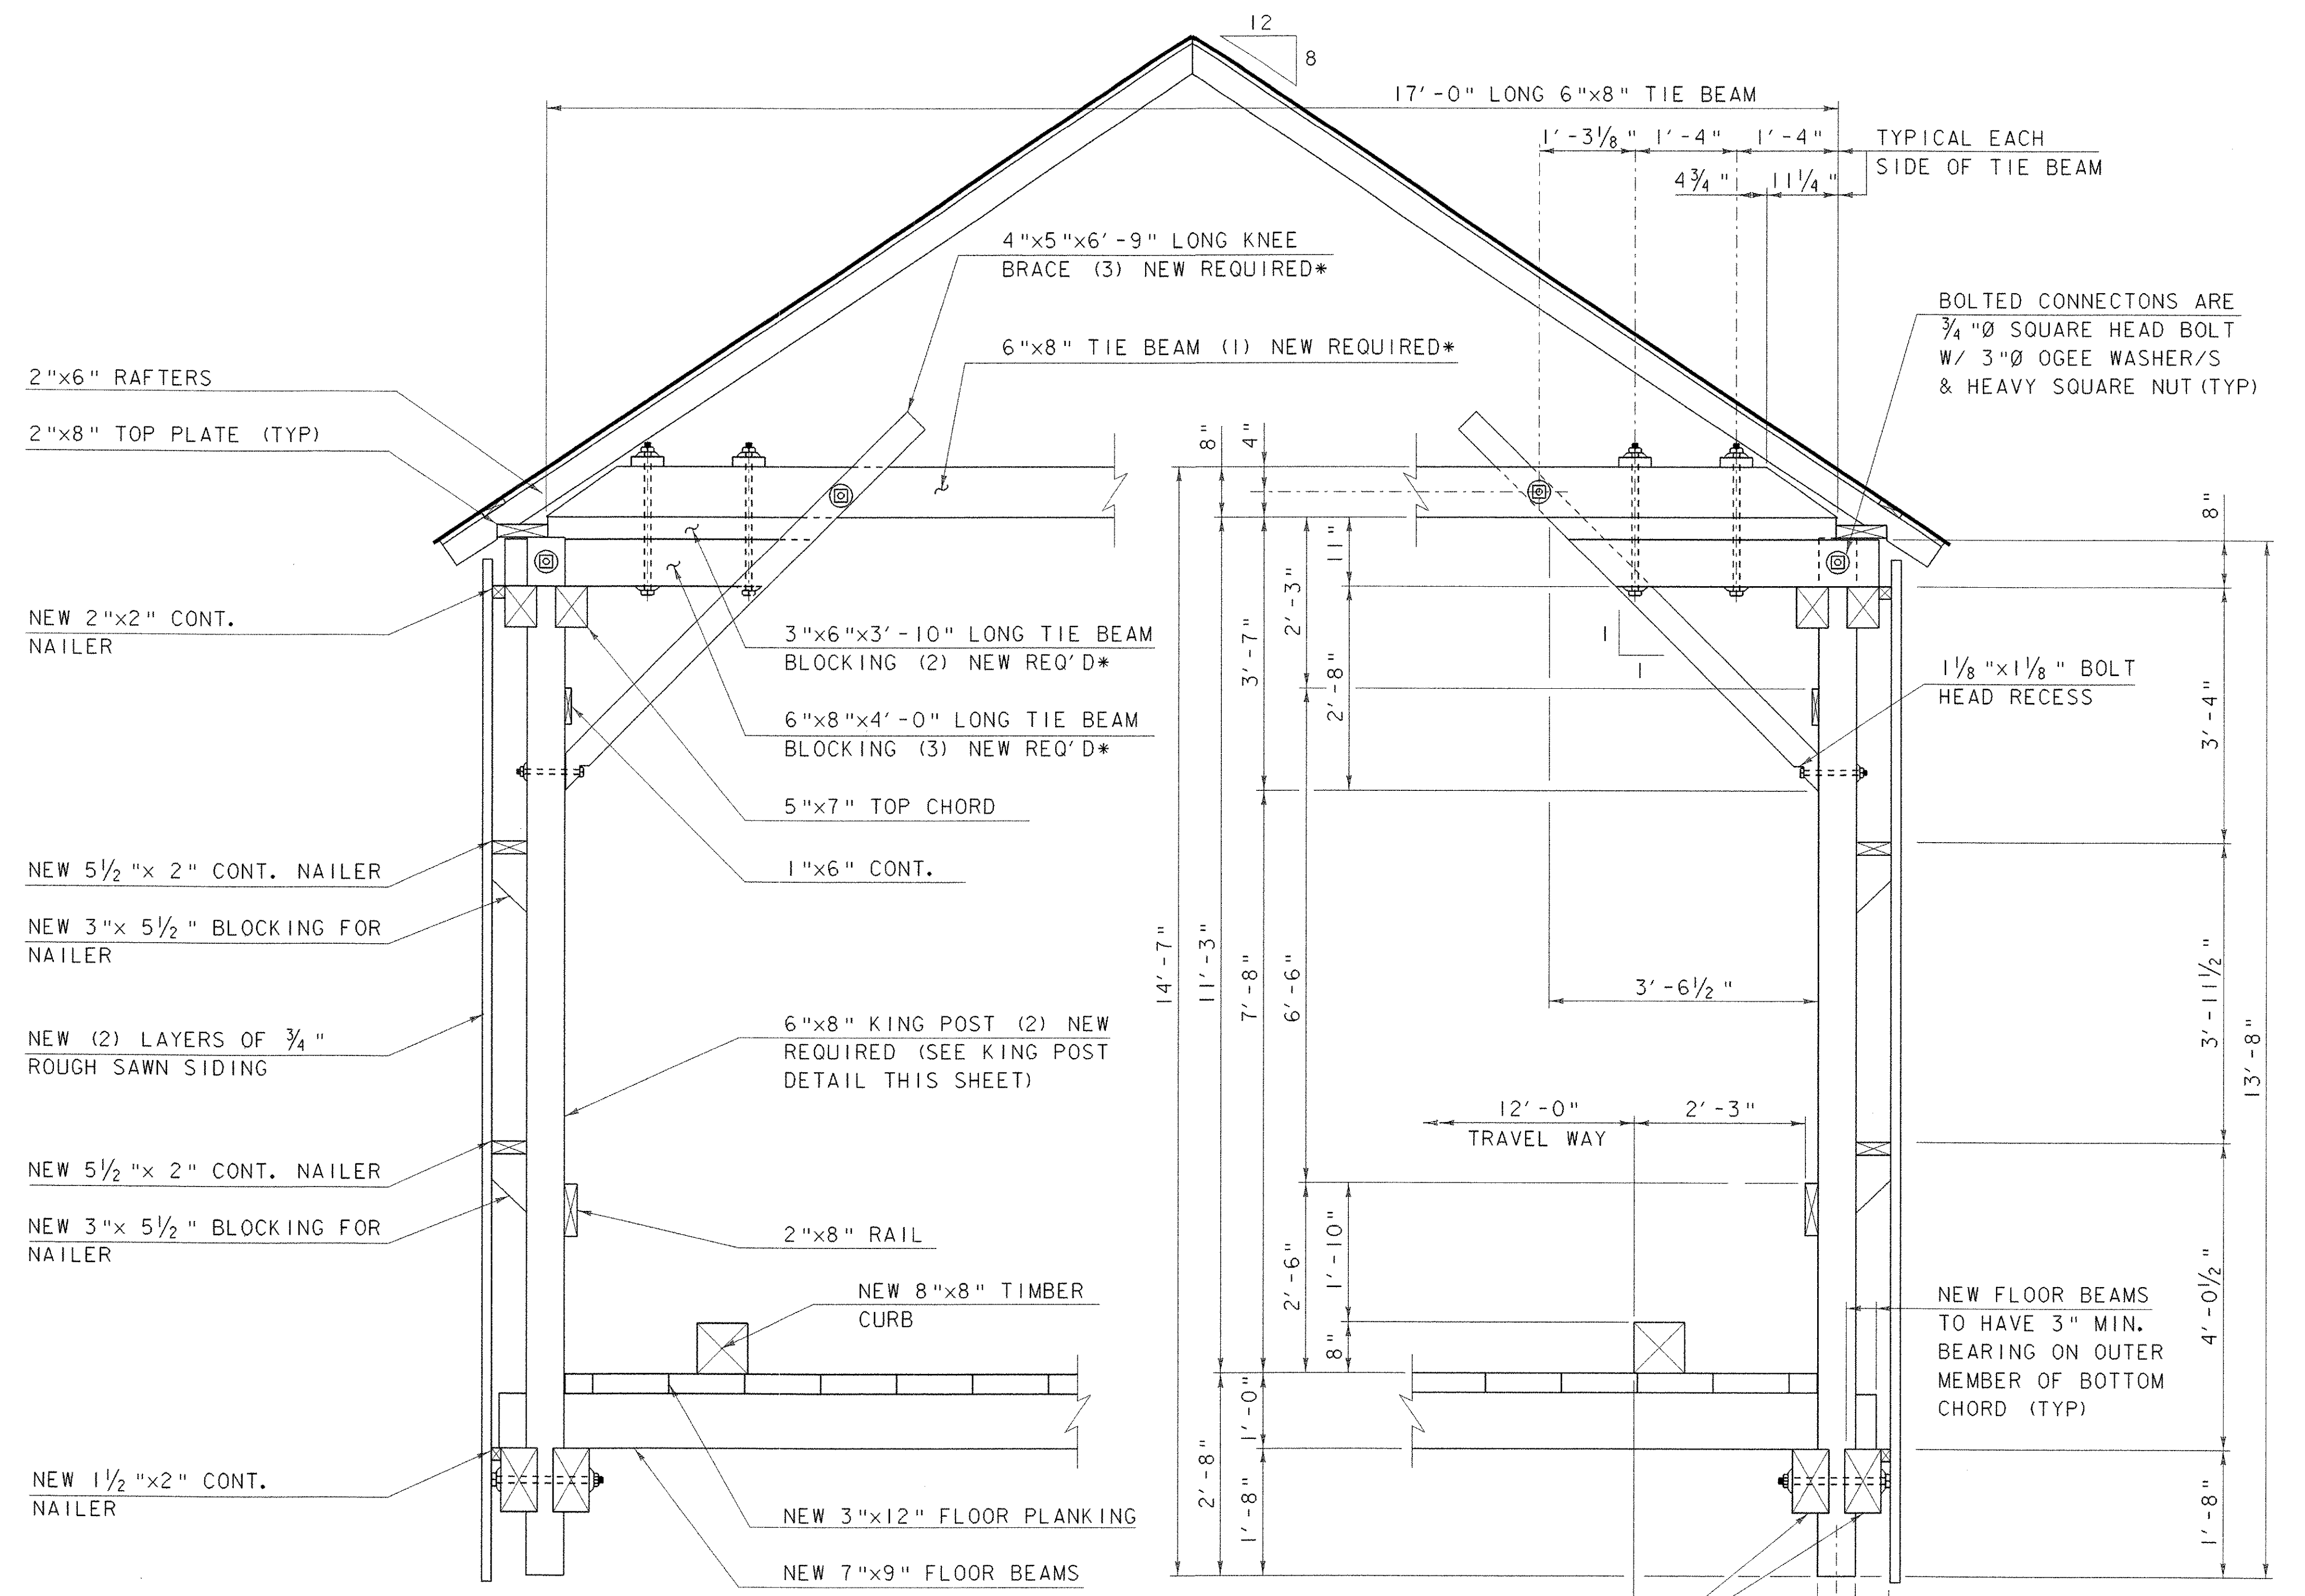

**TYPICAL SECTION**

SCALE 3/4" = 1'-0"



\* SEE TRUSS ELEVATION FOR LOCATIONS

\*\* SEE FLOOR FRAMING PLAN FOR LOCATIONS

ALL LUMBER AND TIMBER IS EXISTING UNLESS NOTED OTHERWISE

PROJECT: <b>TUNBRIDGE</b>	PROJECT NO.: <b>BHO 1444 (42)</b>
DESIGN FILE NAME: s03j032\Structures\s03j032ssdt1.dgn	PLOT DATE: 25-AUG-2005
IPARM FILE NAME: s03j032ssdt1.i	DESIGNED BY: R. S. YOUNG
SQUAD LEADER: C. P. WILLIAMS	DRAWN BY: M. LONGSTREET
TYPICAL BRIDGE SECTION	CHECKED BY: R. S. YOUNG
	SHEET: 12 OF 40