


SOIL INFORMATION
 VERGENNES CLAY
 2% TO 6% SLOPES (K=0.49)
 HYDROLOGIC SOIL GROUP: D
 DEPTH TO BEDROCK: >80"
 DEPTH TO WATER TABLE: 12"-36"
 HIGHLY ERODIBLE LAND

SOIL INFORMATION
 VERGENNES CLAY
 2% TO 6% SLOPES (K=0.49)
 HYDROLOGIC SOIL GROUP: D
 DEPTH TO BEDROCK: >80"
 DEPTH TO WATER TABLE: 12"-36"
 HIGHLY ERODIBLE LAND

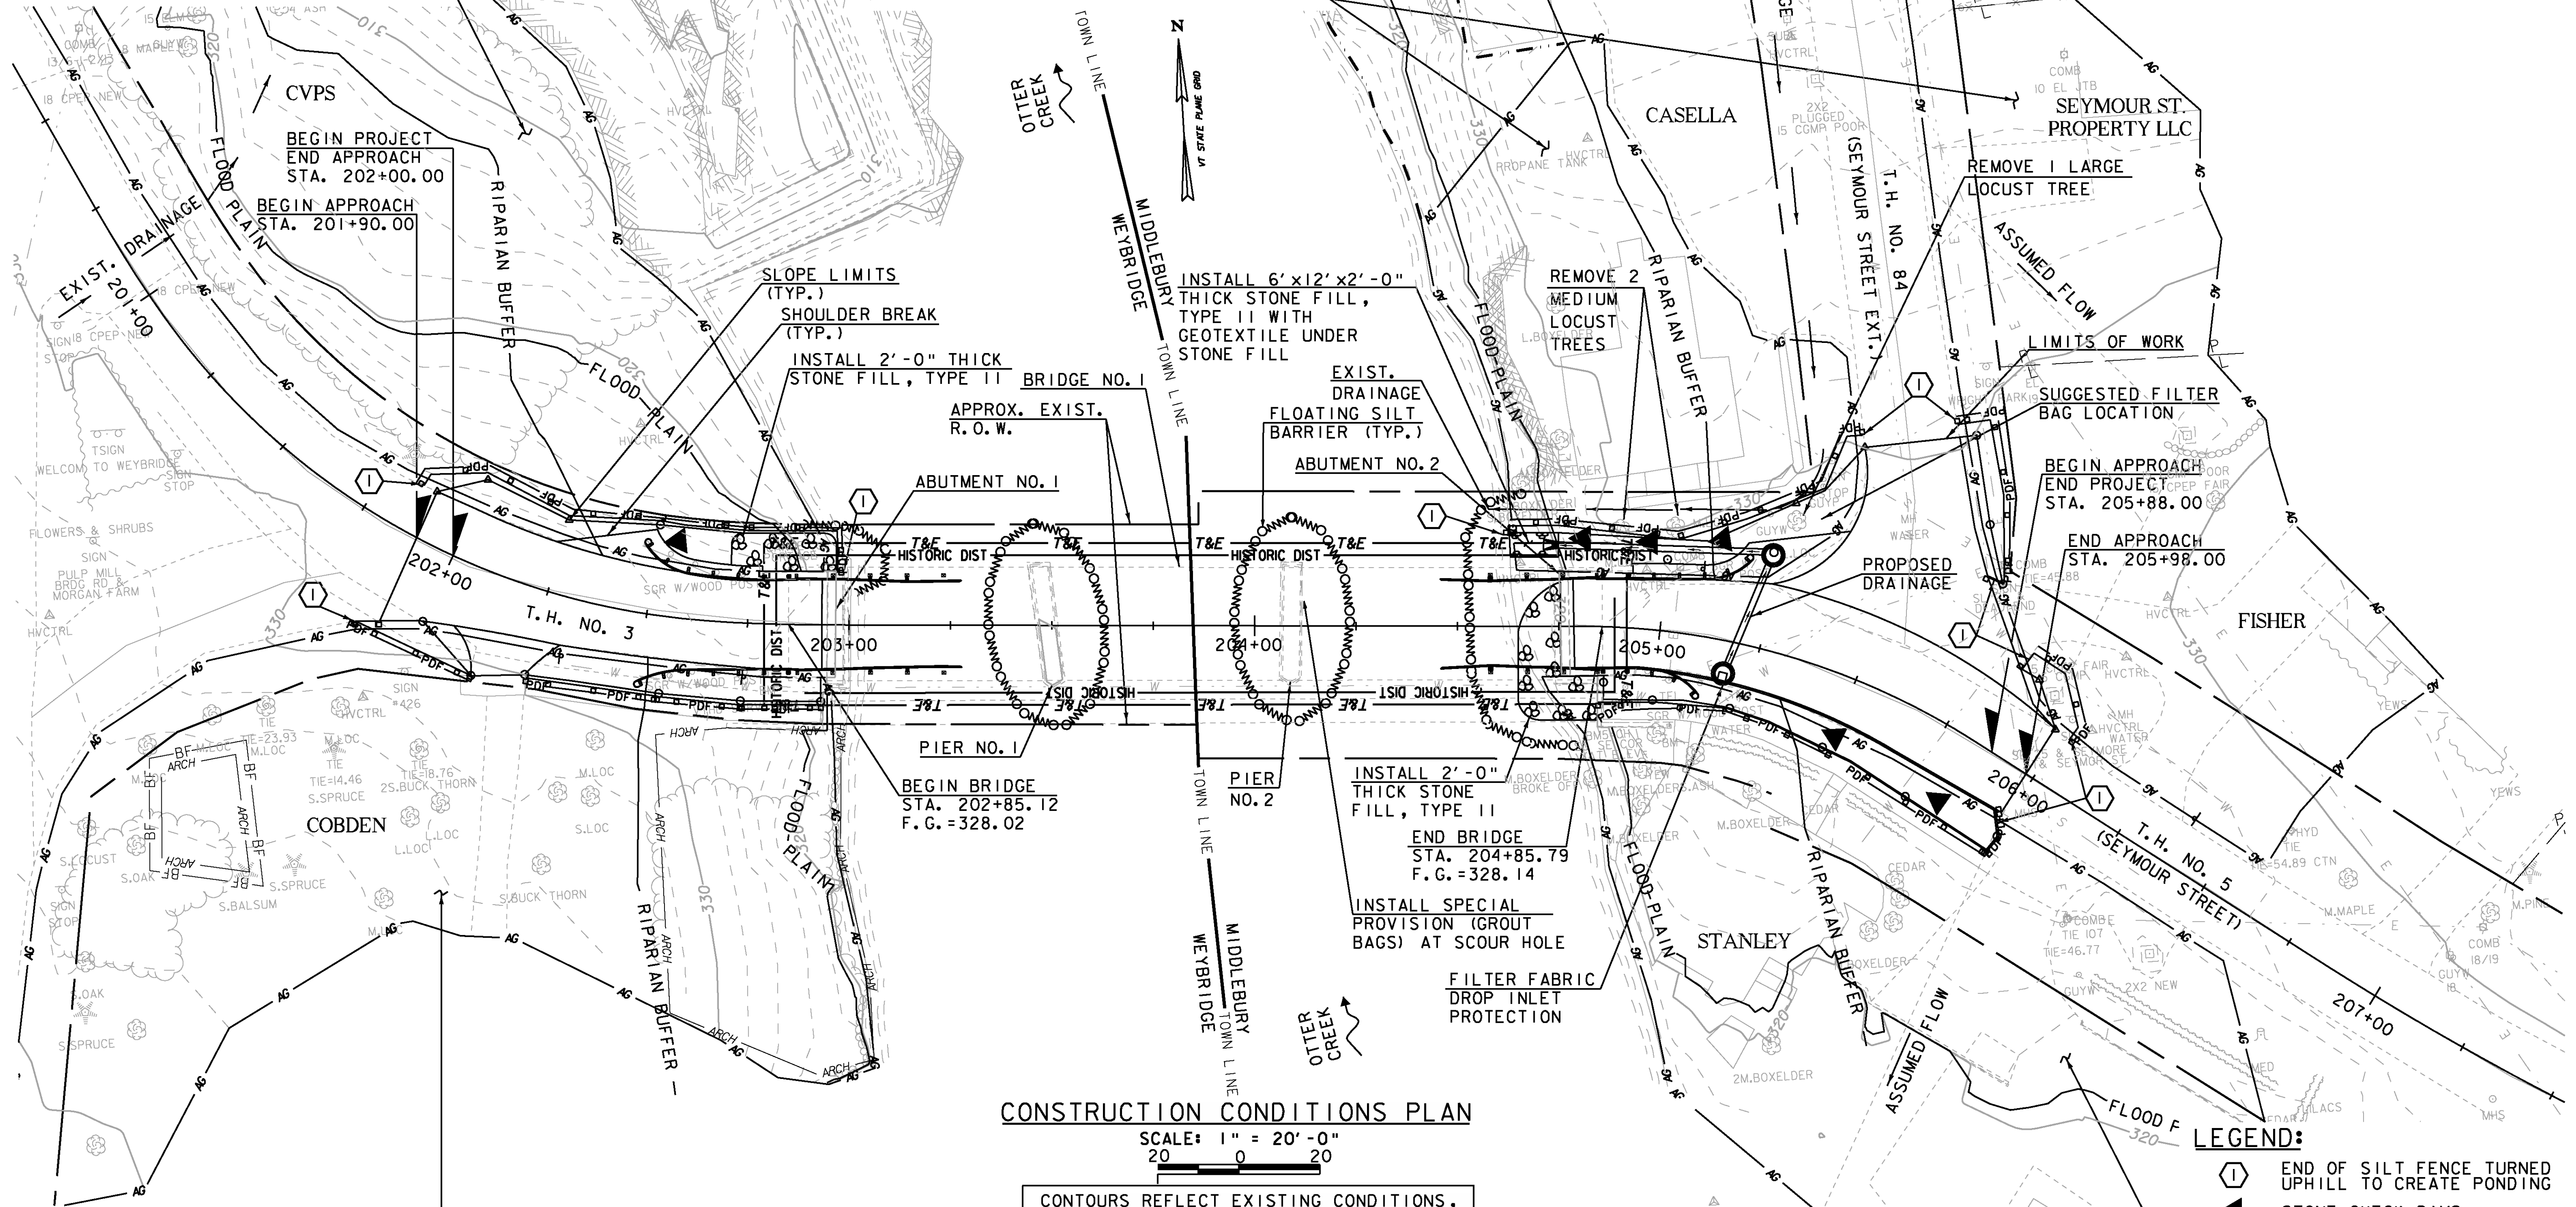

CONSTRUCTION CONDITIONS PLAN

SCALE: 1" = 20'-0"
 20 0 20

CONTOURS REFLECT EXISTING CONDITIONS, SEE CROSS SECTIONS FOR FINAL GRADES.

PLAN NOTES:

1. THESE PLANS SHOW A CONCEPTUAL EROSION CONTROL PLAN, THE CONTRACTOR MUST SUBMIT A TEMPORARY EROSION CONTROL PLAN FOR APPROVAL. SEE SECTION 652 SPECIAL PROVISION FOR REQUIREMENTS.
2. TEMPORARY EROSION CONTROL MEASURES ARE CONCEPTUALLY SHOWN. THE CONTRACTOR MAY RELOCATE TEMPORARY MEASURES TO IMPROVE EROSION CONTROL WITH APPROVAL OF THE RESIDENT ENGINEER AND ON SITE COORDINATOR. SILT FENCE SHALL NOT BE INSTALLED ACROSS CONTOURS, UNLESS OTHERWISE NOTED.
3. THE CONTRACTOR SHALL USE OTHER TEMPORARY EROSION CONTROL MEASURES AS NECESSITATED BY THE SEQUENCE OF CONSTRUCTION OR AS DIRECTED BY THE RESIDENT ENGINEER AND ON SITE COORDINATOR.
4. REFER TO TEMPORARY EROSION CONTROL DETAIL SHEETS FOR ADDITIONAL DETAILS.
5. WHERE LEDGE IS EXPOSED, GRAVEL BAGS MAY BE USED INSTEAD OF FILTER CURTAIN. PAYMENT WILL BE INCIDENTAL TO ITEM 649.61, GEOTEXTILE FOR FILTER CURTAIN.
6. REFER TO RESOURCE LAYOUT SHEET FOR DESCRIPTIONS OF LINE STYLE SYMBOLS.

SOIL INFORMATION
 VERGENNES CLAY
 2% TO 6% SLOPES (K=0.49)
 HYDROLOGIC SOIL GROUP: D
 DEPTH TO BEDROCK: >80"
 DEPTH TO WATER TABLE: 12"-36"
 HIGHLY ERODIBLE LAND

SOIL INFORMATION
 VERGENNES CLAY
 2% TO 6% SLOPES (K=0.49)
 HYDROLOGIC SOIL GROUP: D
 DEPTH TO BEDROCK: >80"
 DEPTH TO WATER TABLE: 12"-36"
 HIGHLY ERODIBLE LAND

- LEGEND:**
- ① END OF SILT FENCE TURNED UPHILL TO CREATE PONDING
 - ▲ STONE CHECK DAMS
 - SOIL BOUNDARY
 - PDF- PROJECT DEMARCATION FENCE
 - SILT FENCE
 - ~ ~ ~ ~ ~ FLOATING SILT BARRIER
 - BF— BARRIER FENCE

DATUM
 VERTICAL NAVD 88
 HORIZONTAL NAD 83 (96)
 ADJUSTMENT COMPASS

Hoyle, Tanner & Associates, Inc.

HTA PROJECT NO. 90427 MODEL construction cond

PROJECT NAME: MIDDLEBURY-WEYBRIDGE
 PROJECT NUMBER: BHO 1445(33)
 FILE NAME: z06j086ero3.dgn
 PROJECT LEADER: M.D.SARGENT
 DESIGNED BY: J.BICJA
 EPSC CONSTRUCTION CONDITIONS PLAN
 PLOT DATE: 9/20/2011
 DRAWN BY: J.B.MCQUAD
 CHECKED BY: S.T.JAMES
 SHEET 18 OF 66