



SECTION A-A
SCALE: 1/4" = 1'-0"

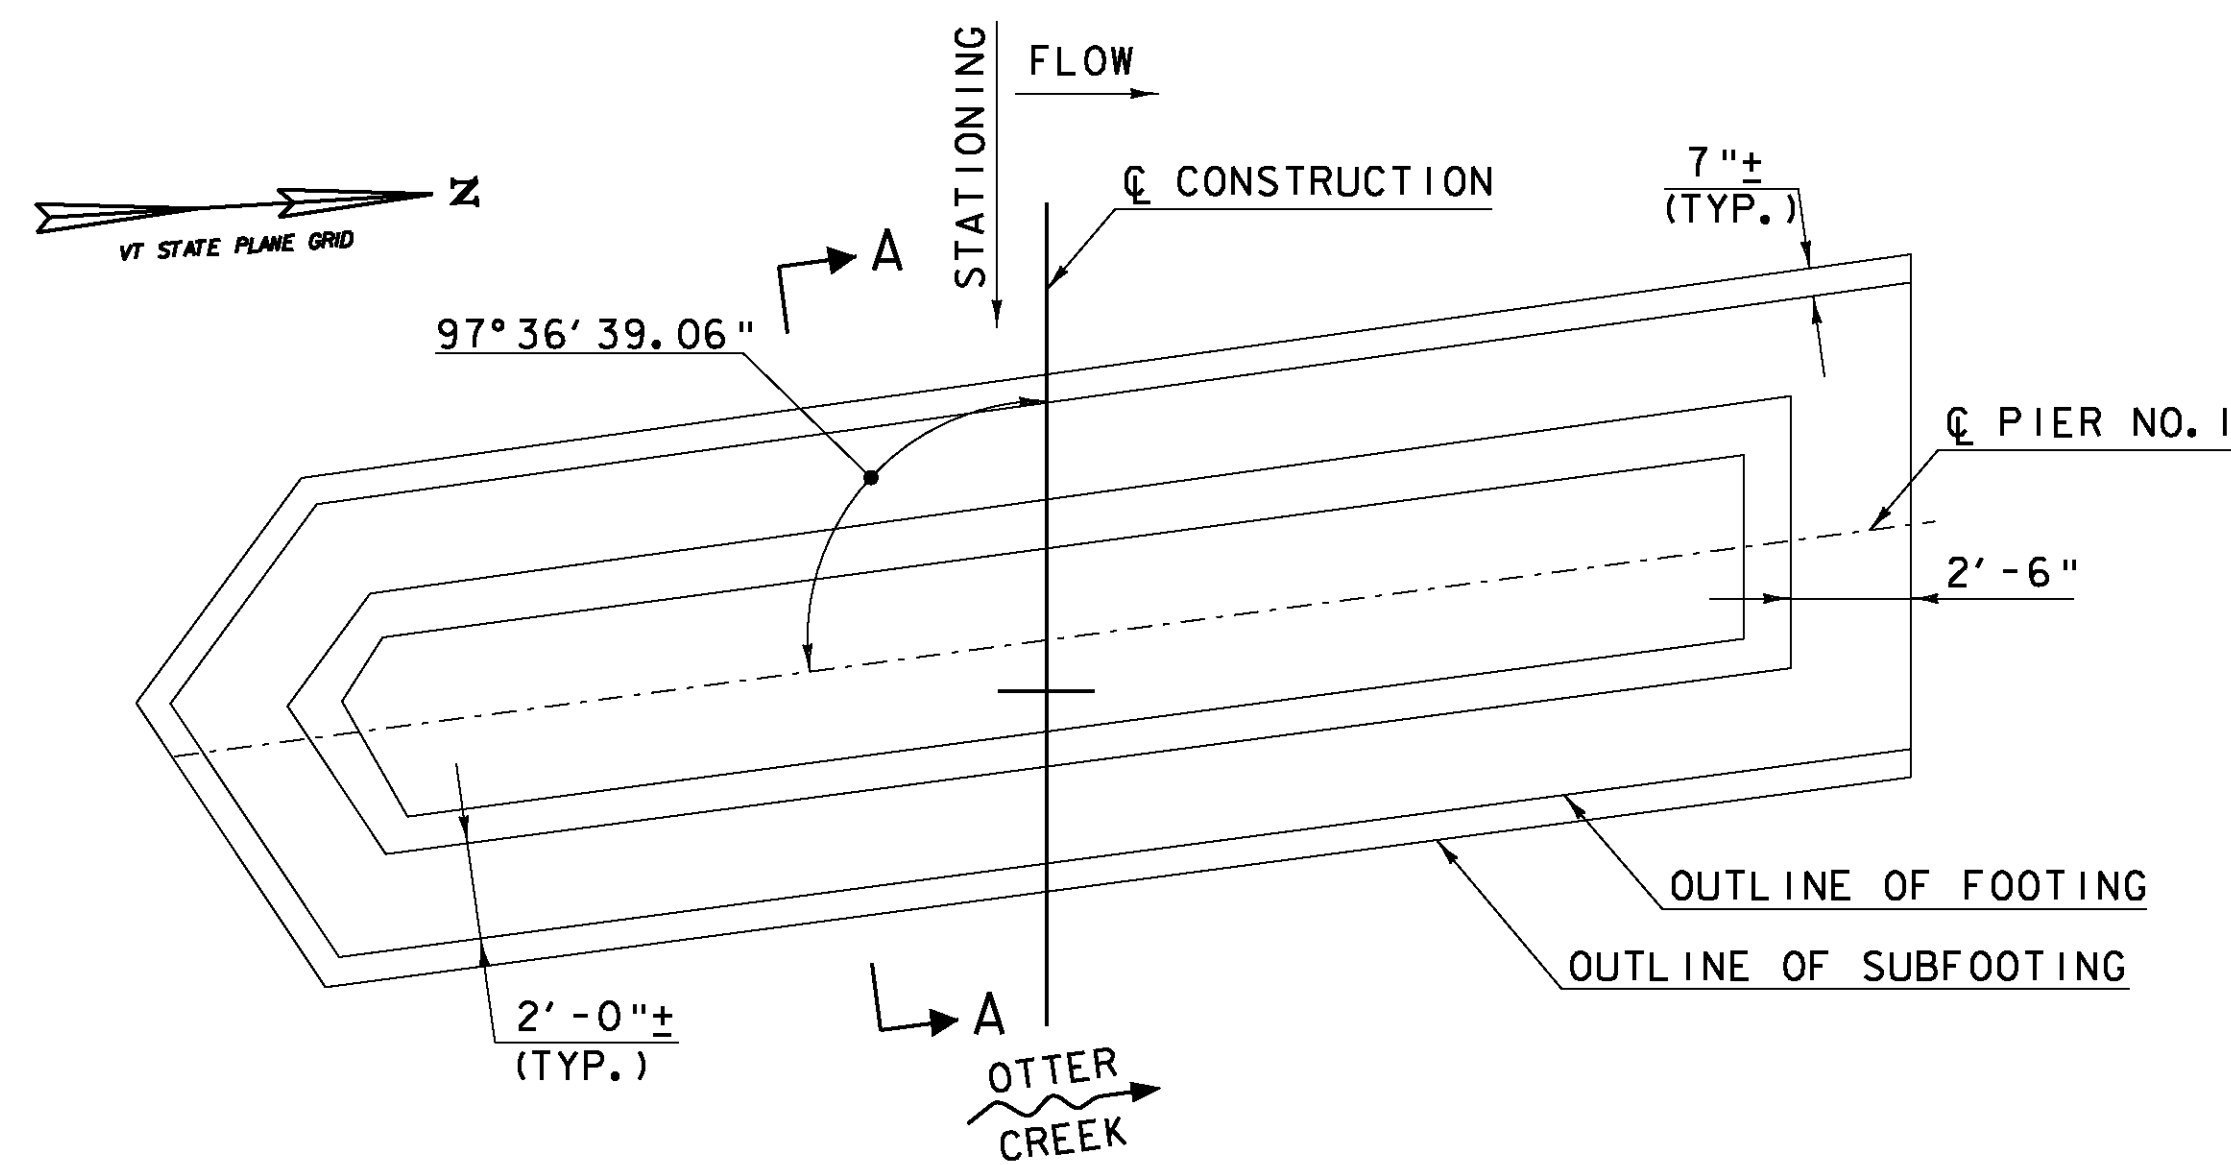


PIER NO. 1 PLAN
SCALE: 1/4" = 1'-0"

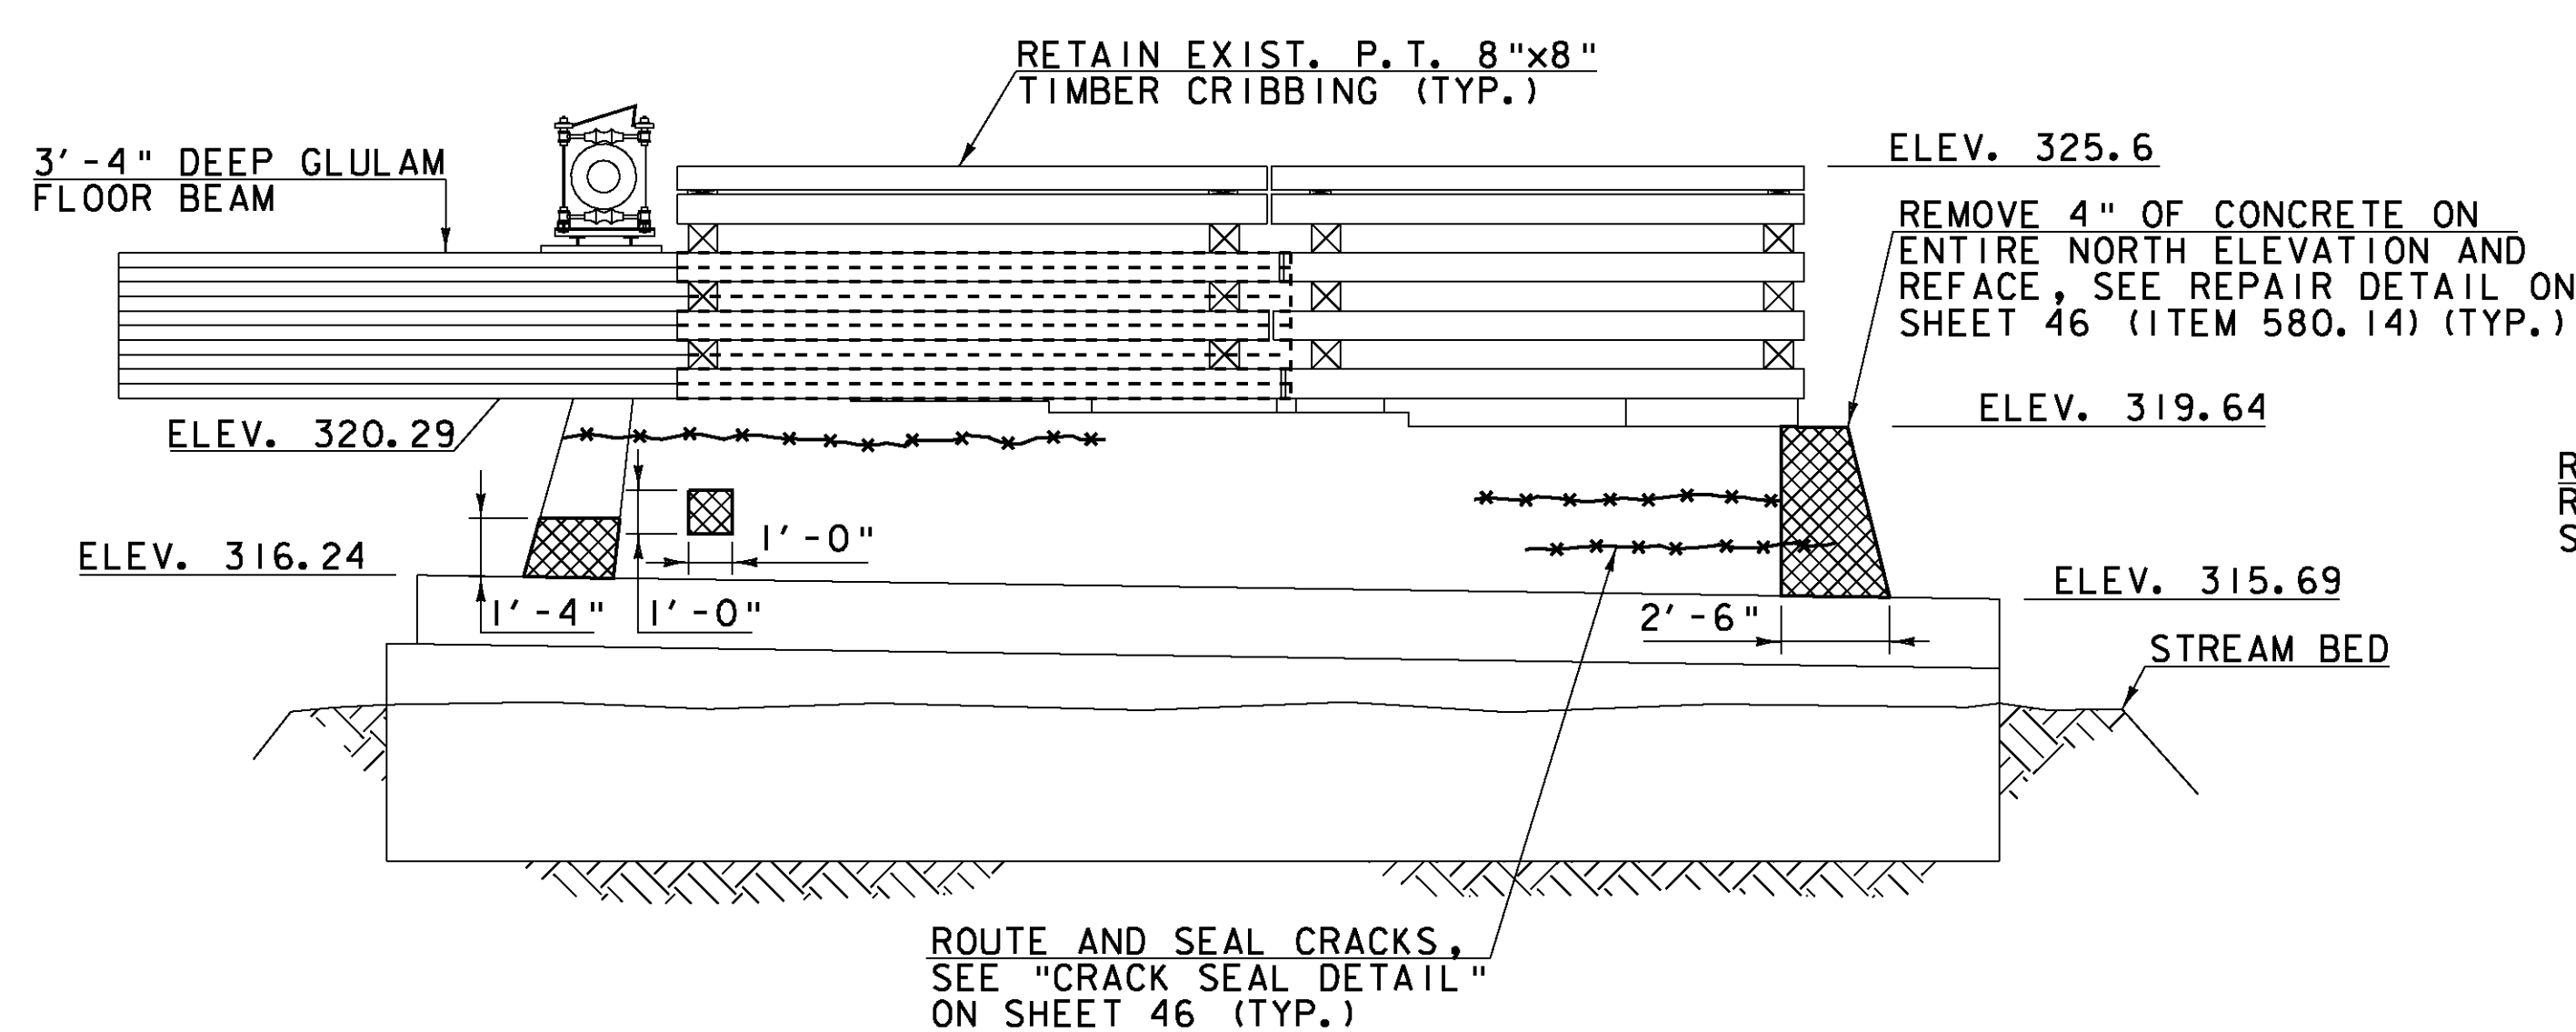

NOTE: PEDESTRIAN BRIDGE NOT SHOWN FOR CLARITY.

EAST ELEVATION
(LOOKING WEST)
SCALE: 1/4" = 1'-0"

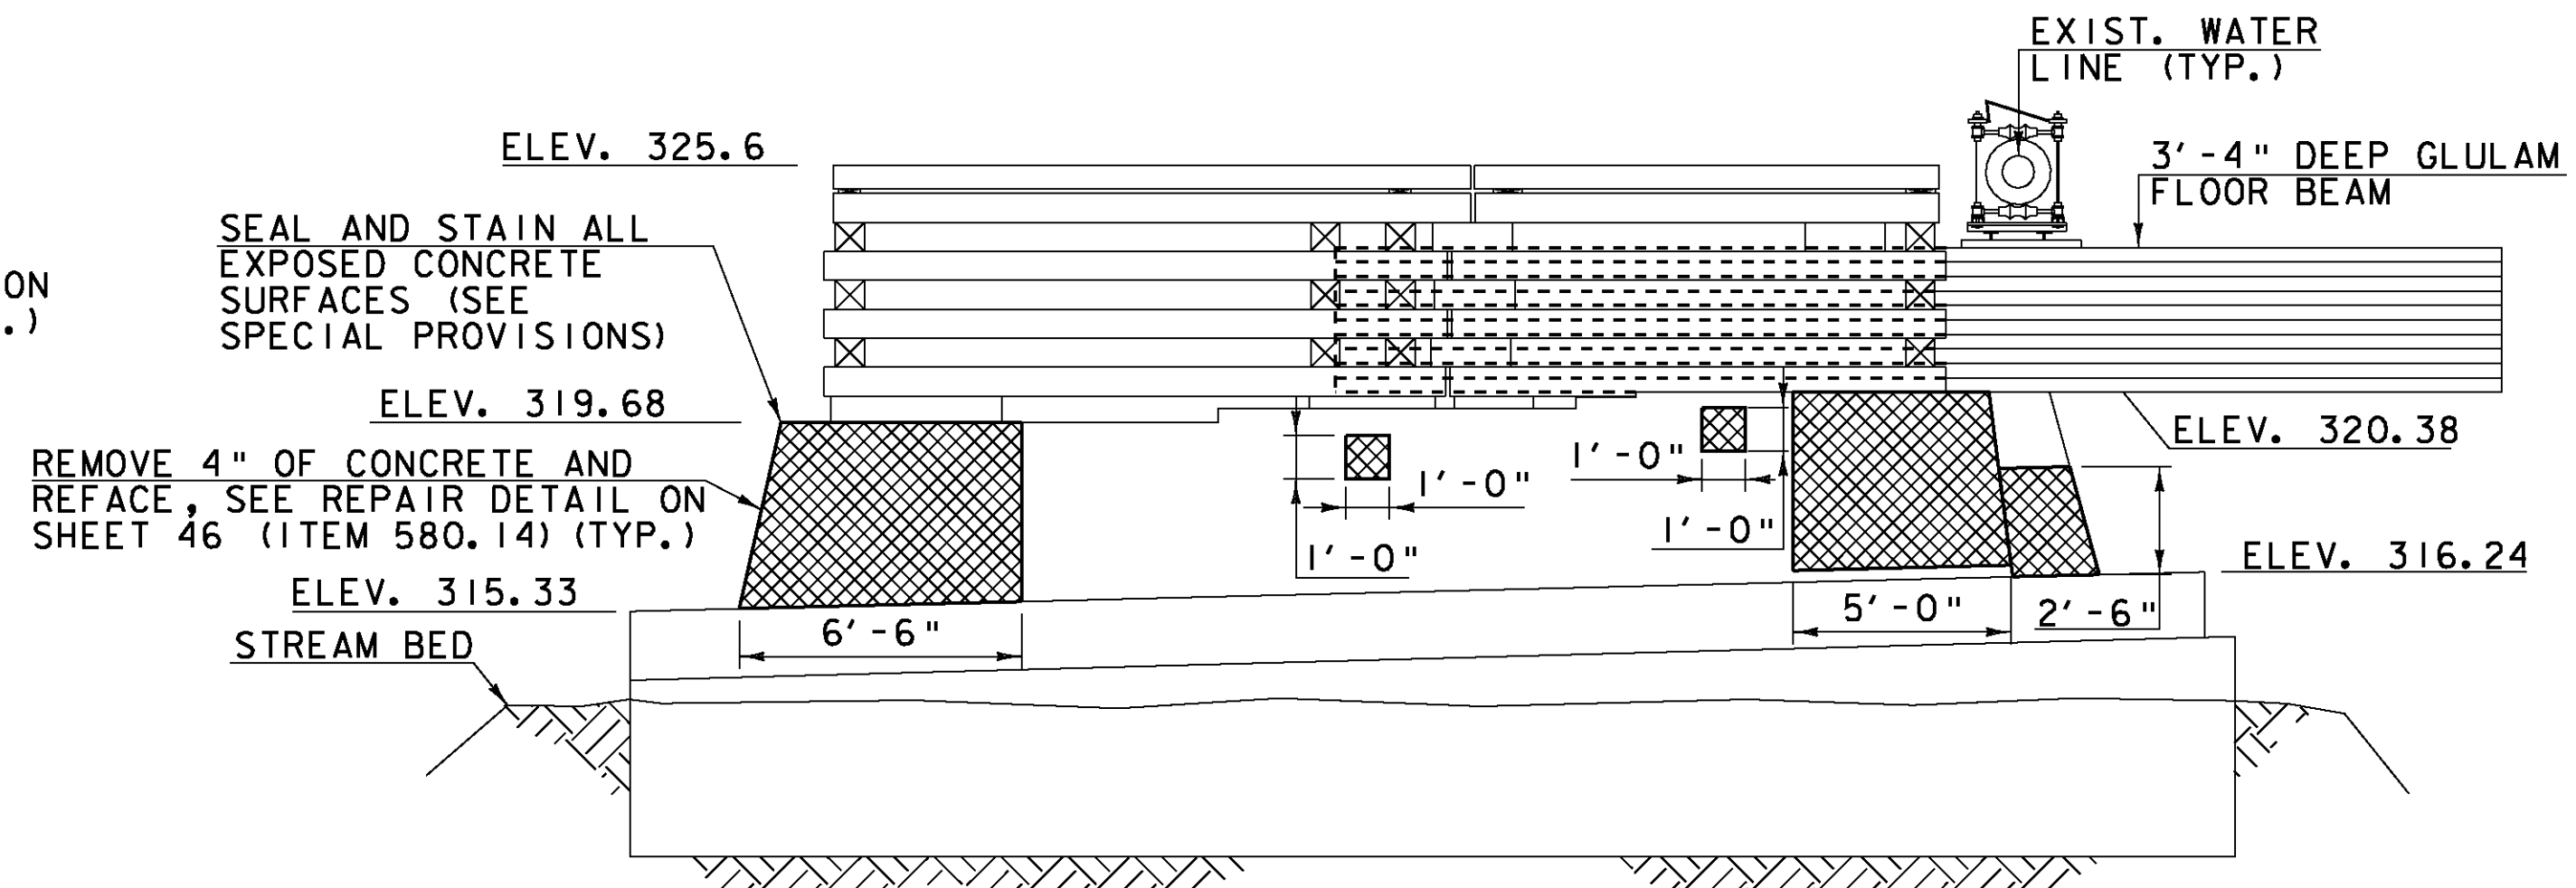

NOTE: PEDESTRIAN BRIDGE NOT SHOWN FOR CLARITY.

WEST ELEVATION
(LOOKING EAST)
SCALE: 1/4" = 1'-0"

LEGEND:

- LIMITS OF CLASS II VERTICAL CONCRETE REPAIR
- LIMITS OF CRACK ROUTE AND SEAL

Hoyle, Tanner & Associates, Inc.

HTA PROJECT NO. 90427 MODEL PIER 1

PROJECT NAME: MIDDLEBURY-WEYBRIDGE

PROJECT NUMBER: BHO 1445(33)

FILE NAME: z06j086sub3.dgn
PROJECT LEADER: M.D.SARGENT
DESIGNED BY: J.BICJA
PIER NO. 1 PLAN & ELEVATIONS

PLOT DATE: 9/20/2011
DRAWN BY: J.B.McQUAD
CHECKED BY: S.T.JAMES
SHEET 52 OF 66