


ABUTMENT NO. 1 (ABUTMENT NO. 2 SIMILAR)
EAST ELEVATION (LOOKING WEST)

SCALE 0 2 4 FEET

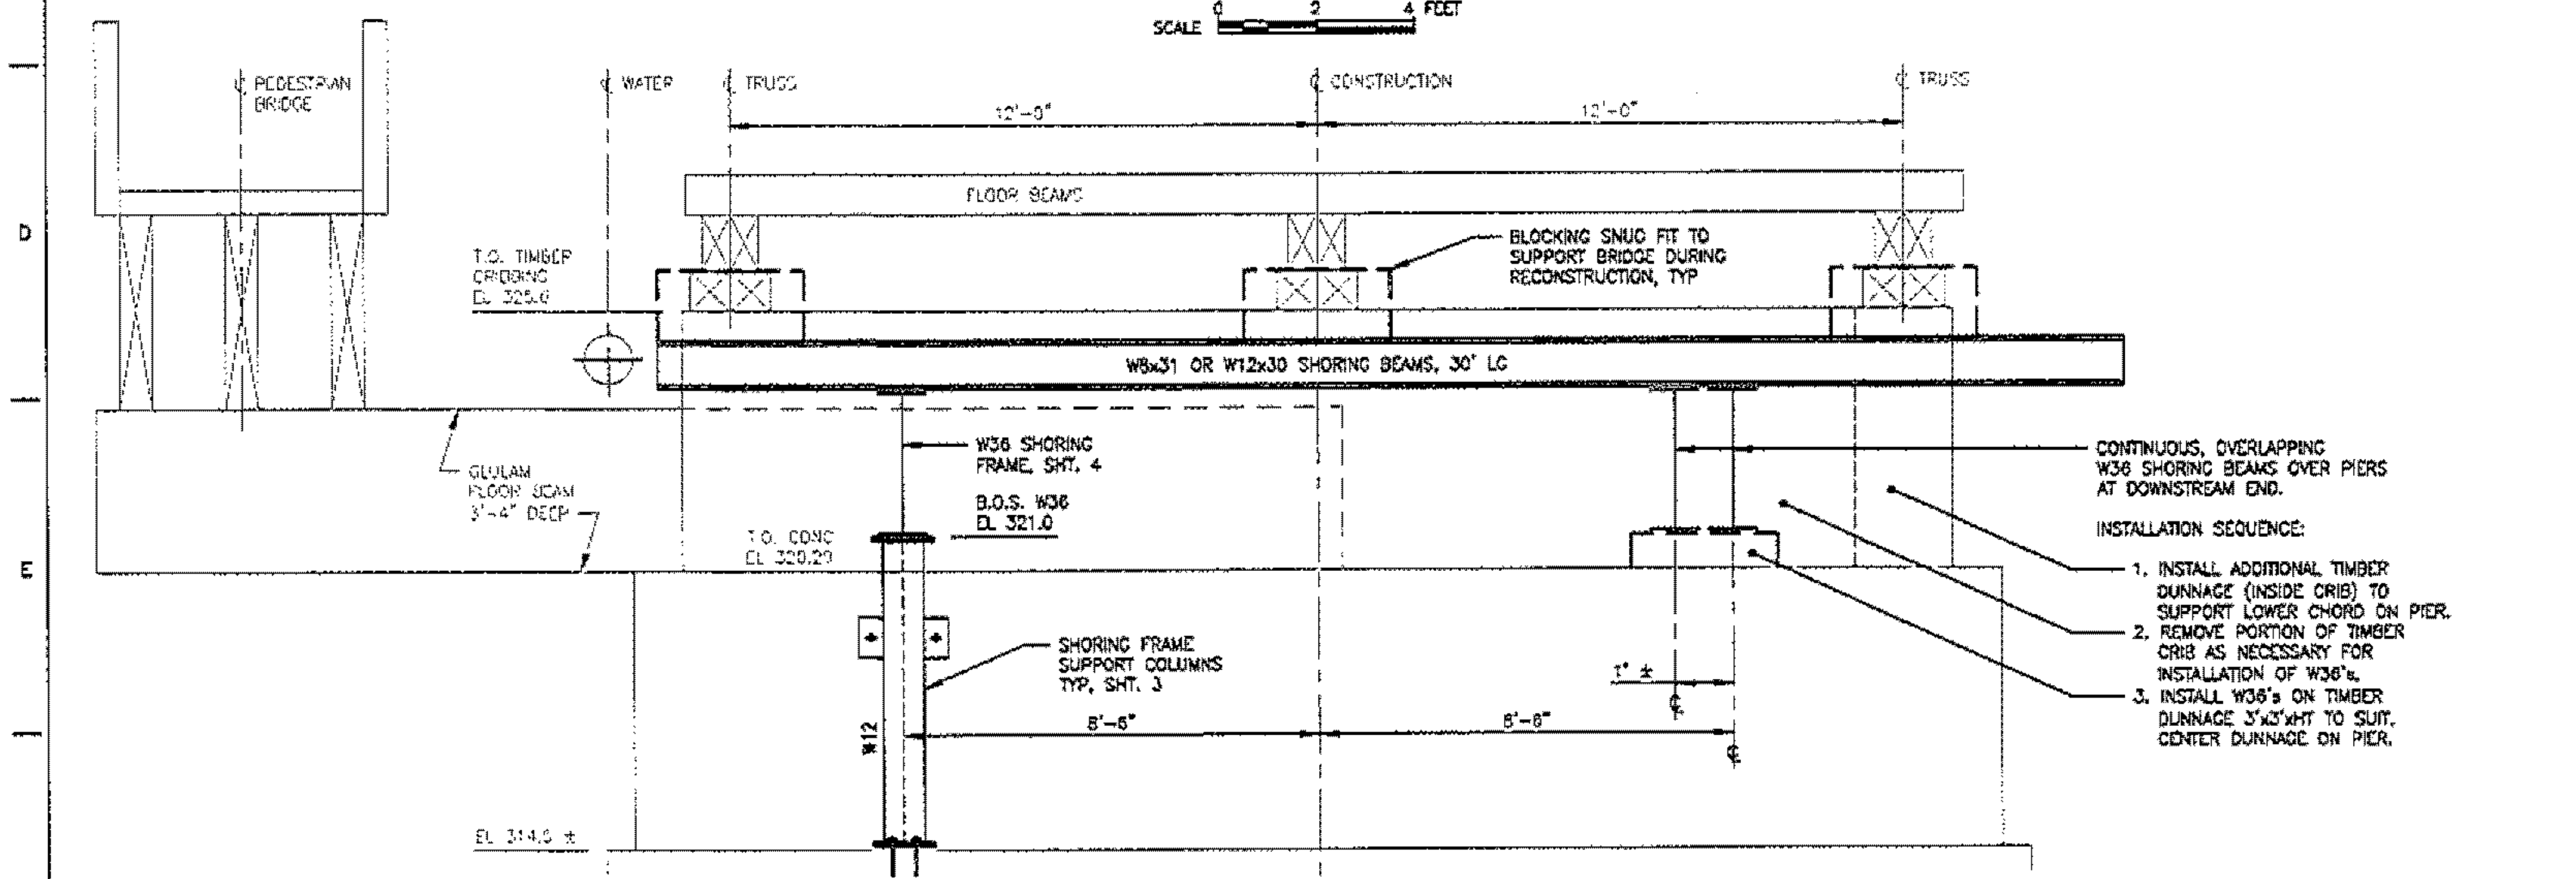

PIER NO. 1 (PIER NO. 2 SIMILAR)
EAST ELEVATION (LOOKING WEST)

SCALE 0 2 4 FEET

DATE	REV.	DESCRIPTION OF REVISIONS	DRAWN BY	CHECKED BY
01-06-2012	0	ISSUED FOR CONSTRUCTION	LSS	KFS


NOTE
 1. USE THIS DRAWING IN CONJUNCTION WITH THE DRAWINGS LISTED AND INFORMATION PROVIDED ON THE FOLLOWING DRAWING:

MIDDLEBURY-WEYBRIDGE BRIDGE BHO 1445(33)
 TEMPORARY SHORING FOR REHAB
 DRAWING LIST & SITE LOCATION PLAN
 KFS DWG. NO. ALP-MW-01, SHEET 1

TECHNICAL SPECIFICATIONS
 REFER TO SHEET 1.

LEGEND

T.O. TOP OF
 T.O.S. TOP OF STEEL
 B.O. BOTTOM OF

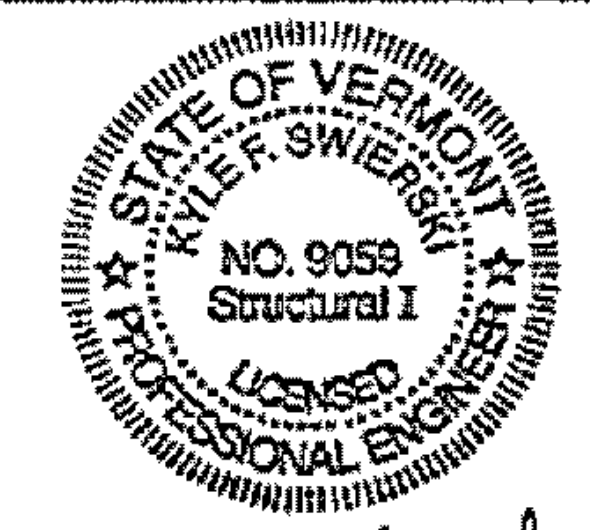

Kyle F. Swierski
 01-06-2012

THIS DOCUMENT HAS BEEN PREPARED BY A PROFESSIONAL ENGINEER LICENSED IN THE STATE OF VERMONT. ANY ALTERATION TO THIS DOCUMENT SHALL BE IDENTIFIED AND SEALED/SIGNED BY THE ALTERING LICENSED PROFESSIONAL ENGINEER IN ACCORDANCE WITH THE STATE OF VERMONT LAWS AND RULES.

ALPINE CONSTRUCTION, LLC
 VERMONT AGENCY OF TRANSPORTATION

MIDDLEBURY-WEYBRIDGE BRIDGE BHO 1445(33)
 TEMPORARY SHORING FOR REHAB
 SHORING FRAME
 SUPPORT ELEVATIONS

KYLE F. SWIERSKI, P.E., LLC
 41 Boll Drive
 Elma, New York 14059
 (716) 655-6722
 kfwierski@roadrunner.com

PROJECT ID	ALP-MW
DRAWING NUMBER	ALP-MW-03
SHEET 2 OF 4	REV. 0