

**LEGEND**  
 - - - - - AERIAL TELEPHONE  
 - - - - - RIPARIAN BUFFER ZONE

**SOIL CLASSIFICATION**  
 VERSHIRE B  
 GLOVER ROCKY LOAMS  
 3% TO 8% SLOPES  
 "K FACTOR" 0.49  
 CLASSIFIED HIGH EROSION POTENTIAL


MAP 10 BLOCK 1 LOT 39-11  
 N/F  
 JOHNS H. CONGDON &  
 JOANNE B. CONGDON  
 VOL. 76 PAGES 419-420

MAP 10 BLOCK 2 LOT 26  
 N/F  
 JAMES SHELDON-DEAN  
 & ABBY SHELDON-DEAN  
 VOL. 33 PAGE 186

MAP 10 BLOCK 2 LOT 27  
 N/F  
 JAMES L. MORSE  
 & GRETCHEN B. MORSE  
 VOL. 31 PAGES 165-166

MAP 10 BLOCK 2 LOT 27  
 N/F  
 JAMES L. MORSE &  
 GRETCHEN B. MORSE  
 VOL. 31 PAGES 165-166

**SOIL CLASSIFICATION**  
 HADLEY  
 VERY FINE SANDY LOAMS  
 0% TO 3% SLOPES  
 "K FACTOR" 0.49  
 CLASSIFIED HIGH EROSION POTENTIAL

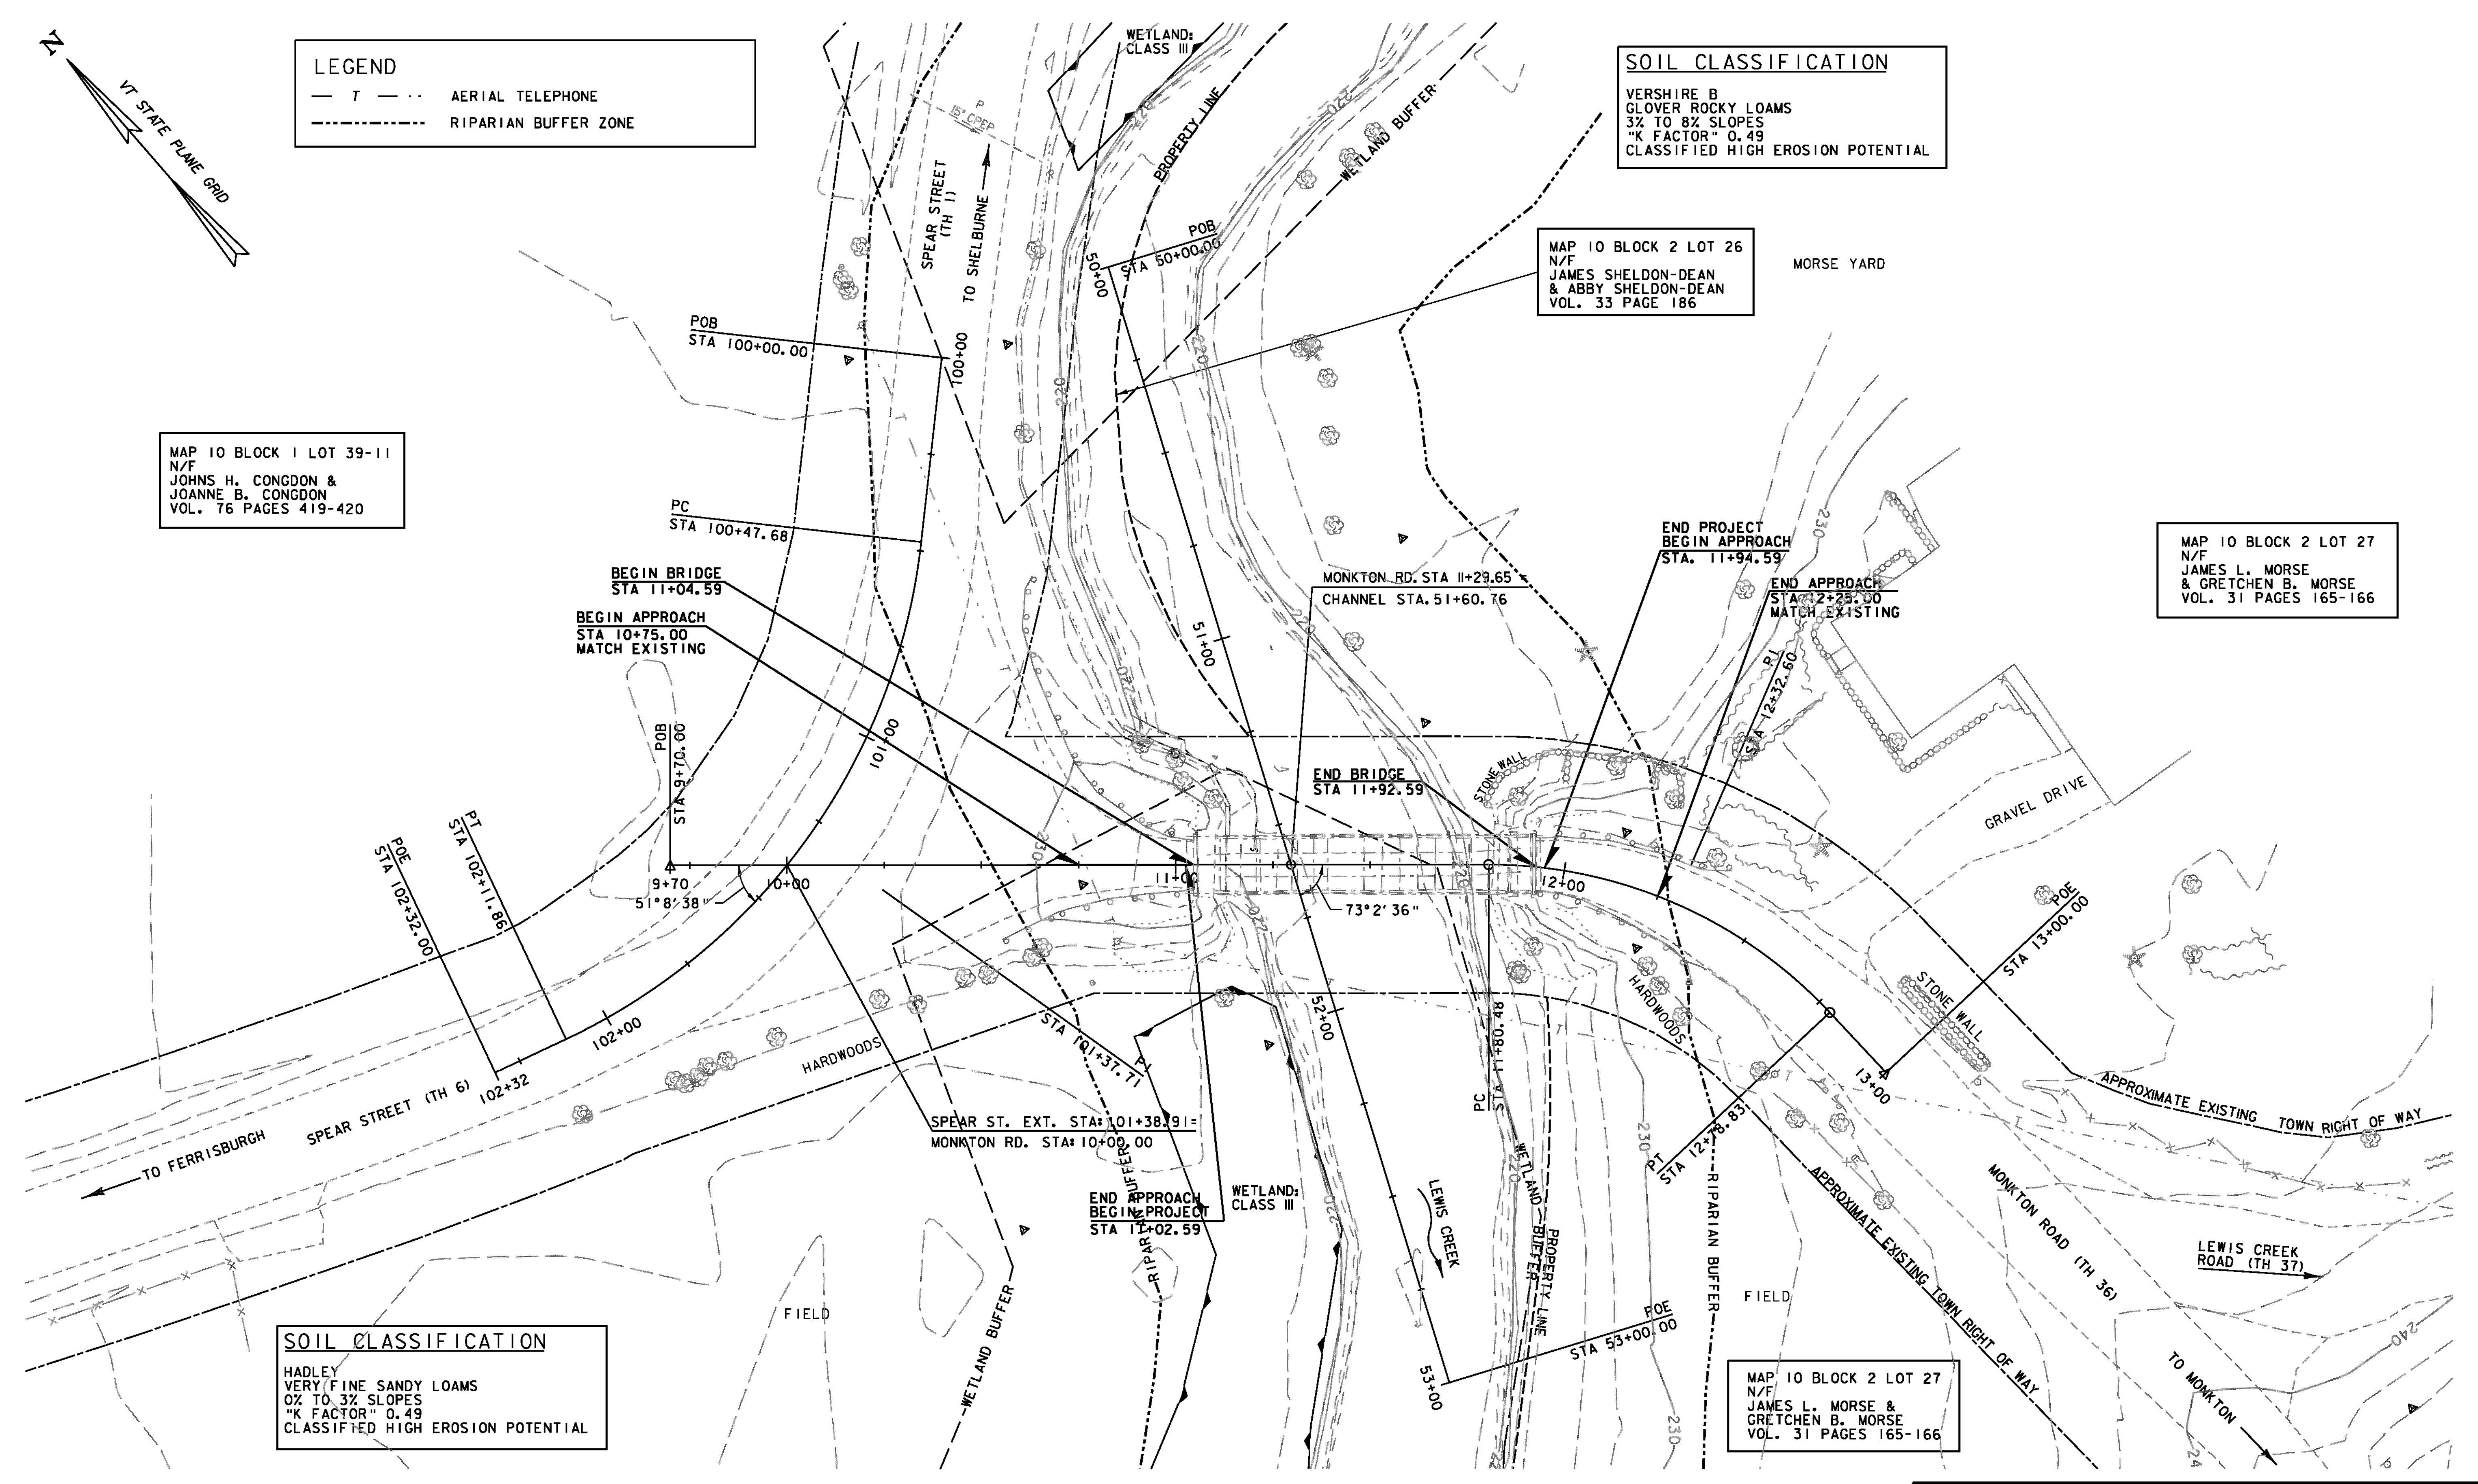

SCALE 1" = 20'-0"  
 20 0 20

**DATUM**  
 VERTICAL: NAVD 88  
 HORIZONTAL: NAD 83 (07)



PROJECT NAME: CHARLOTTE  
 PROJECT NUMBER: BHO 1445(34)  
 FILE NAME: z06j088bdr\_ero.dgn  
 PROJECT LEADER: M.A. COLGAN  
 DESIGNED BY: J.W. GOLEK  
 EPSC EXISTING CONDITIONS SITE PLAN  
 PLOT DATE: 9/14/2012  
 DRAWN BY: J.W. GOLEK  
 CHECKED BY: B.O. CRONIN  
 SHEET II OF 55