



LEGEND		
	HAZ	HAZARDOUS MATERIAL AREA
	HISTORIC	HISTORIC RESOURCE AREA
		MECHANICALLY EXCAVATED TRENCH (TR #)
	FLOOD PLAN	Q ₁₀₀ FLOODPLAIN BOUNDARY
	RIPARIAN BUFFER	RIPARIAN BUFFER
		ORDINARY HIGH WATER (EL: 509)

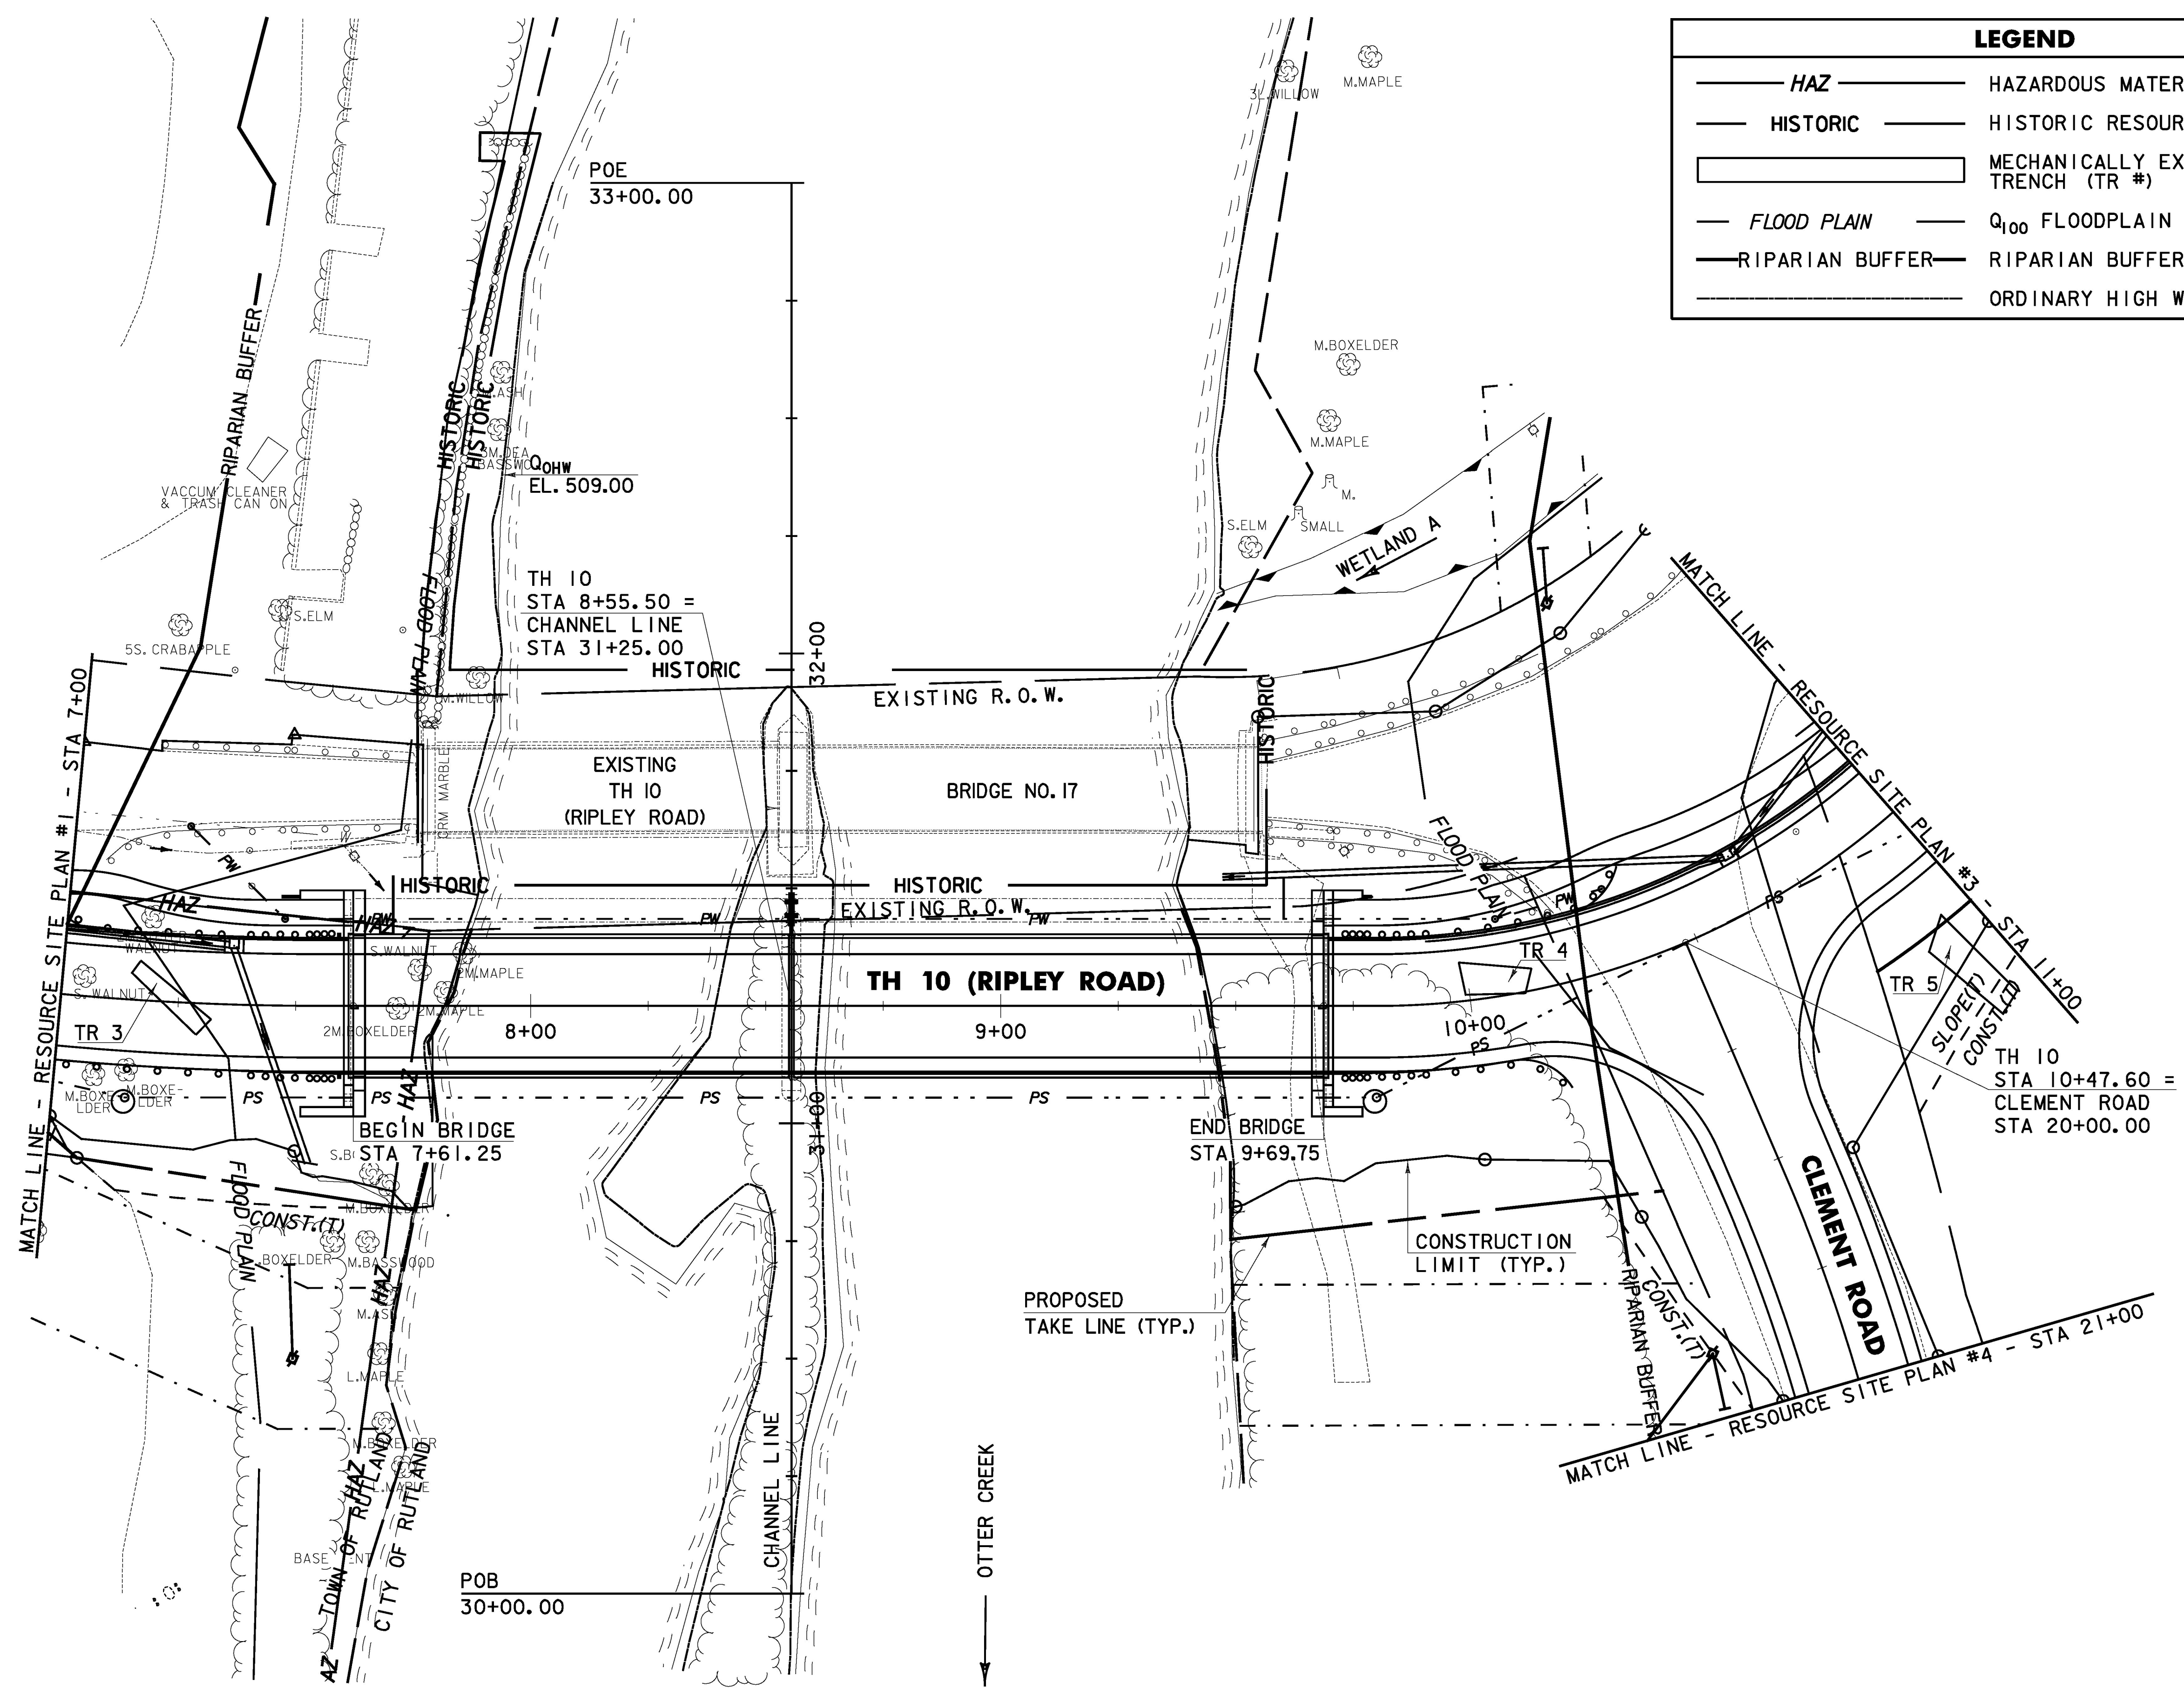

FILE NAME = W:\P\c\res\15\VT\2014\15\CADD\WSTN\08\096\ecmsul\ants\208\096bdr-ac.dgn
 DATE/TIME = 6/30/2014 4:49:16
 USER =

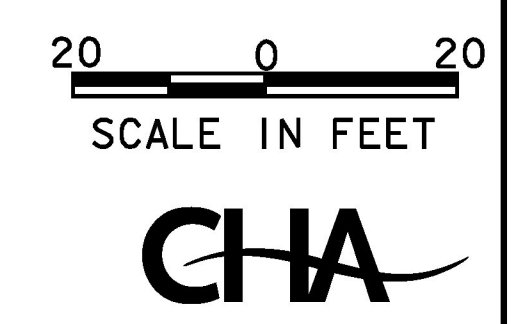

RESOURCE SITE PLAN #2	PROJECT NAME: RUTLAND CITY	PLOT DATE: 6/30/2014
	PROJECT NUMBER: BRF 3000 (I9)	
	PROJECT LEADER: M.D.S.	DRAWN BY: C.R.H.
	DESIGNED BY: C.R.H.	CHECKED BY: D.E.G.
	DWG. NO.: RSC-2	SHEET 96 OF 245