


BEGIN TH 10
POB STA 1+00.00

96

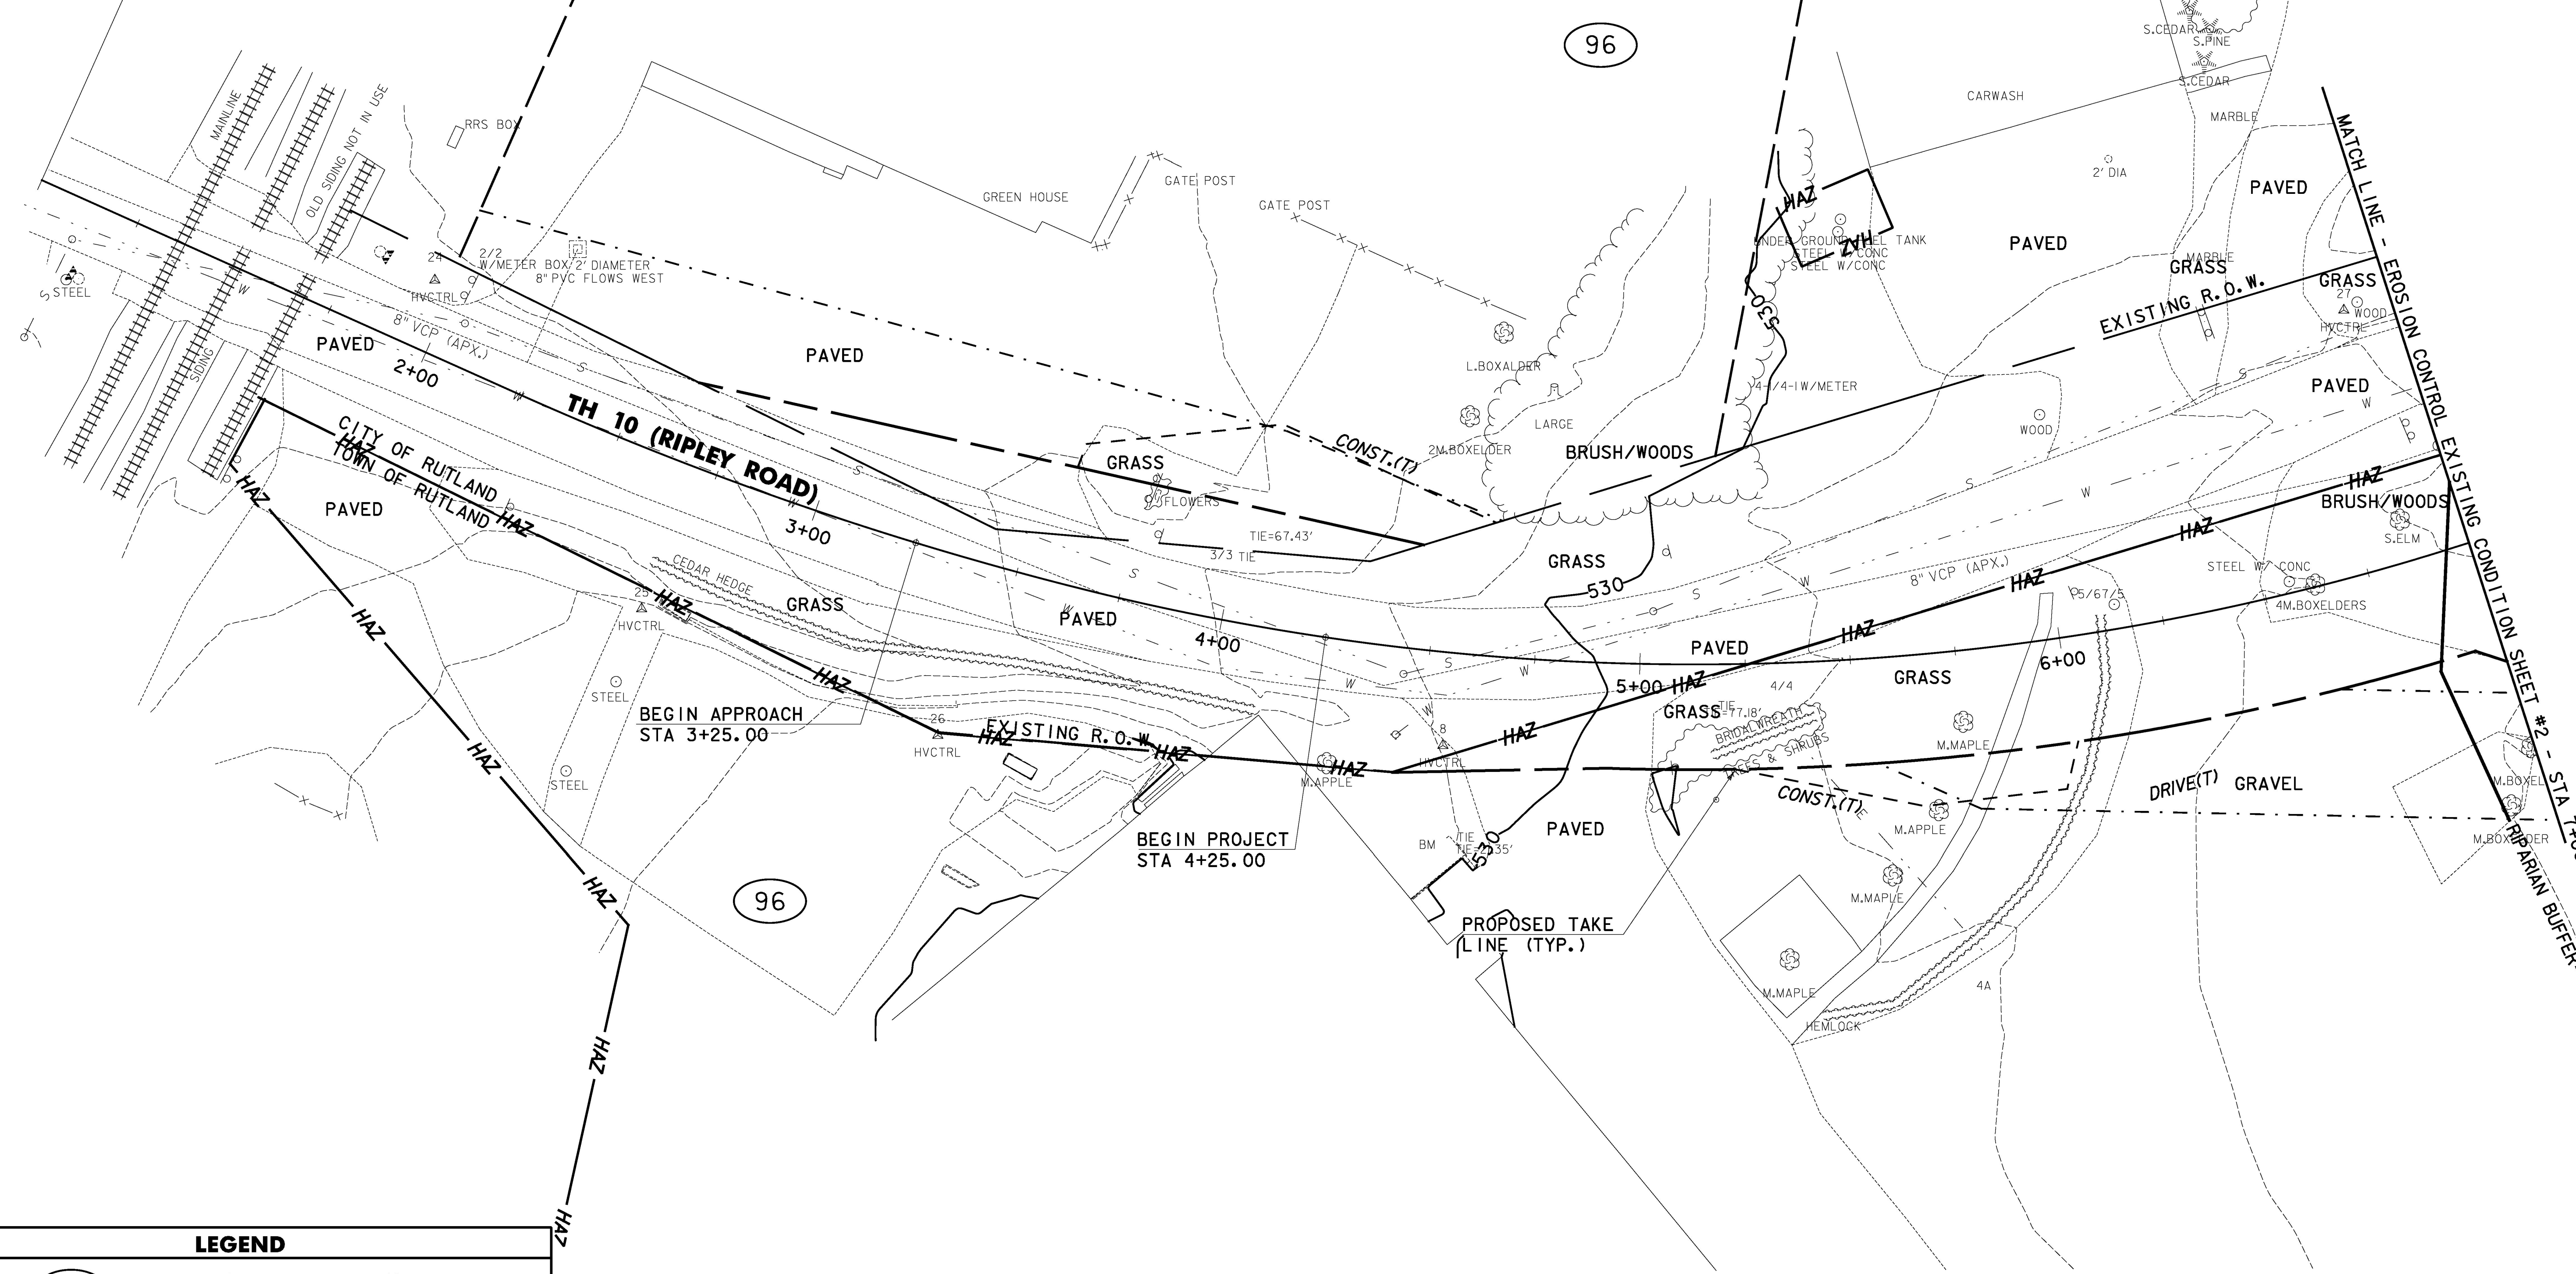

LEGEND

	SOIL MAP UNIT TYPE (SEE SHEET 99 FOR DETAILS)
	HAZARDOUS MATERIAL AREA
	RIPARIAN BUFFER
	EXISTING MAJOR CONTOUR (10' INTERVAL)
	EXISTING MINOR CONTOUR (2' INTERVAL)

20 0 20
SCALE IN FEET



EROSION CONTROL EXISTING CONDITION SHEET #1

PROJECT NAME: RUTLAND CITY	PLOT DATE: 6/30/2014
PROJECT NUMBER: BRF 3000 (I9)	DRAWN BY: C.R.H.
PROJECT LEADER: M.D.S.	CHECKED BY: D.E.G.
DESIGNED BY: C.R.H.	SHEET 101 OF 245
DWG. NO.: EROEX-1	

FILE NAME: W:\P\c\projects\VT\2015\CADD\WSTN\08\096\ecmsul\ants\208\096\brf3000\eroc\eroc.dgn
 DATE/TIME: 6/30/2014 4:49:16
 USER: