



LEGEND	
(XXX)	SOIL MAP UNIT TYPE (SEE SHEET 99 FOR DETAILS)
---	SOIL MAP UNIT BOUNDARY
HAZ	HAZARDOUS MATERIAL AREA
HISTORIC	HISTORIC RESOURCE AREA
FLOOD PLAIN	Q <sub>100</sub> FLOODPLAIN BOUNDARY
RIPARIAN BUFFER	RIPARIAN BUFFER
---	ORDINARY HIGH WATER (EL. 509)
XXX	EXISTING MAJOR CONTOUR (10' INTERVAL)
---	EXISTING MINOR CONTOUR (2' INTERVAL)

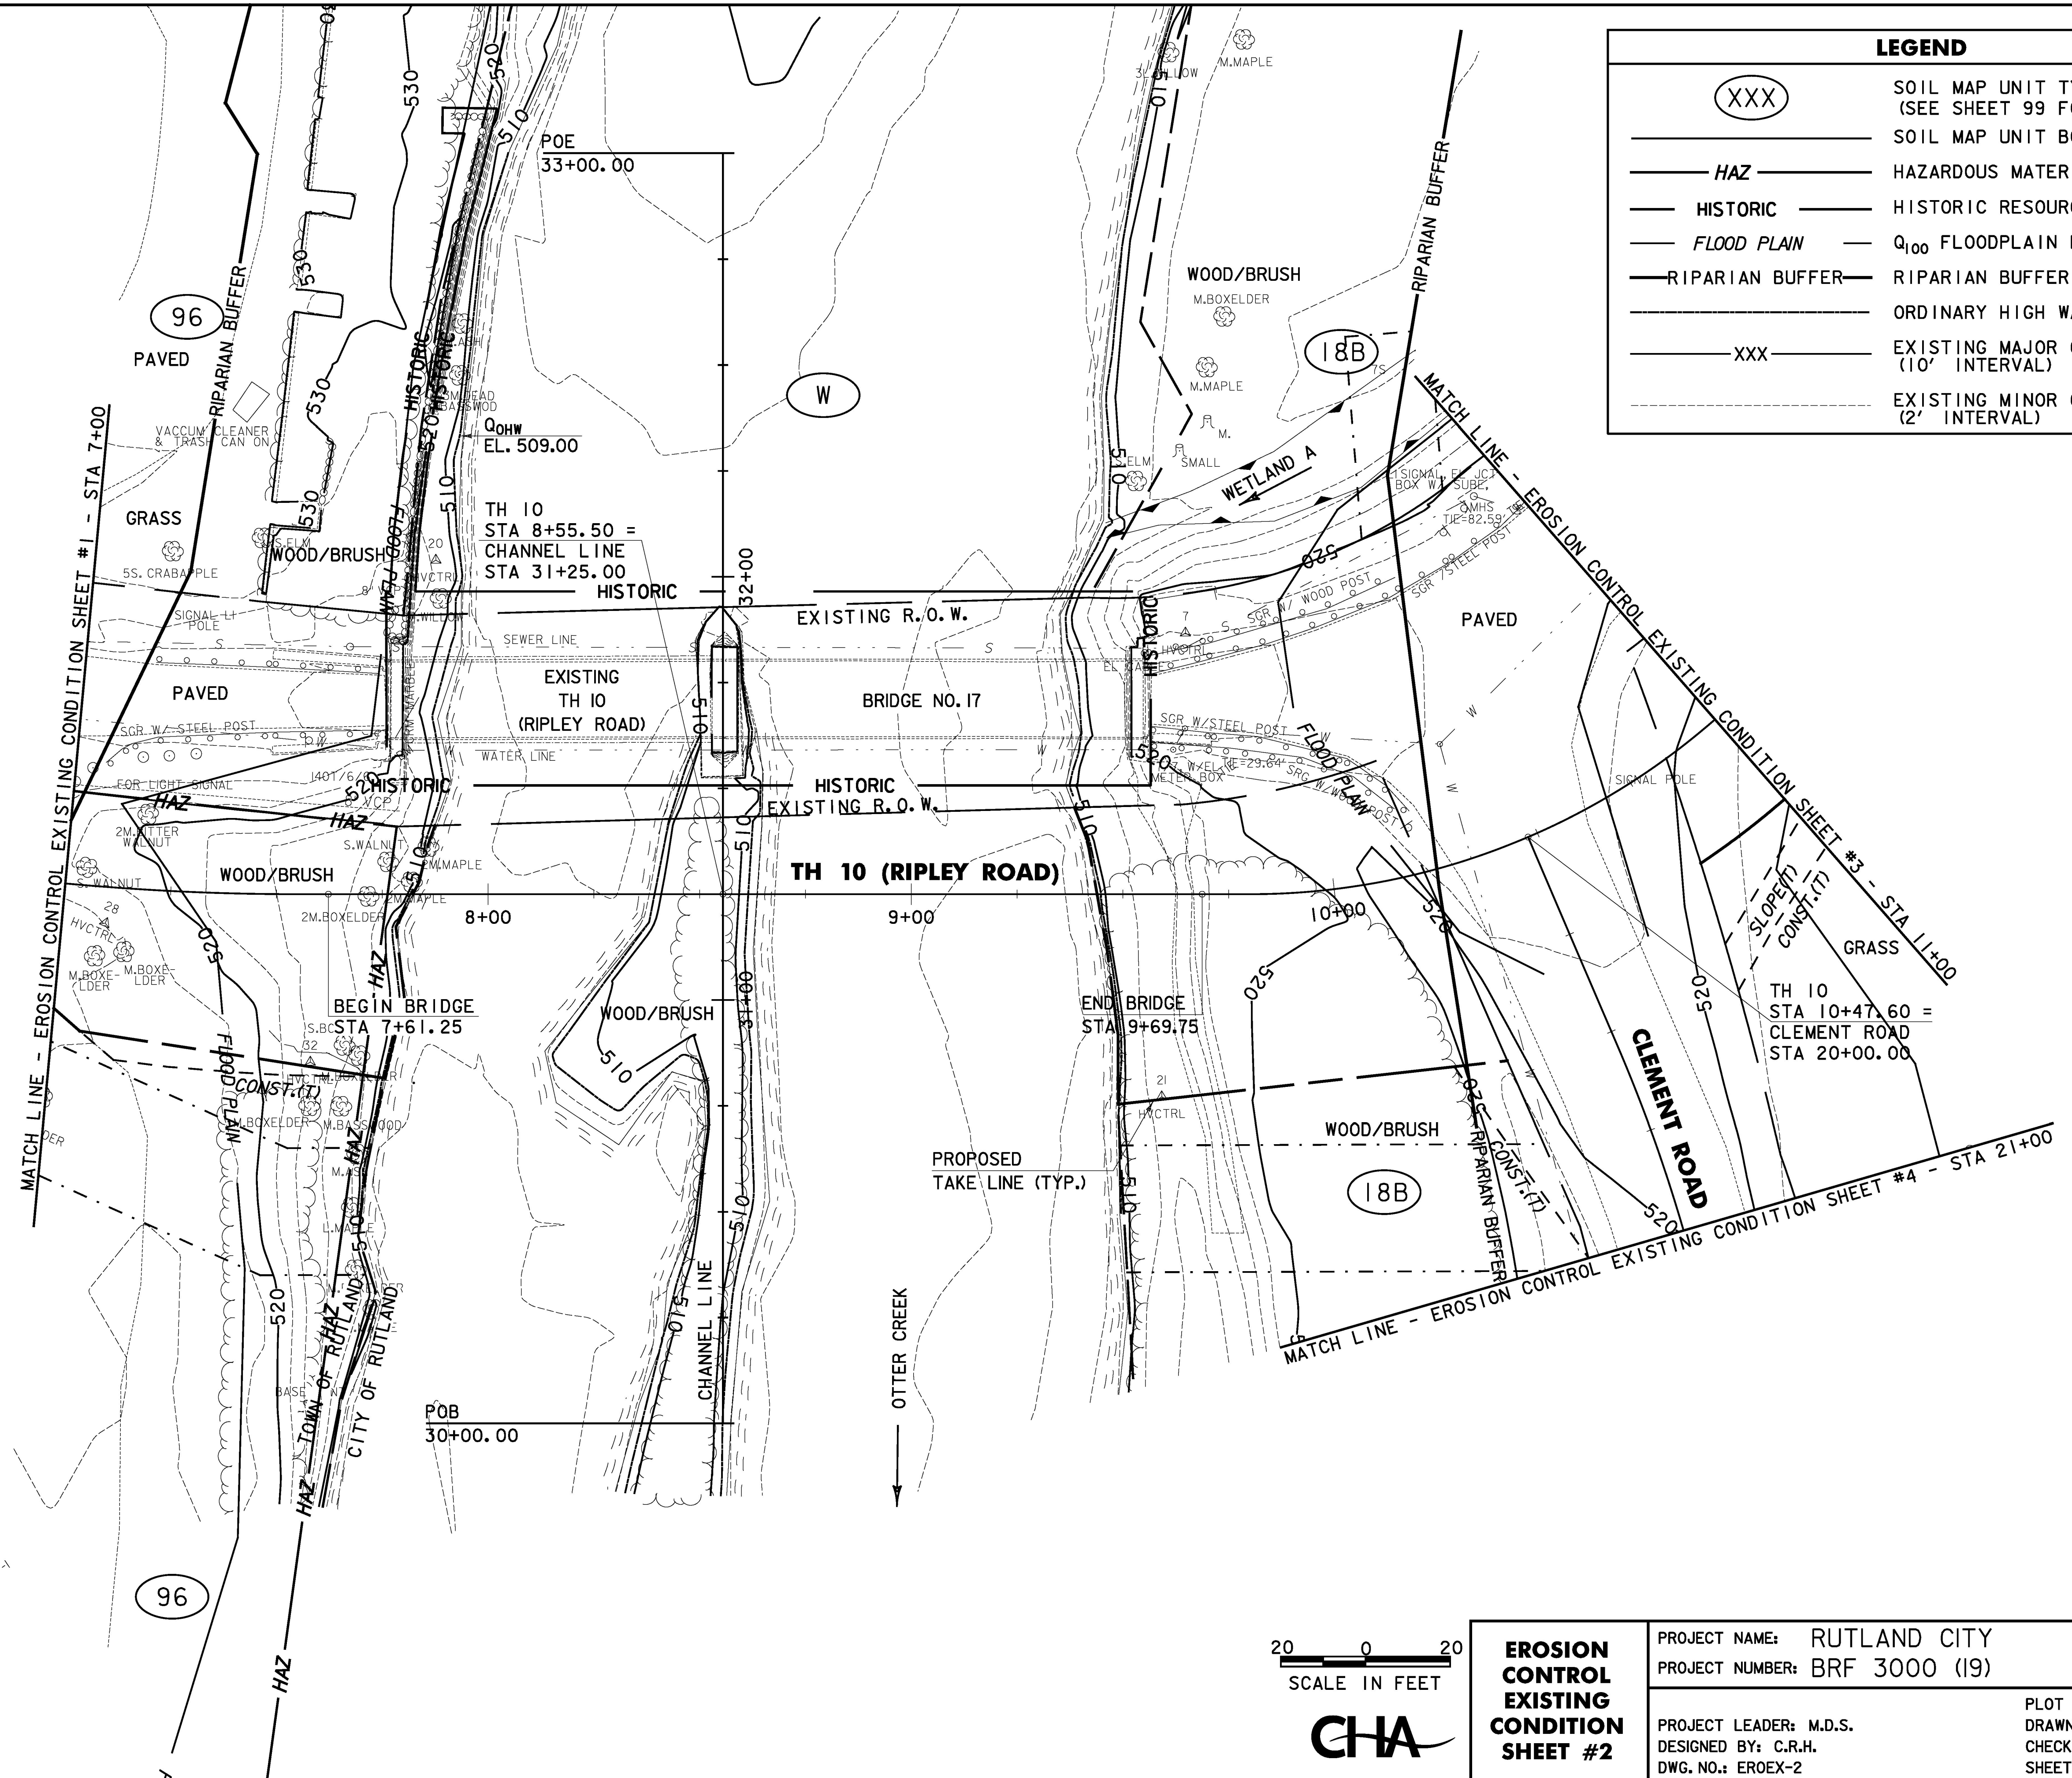

FILE NAME = W:\P\c\erect\erect\VT\2014\15\CADD\MSTN\08\096\ecmsul\erect\erect\erect.dgn  
 DATE/TIME = 6/30/2014 4:49:16  
 USER =

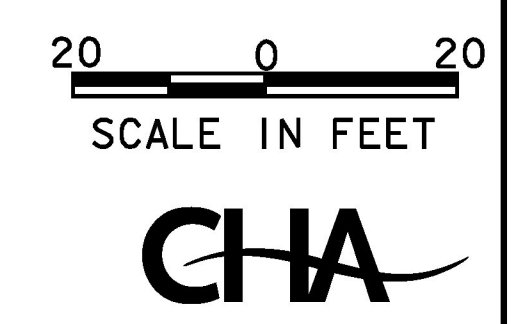

<b>EROSION CONTROL EXISTING CONDITION SHEET #2</b>	PROJECT NAME: RUTLAND CITY	PLOT DATE: 6/30/2014
	PROJECT NUMBER: BR 3000 (I9)	DRAWN BY: C.R.H.
	PROJECT LEADER: M.D.S.	CHECKED BY: D.E.G.
	DESIGNED BY: C.R.H.	SHEET 102 OF 245
	DWG. NO.: EROEX-2	