


LEGEND	
(XXX)	SOIL MAP UNIT TYPE (SEE SHEET 99 FOR DETAILS)
---	SOIL MAP UNIT BOUNDARY
---	FLOOD PLAIN
---	Q100 FLOODPLAIN BOUNDARY
---	RIPARIAN BUFFER
---	RIPARIAN BUFFER
---	EXISTING MAJOR CONTOUR (10' INTERVAL)
---	EXISTING MINOR CONTOUR (2' INTERVAL)

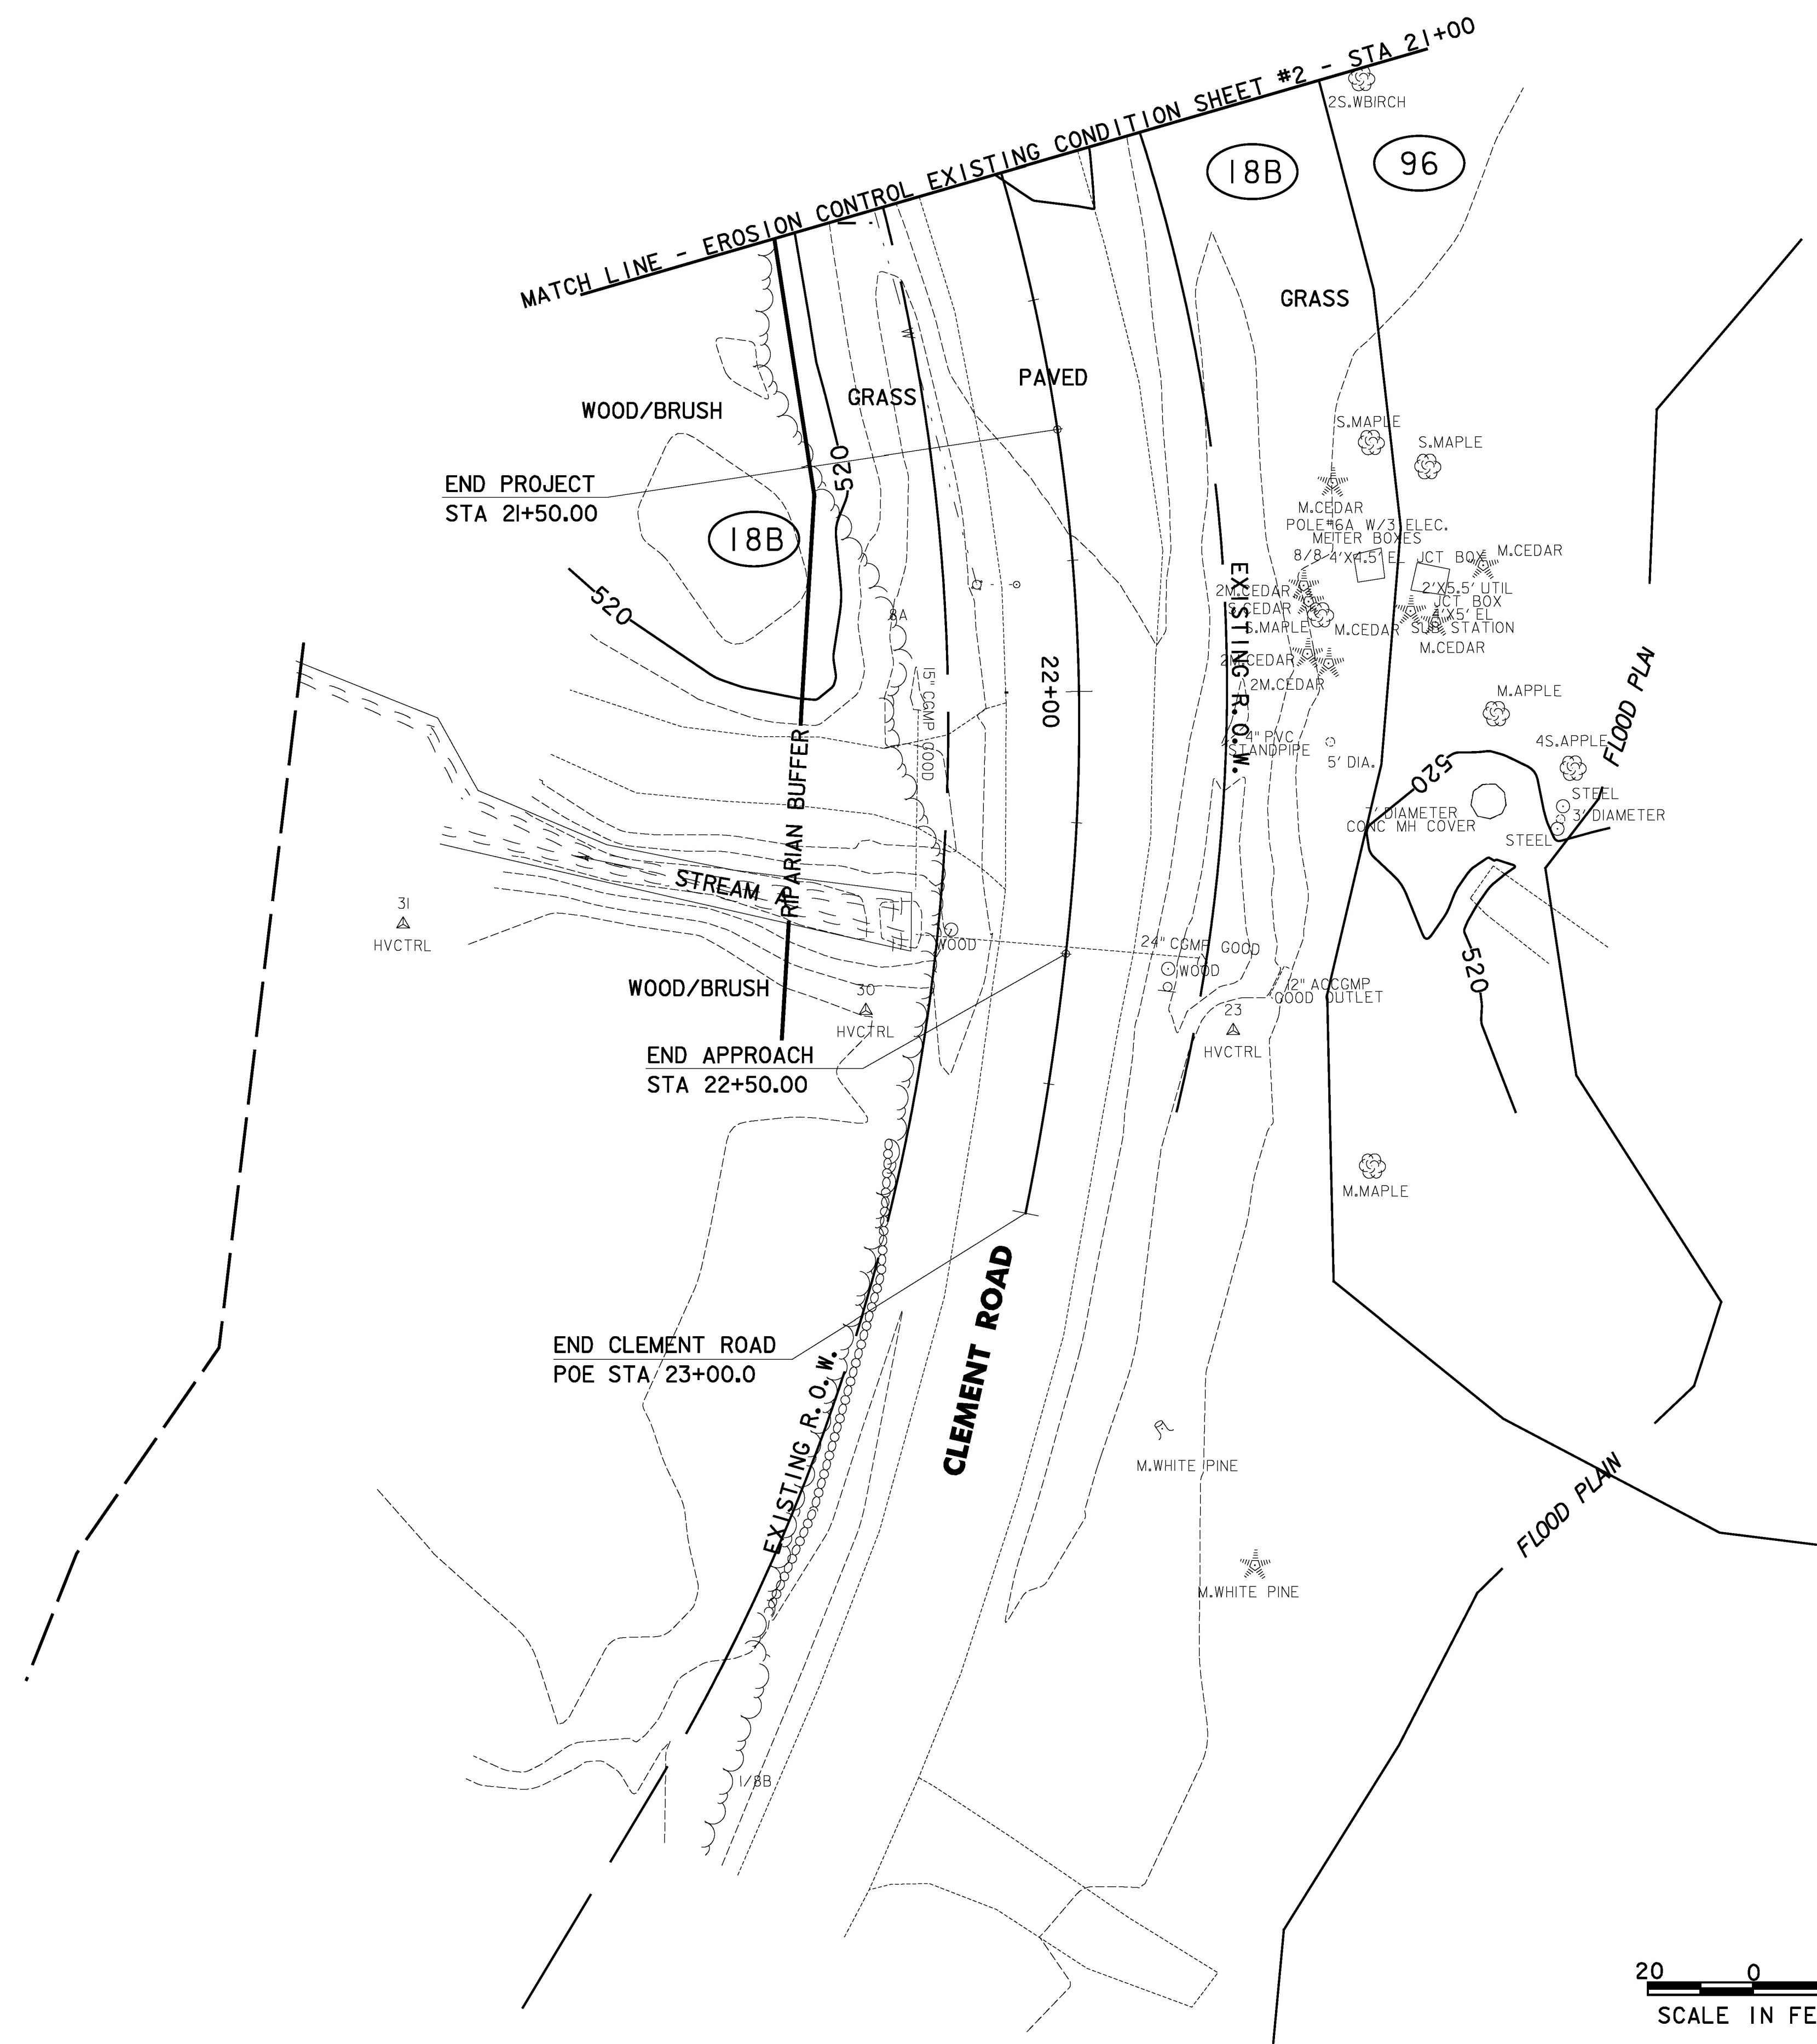

FILE NAME = W:\Projects\erose\erose.dwg
 DATE/TIME = 6/30/2014 4:49:16
 USER =

20 0 20
SCALE IN FEET



EROSION CONTROL EXISTING CONDITION SHEET #4	PROJECT NAME: RUTLAND CITY PROJECT NUMBER: BRF 3000 (I9)
	PROJECT LEADER: M.D.S. DESIGNED BY: C.R.H. DWG. NO.: EROEX-4
	PLOT DATE: 6/30/2014 DRAWN BY: C.R.H. CHECKED BY: D.E.G. SHEET 104 OF 245