


FRAMING PLAN

HORIZONTAL SCALE: 1" = 10'-0"
 VERTICAL SCALE: 1" = 5'-0"

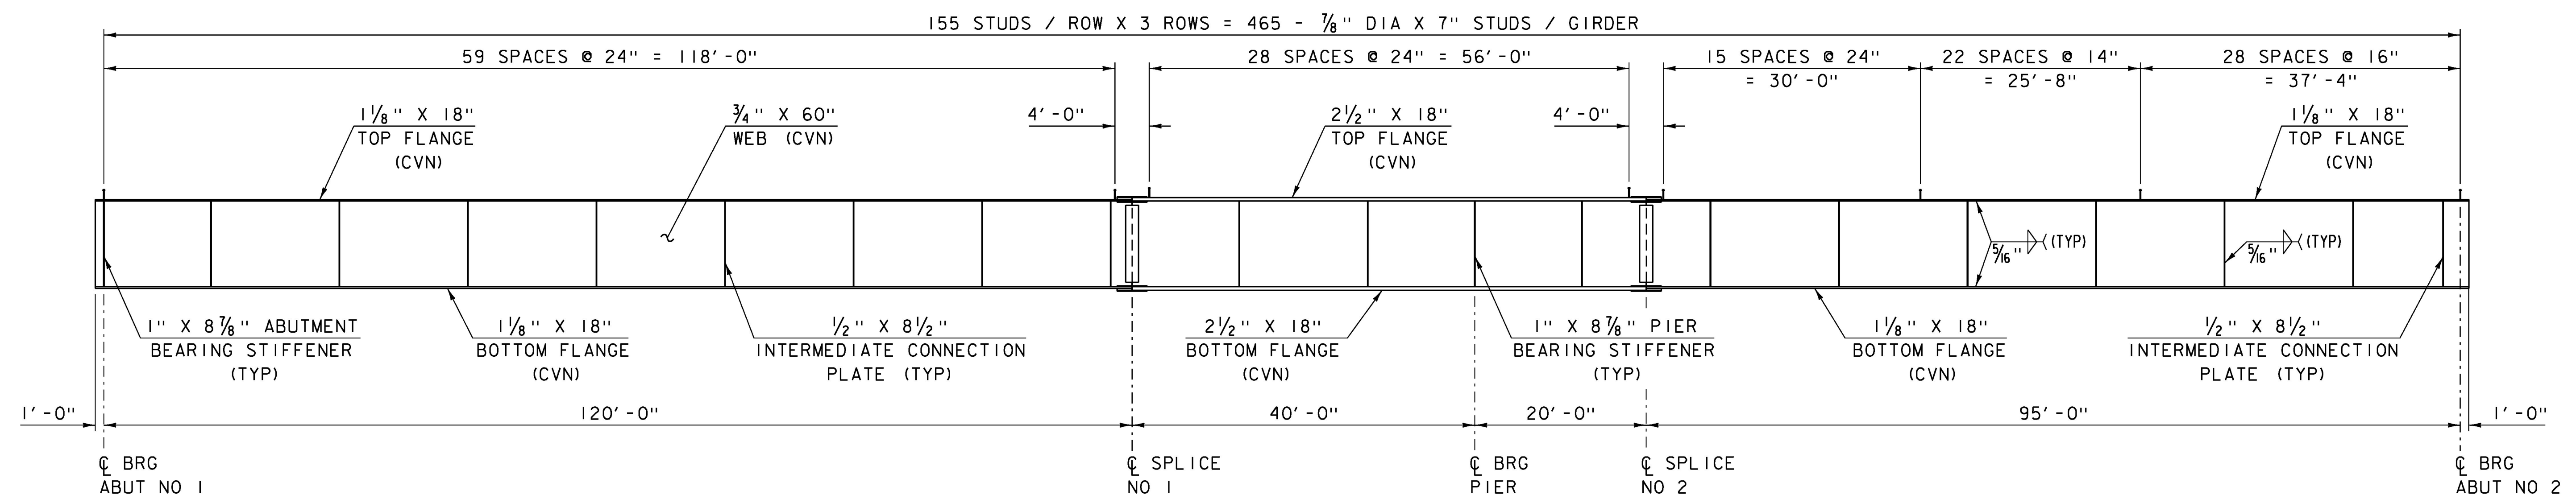

GIRDER ELEVATION

HORIZONTAL SCALE: 1" = 10'-0"
 VERTICAL SCALE: 1" = 5'-0"

NOTES:

1. ALL STRUCTURAL STEEL SHALL BE AASHTO M 270M/M 270, GRADE 50W.
2. SEE STRUCTURAL DETAIL SHEETS SD-601.00 AND SD-602.00 FOR ADDITIONAL DETAILING INFORMATION AND REQUIREMENTS.

PROJECT NAME:	RUTLAND CITY
PROJECT NUMBER:	BRF 3000 (16)
FILE NAME:	s94j092sup.dgn
PROJECT LEADER:	C. CARLSON
DESIGNED BY:	M. EVANS-MONGEON
FRAMING PLAN AND GIRDER ELEVATION	
PLOT DATE:	03-JUL-2014
DRAWN BY:	G. ROY
CHECKED BY:	M. EVANS-MONGEON
SHEET	165 OF 245