



MATCHLINE A-A

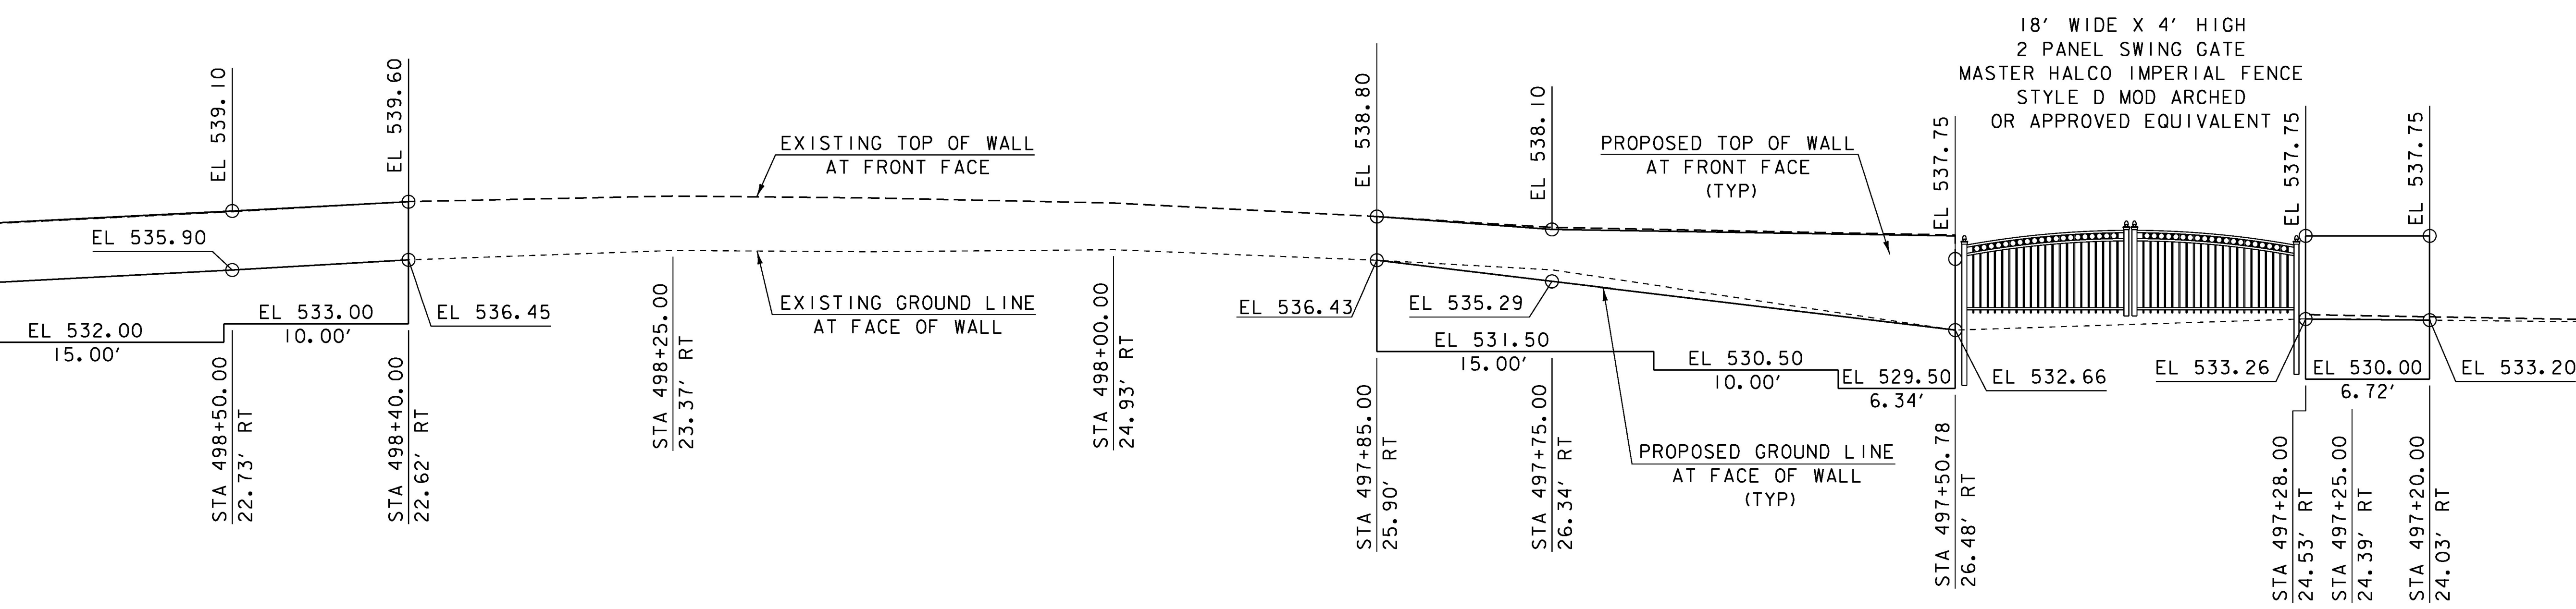

MATCHLINE B-B

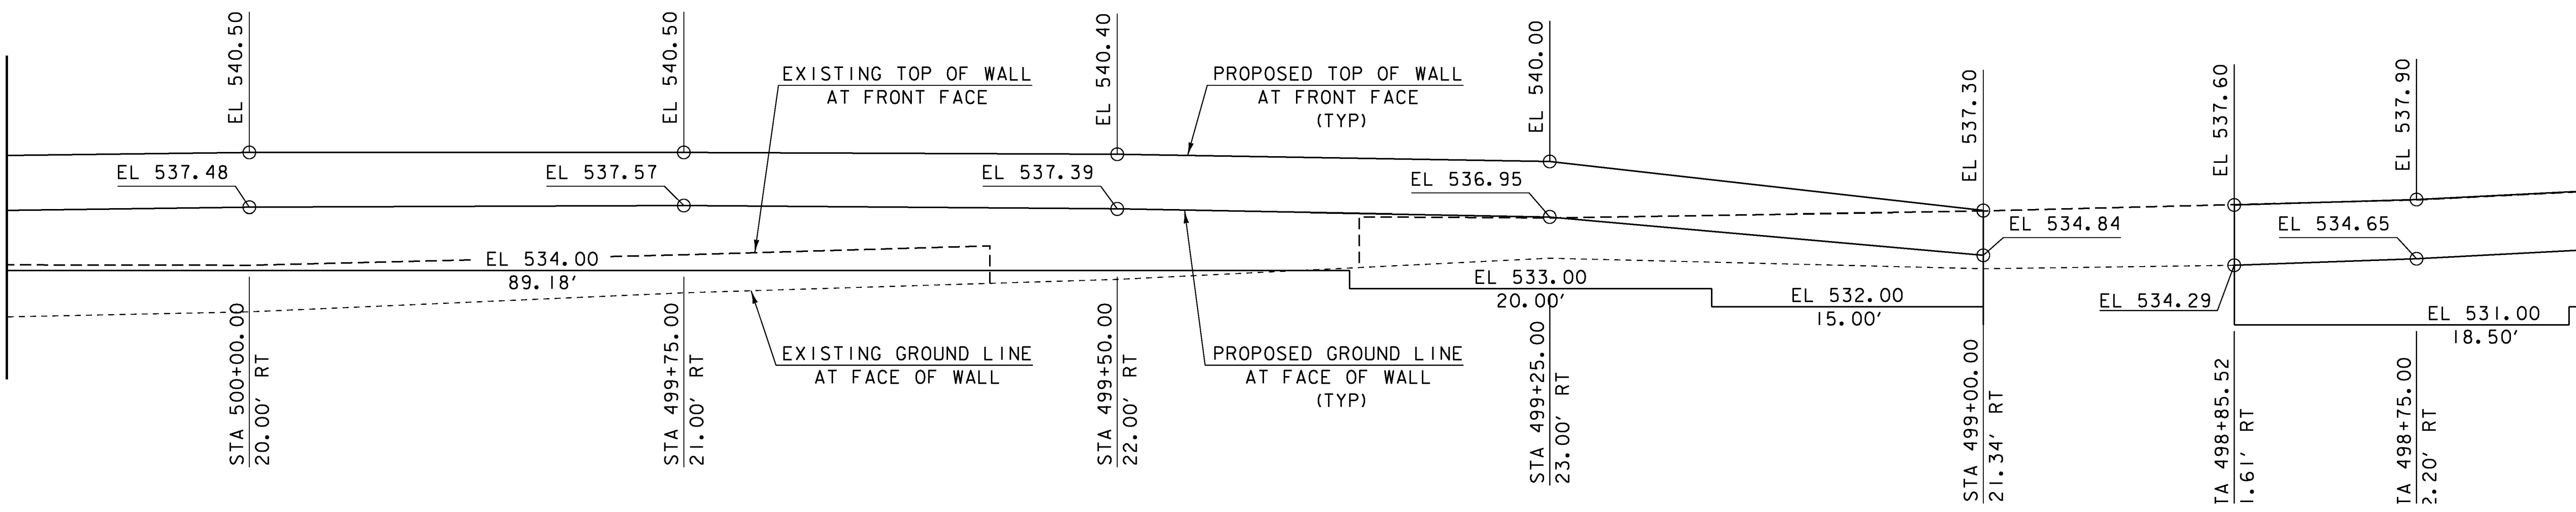

MATCHLINE A-A

SCALE: 1" = 5' - 0"

**NOTE:**

STATION AND OFFSET GIVEN TO PROPOSED GROUND LINE AT FRONT FACE OF WALL FOR NEW WALL SECTIONS AND EXISTING GROUND LINE AT FRONT FACE OF WALL FOR REMAINING EXISTING WALL SECTIONS.

PROJECT NAME:	RUTLAND CITY	PLOT DATE:	03-JUL-2014
PROJECT NUMBER:	BRF 3000 (16)	DRAWN BY:	G. ROY
FILE NAME:	s94j092wall.dgn	DESIGNED BY:	M. EVANS-MONGEON
PROJECT LEADER:	C. CARLSON	CHECKED BY:	M. EVANS-MONGEON
MASONRY WALL ELEVATION (1)			SHEET 197 OF 245