



MATCHLINE C-C

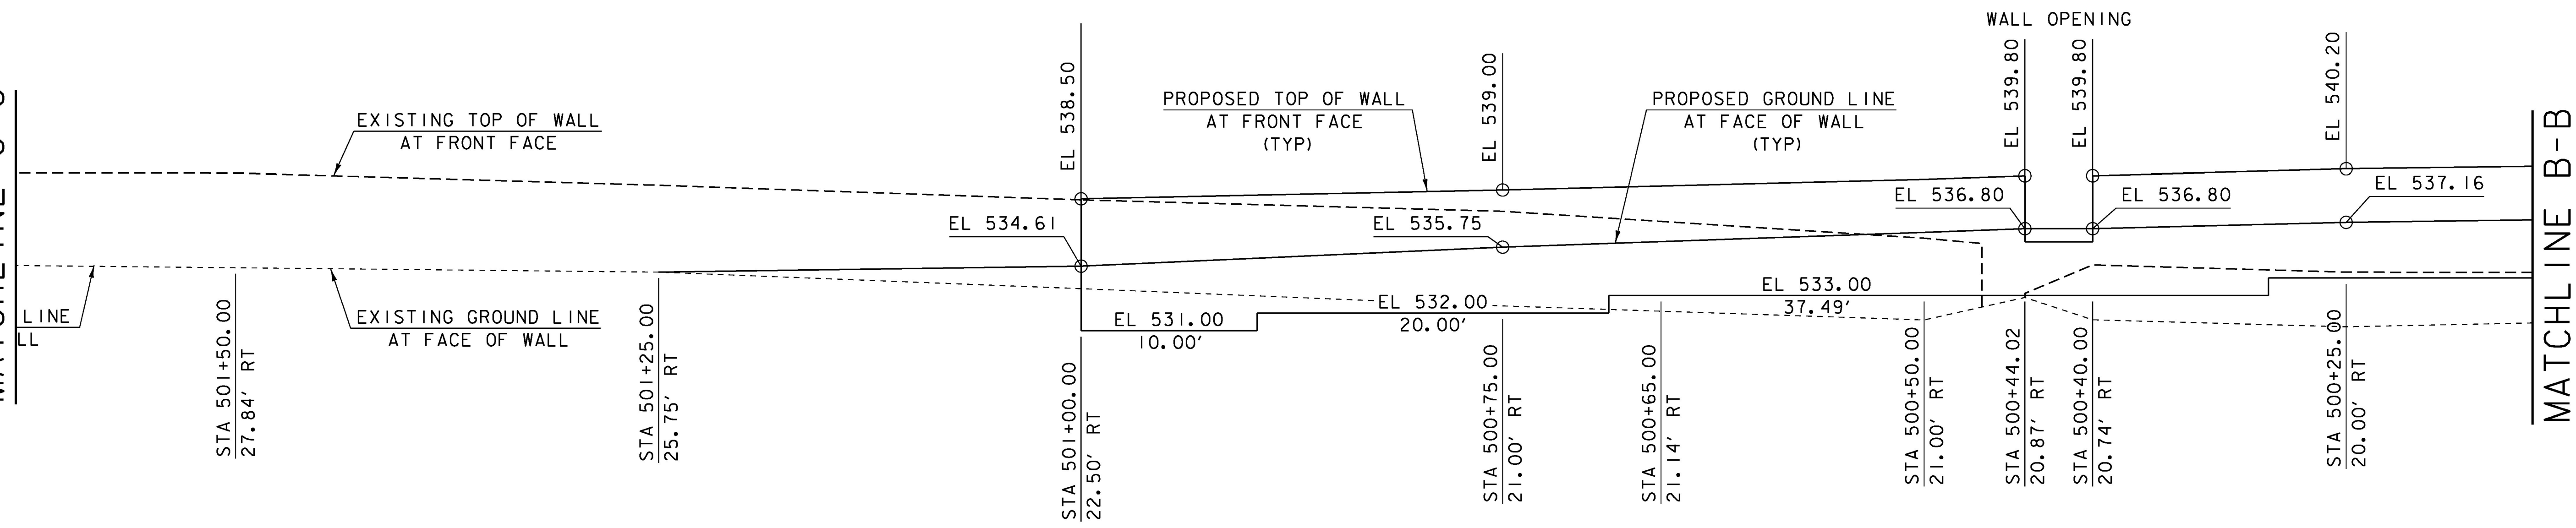

MATCHLINE B-B

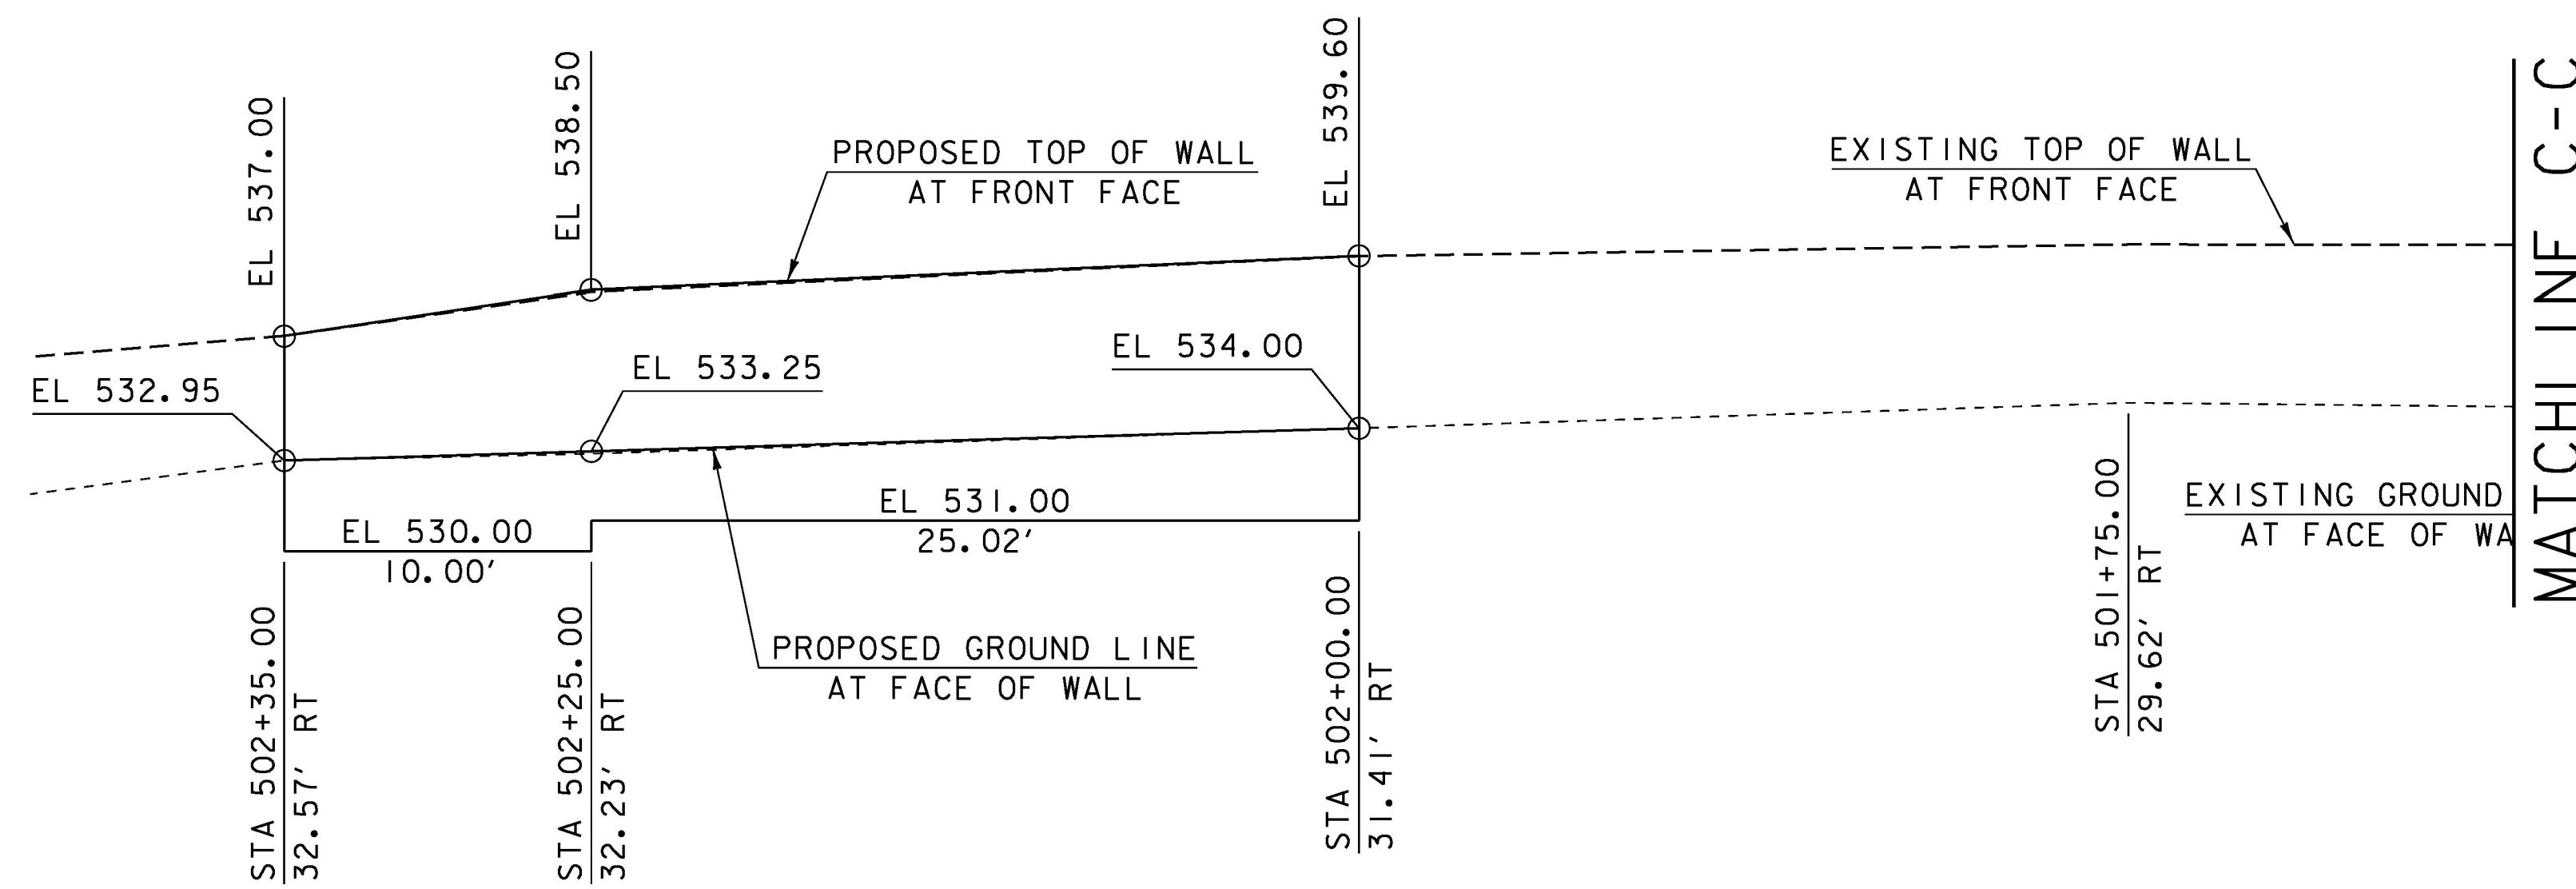

MATCHLINE C-C

SCALE: 1" = 5' -0"

NOTE:

STATION AND OFFSET GIVEN TO PROPOSED GROUND LINE AT FRONT FACE OF WALL FOR NEW WALL SECTIONS AND EXISTING GROUND LINE AT FRONT FACE OF WALL FOR REMAINING EXISTING WALL SECTIONS.

PROJECT NAME:	RUTLAND CITY
PROJECT NUMBER:	BRF 3000 (16)
FILE NAME:	s94j092wall.dgn
PROJECT LEADER:	C. CARLSON
DESIGNED BY:	M. EVANS-MONGEON
MASONRY WALL ELEVATION (2)	
PLOT DATE:	03-JUL-2014
DRAWN BY:	G. ROY
CHECKED BY:	M. EVANS-MONGEON
SHEET	198 OF 245