

**JACKSON, WILLARD T.**

SOIL INFORMATION  
 Le  
 LIMERICK SILT LOAM  
 HYDROLOGIC SOIL-  
 GROUP C

BEGIN BRIDGE  
 STA 503+18.34

END BRIDGE  
 STA 504+46.35



**TRUCHON,  
 EVAN M. & LISA R.**

**TRUCHON, EVAN M. & LISA R.**

SOIL INFORMATION  
 Le  
 LIMERICK SILT LOAM  
 HYDROLOGIC SOIL-  
 GROUP C

**HARTMAN, ERIC &  
 REABER-SPINA, SARAH**

**HUTCHINGS, ROY**

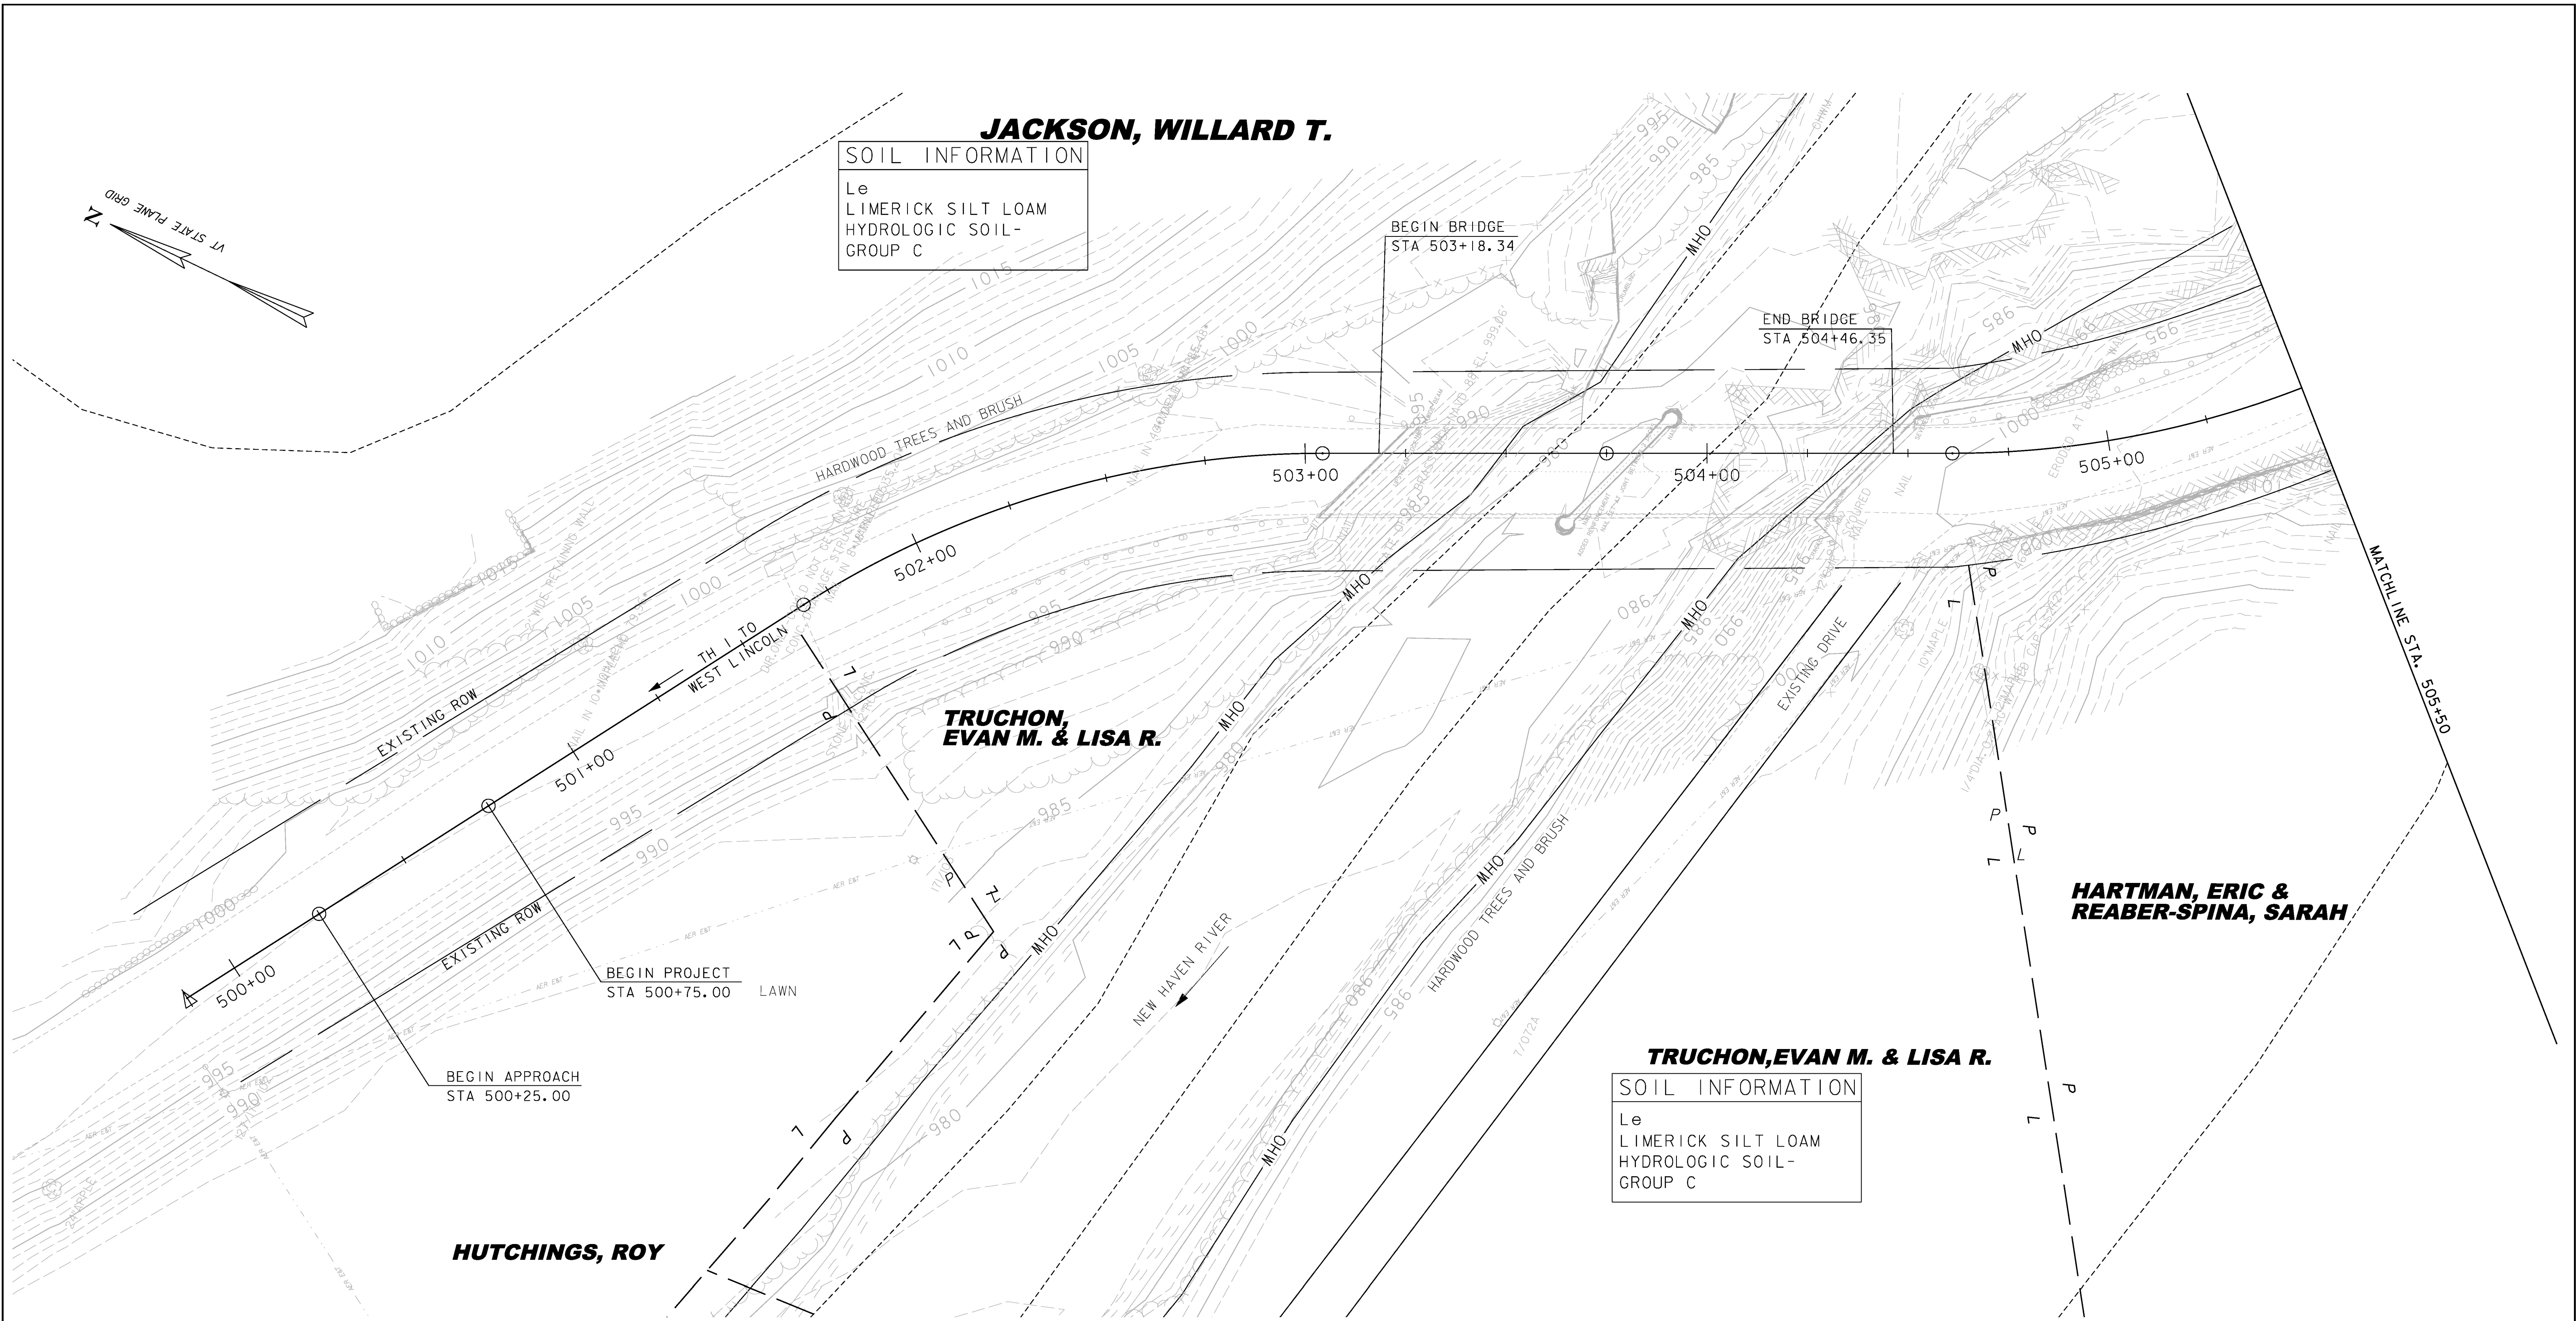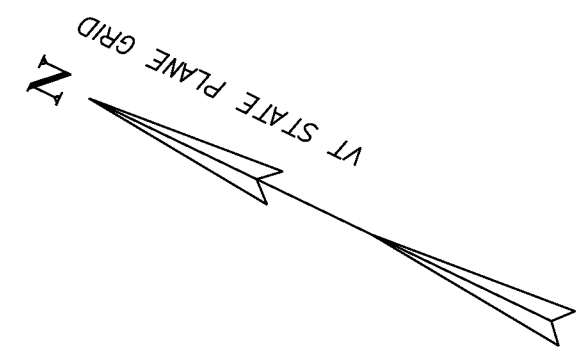

**LEGEND**

— AER E&T —	AERIAL ELECTRIC & TELEPHONE
-----	SOIL BOUNDARY
-----	WETLAND BUFFER ZONE
— ARCH —	ARCHEOLOGICAL RESOURCES
— OHW —	ORDINARY HIGH WATER

SCALE 1" = 20'-0"  
 20 0 20



PROJECT NAME:	LINCOLN	FILE NAME:	z10j066exsitebdr.dgn	PLOT DATE:	8-DEC-2014
PROJECT NUMBER:	BRF 0188 (8)	PROJECT LEADER:	G.K. DONINGTON	DRAWN BY:	C. CARNEY
		DESIGNED BY:	C. CARNEY	CHECKED BY:	R. BENJAMIN
		EPSC EXISTING CONDITIONS SITE PLAN (I)		SHEET 49	OF 62