


SOIL INFORMATION
 Wo, WINOOSKI, VERY
 FINE SANDY LOAM
 HYDROLOGIC SOIL-
 GROUP B
 SLIGHT EROSION POTENTIAL

SOIL INFORMATION
 Wo, WINOOSKI, VERY
 FINE SANDY LOAM
 HYDROLOGIC SOIL-
 GROUP B
 SLIGHT EROSION POTENTIAL

LEGEND
 - - - - - AER E&T - - - - - AERIAL ELECTRIC & TELEPHONE
 - - - - - SOIL BOUNDARY
 - - - - - OHW - - - - - ORDINARY HIGH WATER

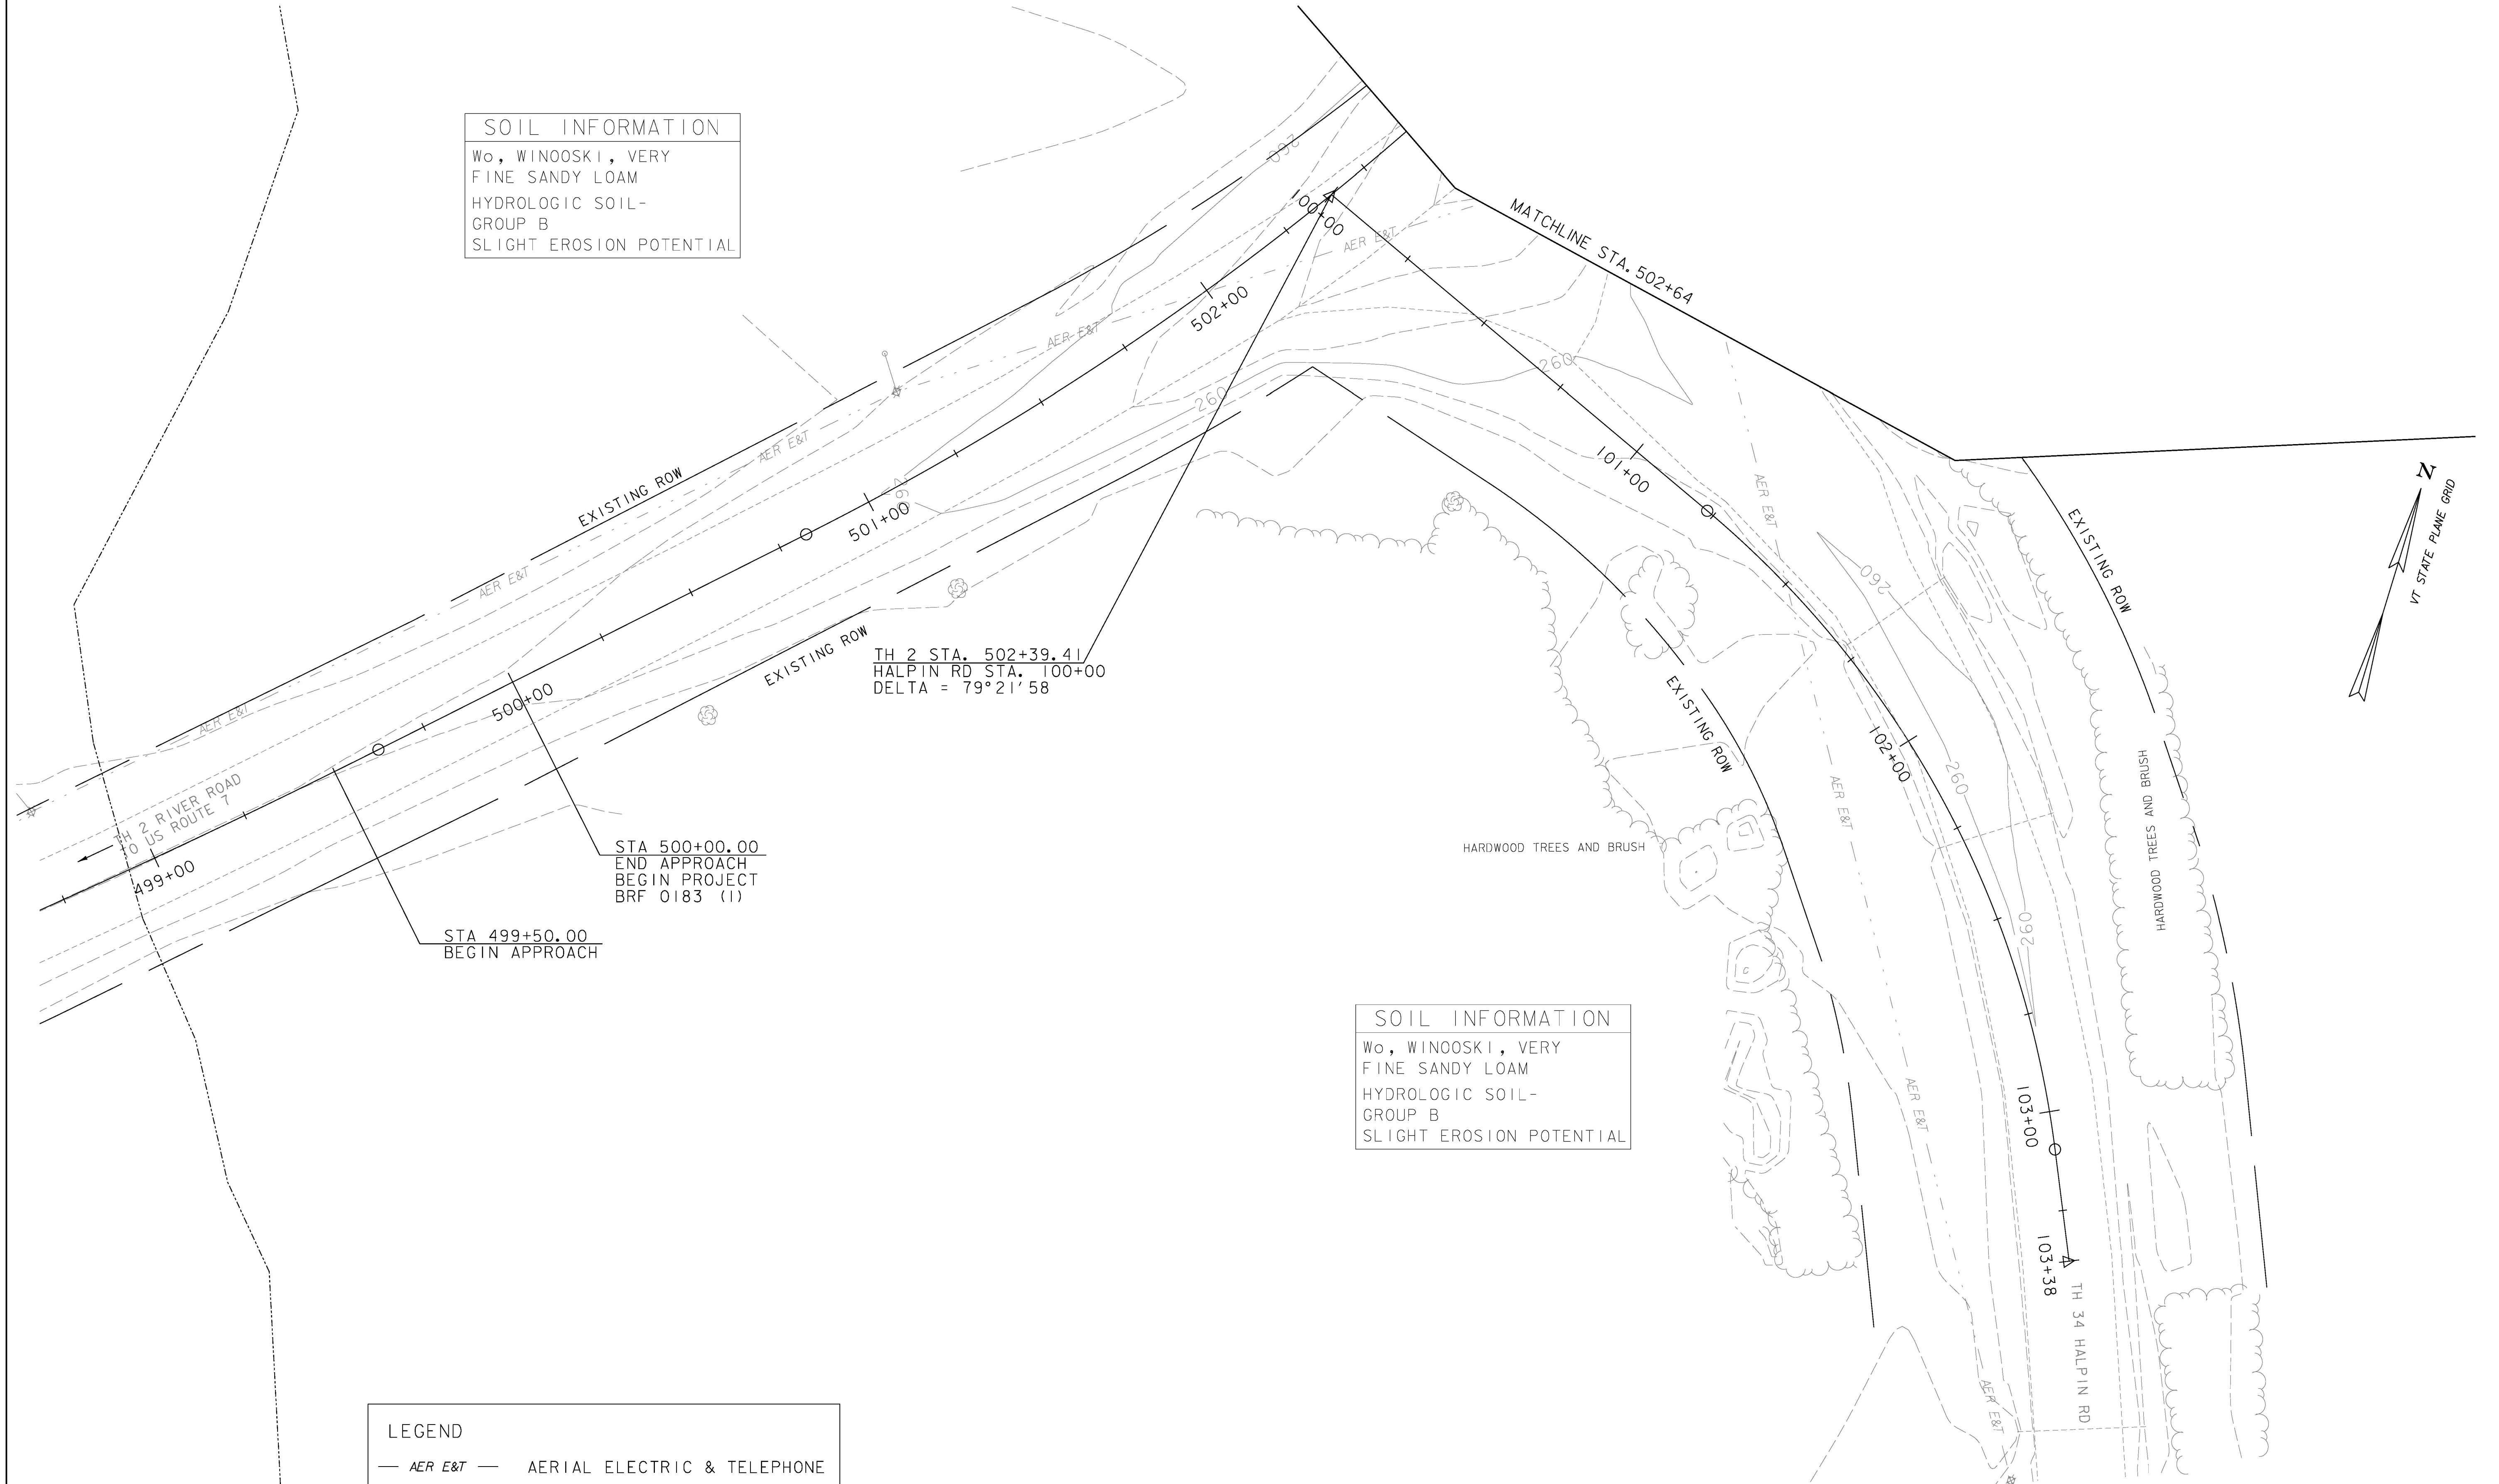

SCALE 1" = 20'-0"
 20 0 20

PROJECT NAME:	NEW HAVEN	FILE NAME:	z10j070exs1tebdr.dgn	PLOT DATE:	23-JUNE-2015
PROJECT NUMBER:	BRF 0183 (I)	PROJECT LEADER:	G.K. DONINGTON	DRAWN BY:	P. ARMANO
		DESIGNED BY:	P. ARMANO	CHECKED BY:	R. BENJAMIN
		EPSC EXISTING CONDITIONS SITE PLAN (I)		SHEET	59 OF 67

PB PARSONS BRINCKERHOFF
 650 ELM STREET
 MANCHESTER, NH 03101