


WANZER ROAD OVER WANZER BROOK: BRO 1448(38)
(BRIDGE NO. 48)
FAIRFIELD
FRANKLIN COUNTY
VERMONT

INDEX

SHEET NO.	DESCRIPTION
1	TITLE SHEET AND INDEX
2	CONSTRUCTION NOTES
3	PLAN VIEW
4	SOUTH ELEVATION
5	NORTH ELEVATION
6	ARCH DETAILS
7	DECK DETAILS
8	HEADWALL LAYOUT
9	HEADWALL DETAILS
10	FASCIA PLATE LAYOUT AND DETAILS

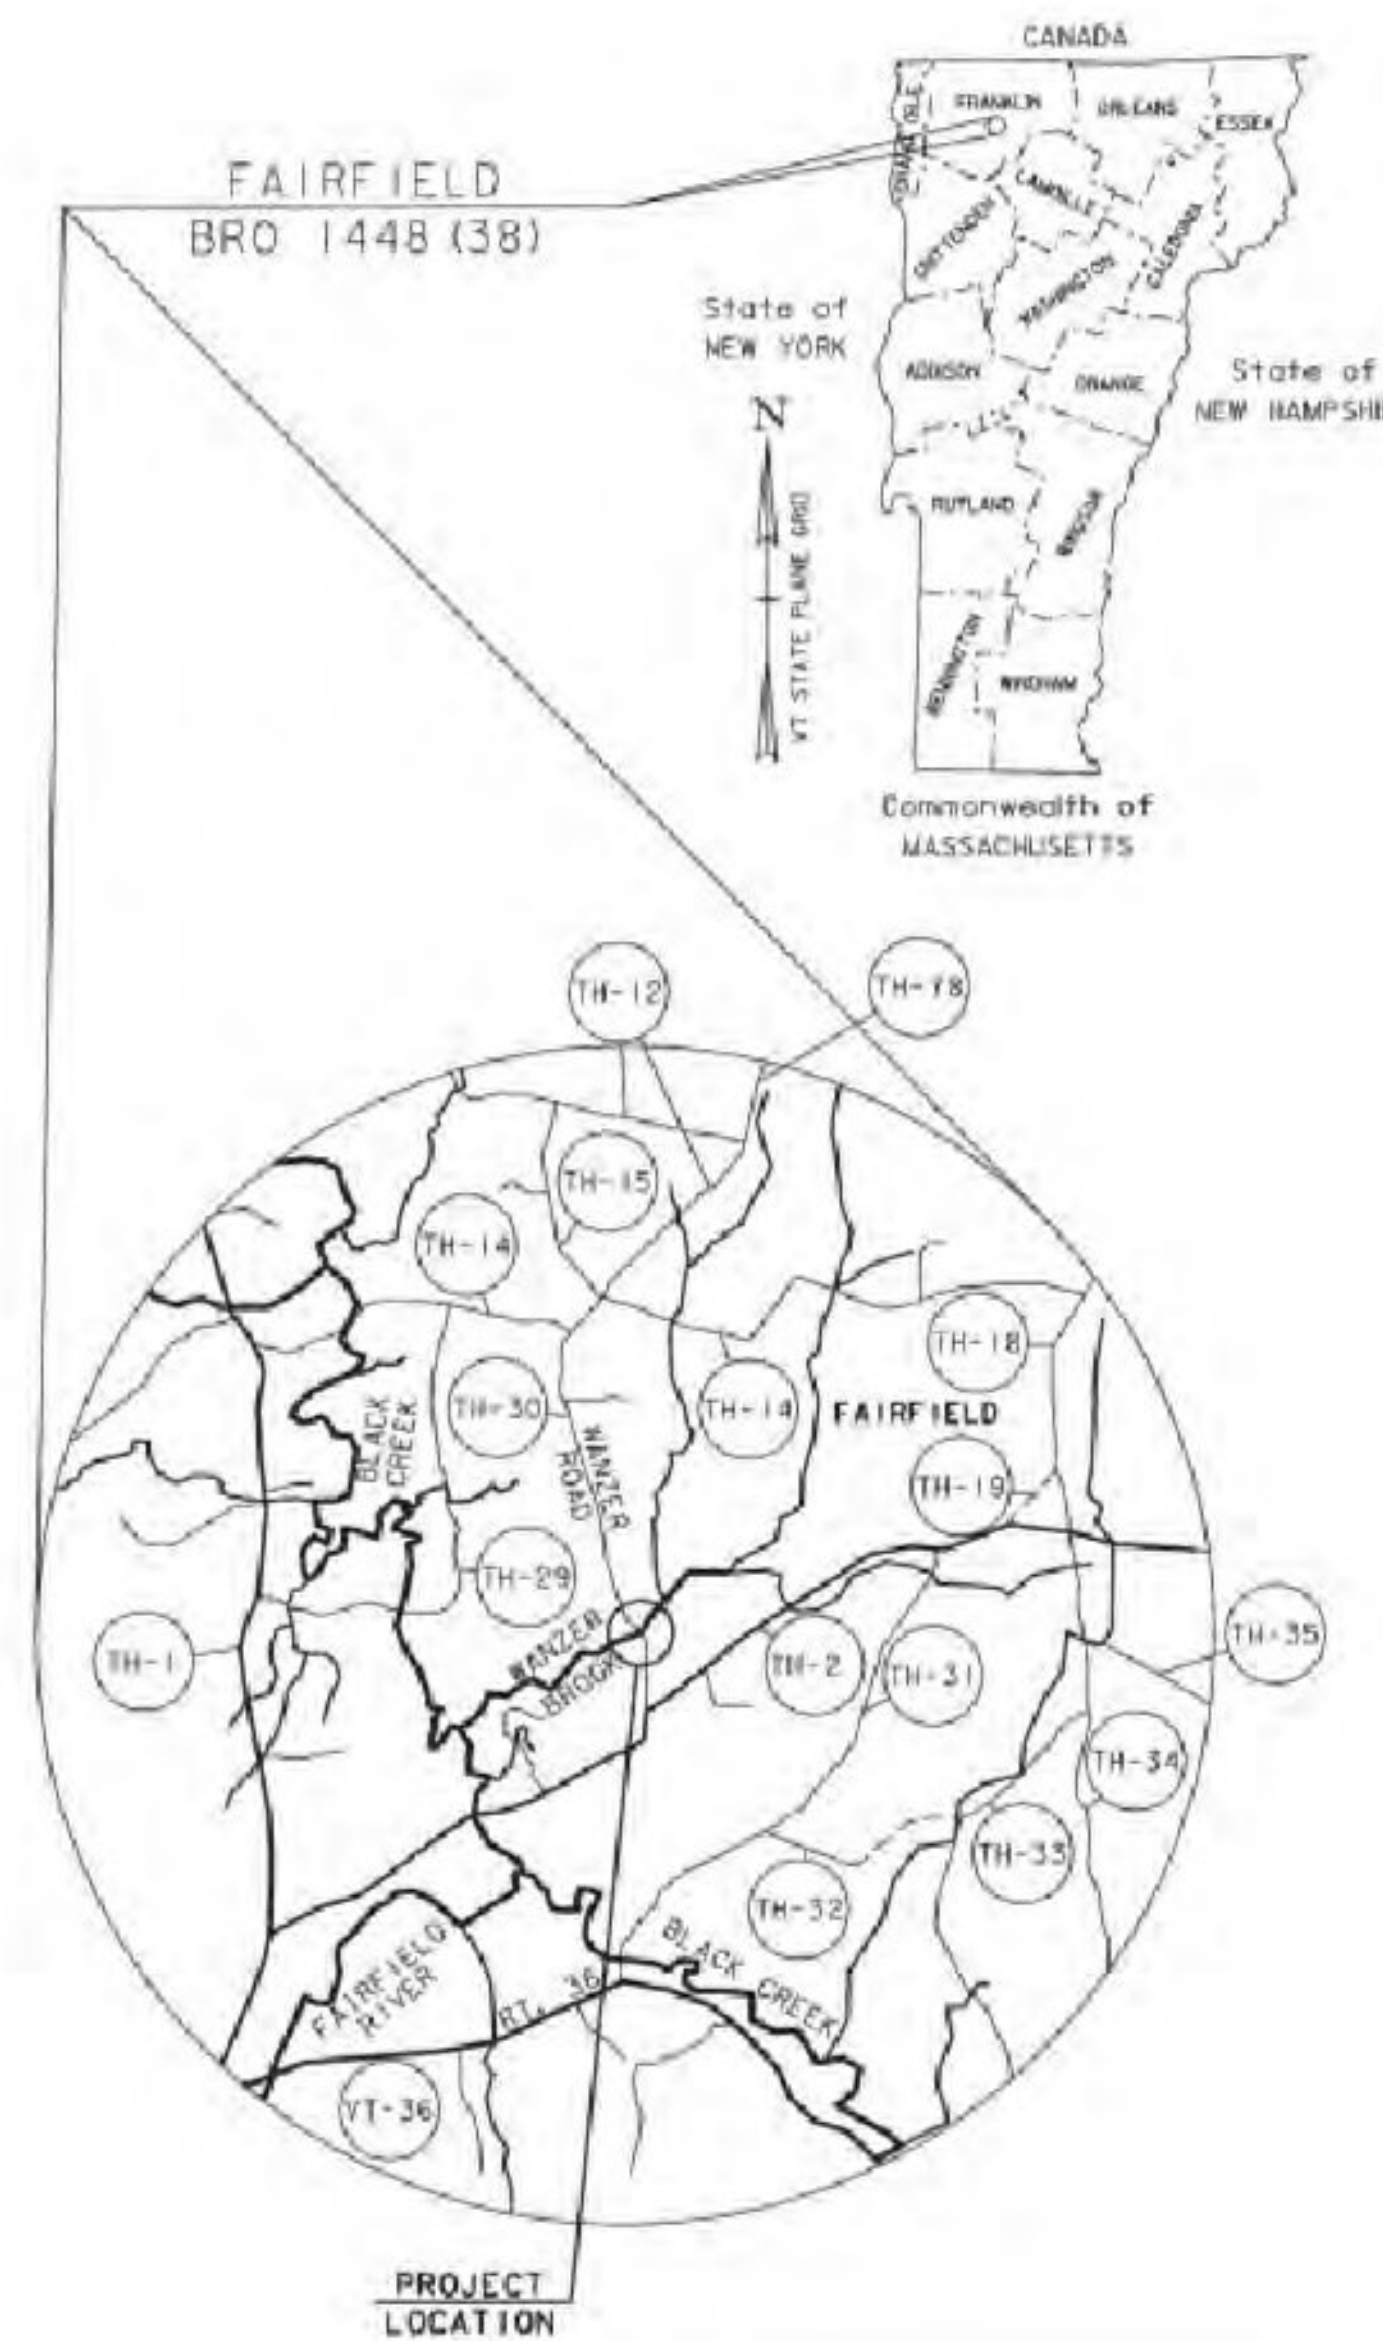

Approved **Approved As Noted**
 Rejected

This review is only for general conformance with the design concept and the information given in the Construction Documents. Corrections or comments made on the shop drawings during the review do not relieve the Contractor from compliance with the requirements of the Plans and Specifications. Review of a specific item shall not include review of an assembly of which an item is a component. The Contractor is responsible for dimensions to be confirmed and corrected at the job site; information that pertains solely to the fabrication process or to the means, methods, techniques, sequences and procedures of construction; coordination of the Work with that of other trades and performing all Work in a safe and satisfactory manner.


 **McFarland Johnson**

Date 6/6/2014

By T. Traver

THIS DRAWING IS THE PROPERTY OF "ADVANCED INFRASTRUCTURE TECHNOLOGIES, LLC" (AIT). IT IS MADE FOR THE EXCLUSIVE USE OF "AIT". NEITHER THE DRAWING OR REPRODUCTION OF IT NOR INFORMATION DERIVED FROM IT IS TO BE GIVEN TO OTHERS WITHOUT THE EXPRESSED CONSENT OF "AIT". NO USE IS TO BE MADE OF IT WHICH IS OR MAY BE IN ANY WAY INJURIOUS TO AND/OR CONTRARY TO THE INTERESTS OF "AIT". "AIT" MAKES NO REPRESENTATION OR WARRANTIES AS TO ANY USE OF THIS DRAWING OTHER THAN THAT OF WHICH "AIT" ORIGINALLY INTENDED. THIS COMPOSITE ARCH BRIDGE SYSTEM IS COVERED UNDER U.S. PATENT NUMBERS 7,811,495, 8,522,486, AND 8,591,788

"I HEREBY CERTIFY THAT ALL DESIGN ASSUMPTIONS HAVE BEEN VALIDATED EITHER THROUGH CONSTRUCTION DETAILS OR NOTES ON THESE DRAWINGS OR THROUGH THE CONTRACT PLANS AND PROVISIONS."

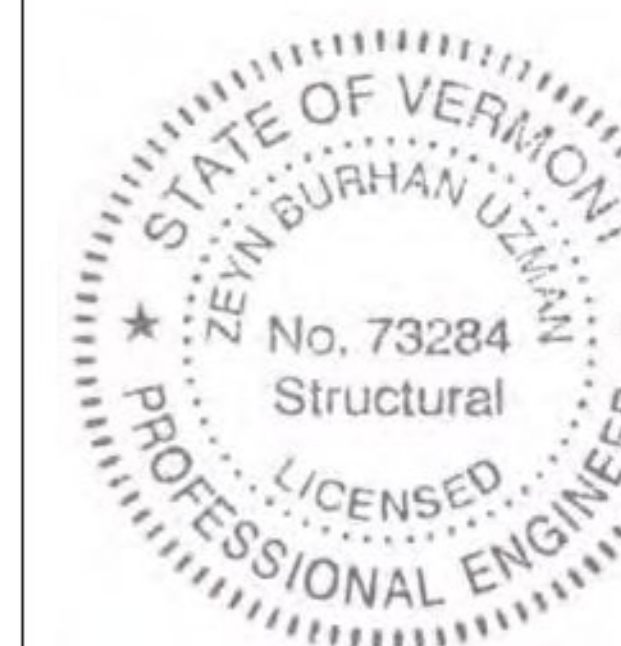

PREPARED BY:
AIT BRIDGES
 20 GODFREY DRIVE
 ORONO, ME 04473


 ENGINEER
 DATE



20 Godfrey Drive
 Orono, Maine 04473
 Tel 207.866.6526
 Fax 207.866.6501
 www.aitbridges.com

PROJECT: Wanzer Road Bridge No. 48
 LOCATION: Fairfield, VT JN: 12018
 DRAWING STATUS: Approved for Construction
 Correct scale on size B paper (11x17 Ledger)

TITLE: TITLE SHEET AND INDEX

	INITIALS	DATE
DRAWN BY:	JEK	4-9-2014
DESIGNED BY:	JEK	4-9-2014
CHECKED BY:	ZU	5-20-2014

SHEET NUMBER:
1 OF 10
 REV: 05-20-2014