


WEST RIVER

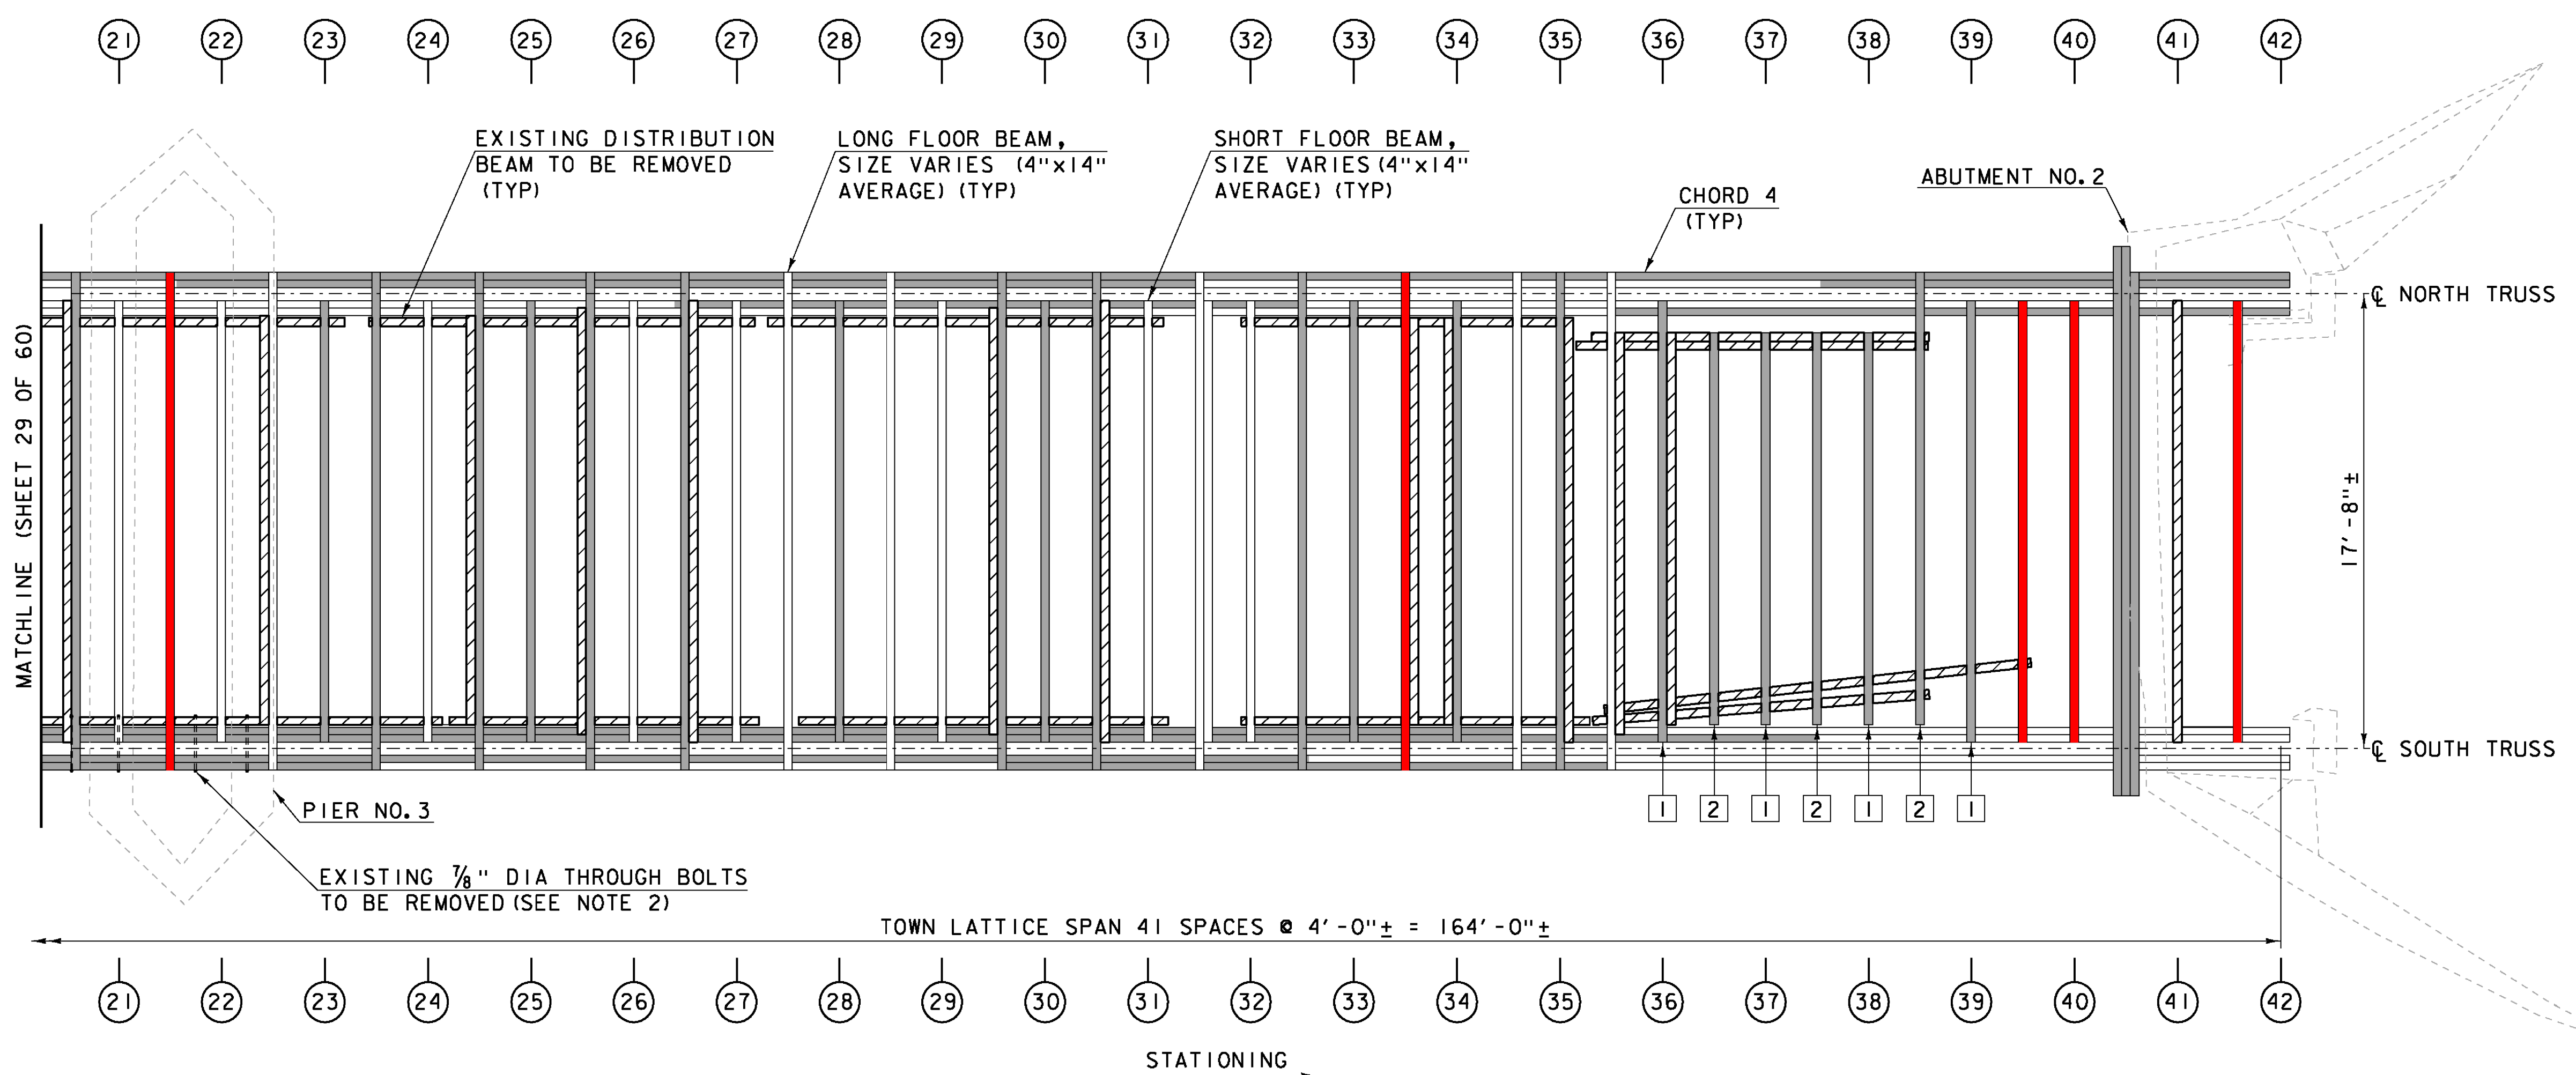

NOTE
 LOWER LATERAL BRACING AND DECK NOT SHOWN FOR CLARITY
TOWN LATTICE FLOOR FRAMING PLAN
 SCALE: 1/4" = 1'-0"

LEGEND

- PREDETERMINED MEMBER TO BE REPLACED
- PREDETERMINED MEMBER TO BE REMOVED
- XX TRUSS NODE LOCATION
- 1 REPLACE WITH NEW 17'-2" LONG FLOOR BEAM
- 2 REPLACE WITH NEW 19'-2" LONG FLOOR BEAM

NOTE

1. SEE SHEET 29 FOR NOTES AND DETAILS THAT APPLY TO THIS SHEET.

8/13/2015 11:00:22 AM k:\04225\supl5.dgn



HTA PROJECT	MODEL
904225	904225supl5

PROJECT NAME:	TOWNSHEND
PROJECT NUMBER:	STP SCTT(I)
FILE NAME:	904225supl5.dgn
PROJECT LEADER:	M.D.SARGENT
DESIGNED BY:	J.C.RIPLEY
PLOT DATE:	8/13/2015
DRAWN BY:	T.A.GELINAS
CHECKED BY:	S.T.JAMES
FLOOR FRAMING PLAN & DETAILS (3 OF 3) SHEET 30 OF 60	