

**NOTES**


1. CONTRACTOR SHALL SAND BLAST ALL CONCRETE SURFACES TO REMOVE ALL EFFLORESCENCE AND GRAFFITI. PAYMENT WILL BE MADE UNDER ITEM 900.625, SPECIAL PROVISION (CONCRETE STAINING AND SEALING). SAND BLASTING SHALL BE COMPLETED PRIOR TO ANY CONCRETE OR CRACK REPAIR.
2. FOR NEW BEDDING TIMBERS, SEE SHEET 48.
3. ALL EXPOSED CONCRETE SURFACES SHALL BE STAINED TO PROVIDE A UNIFORM APPEARANCE AFTER CLEANING AND REPAIRING. PAID AS ITEM 900.625, SPECIAL PROVISION (CONCRETE STAINING AND SEALING).
4. ARCH POCKETS SHALL BE FILLED WITH STONES UTILIZING THE "STONE MASONRY REPAIR DETAIL" ON SHEET 46 AND WILL BE PAID FOR UNDER ITEM 602.40, REPAIRING STONE MASONRY.

**LEGEND**

- PREDETERMINED MEMBER TO BE REMOVED
- LIMITS OF REPAIR OF CONCRETE SUBSTRUCTURE SURFACE, CLASS II
- LIMITS OF REMOVAL OF CONCRETE OR MASONRY (ITEM 529.25)
- ROUTE AND SEAL CRACKS (SEE CRACK SEAL DETAIL ON SHEET 46)

**PLAN**


SCALE: 3/8" = 1'-0"

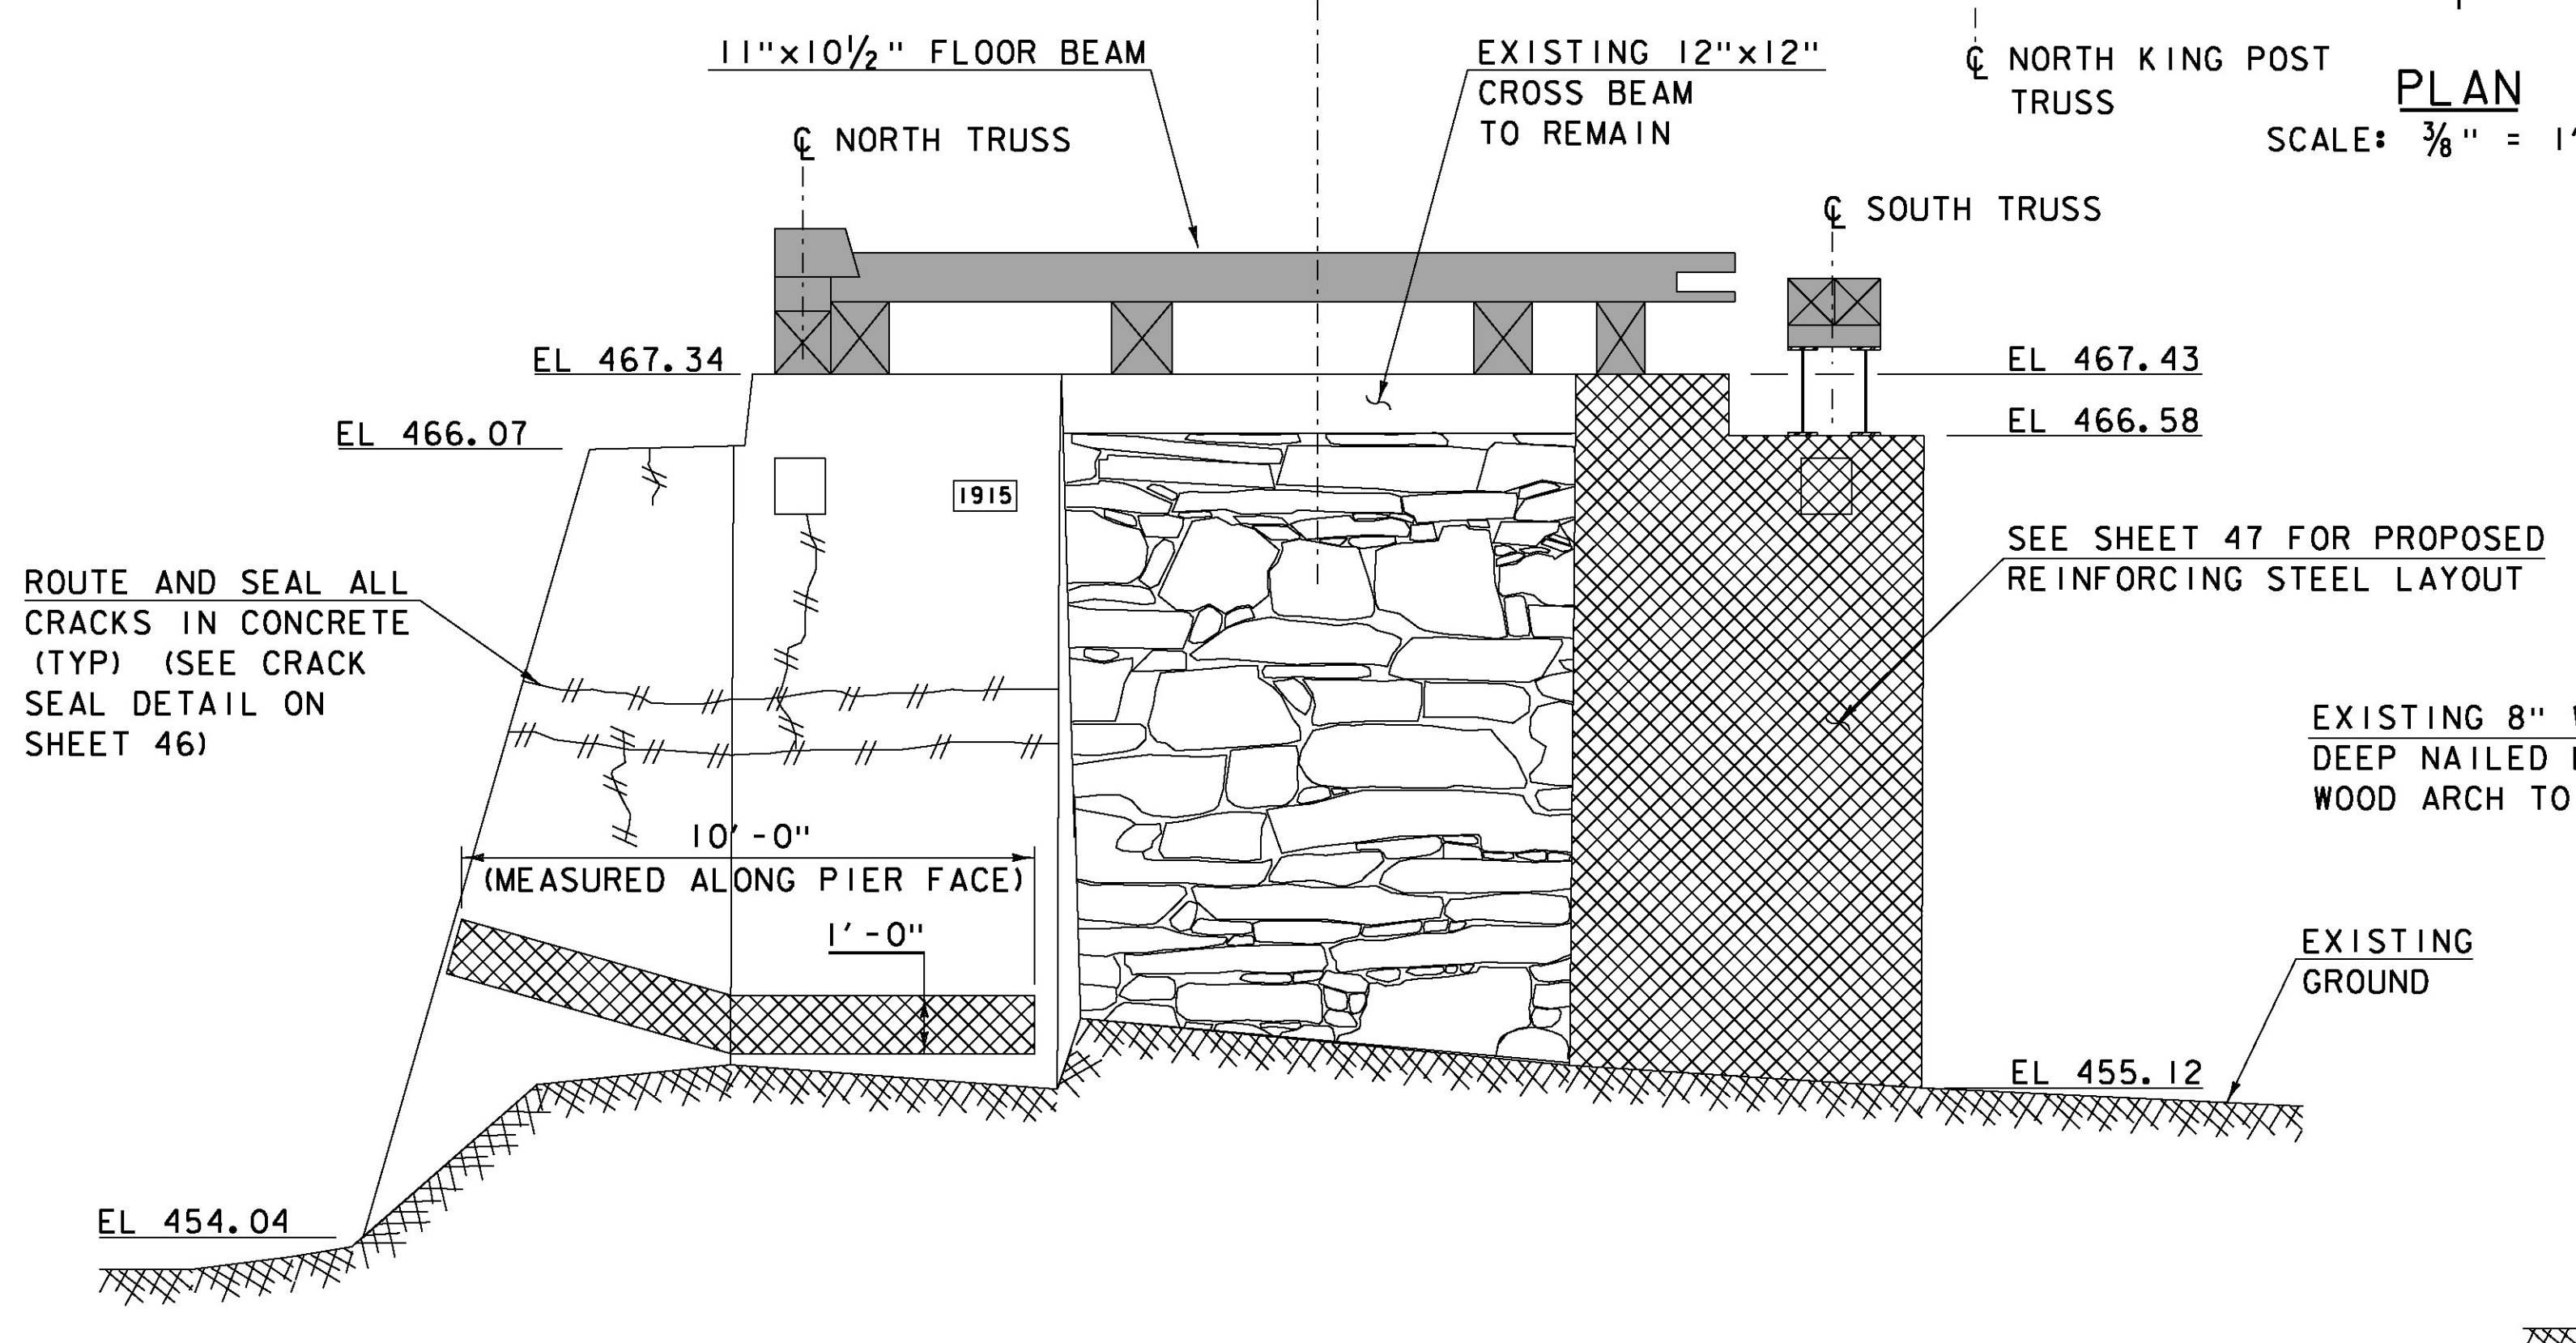

**WEST ELEVATION**

(LOOKING EAST)

SCALE: 3/8" = 1'-0"

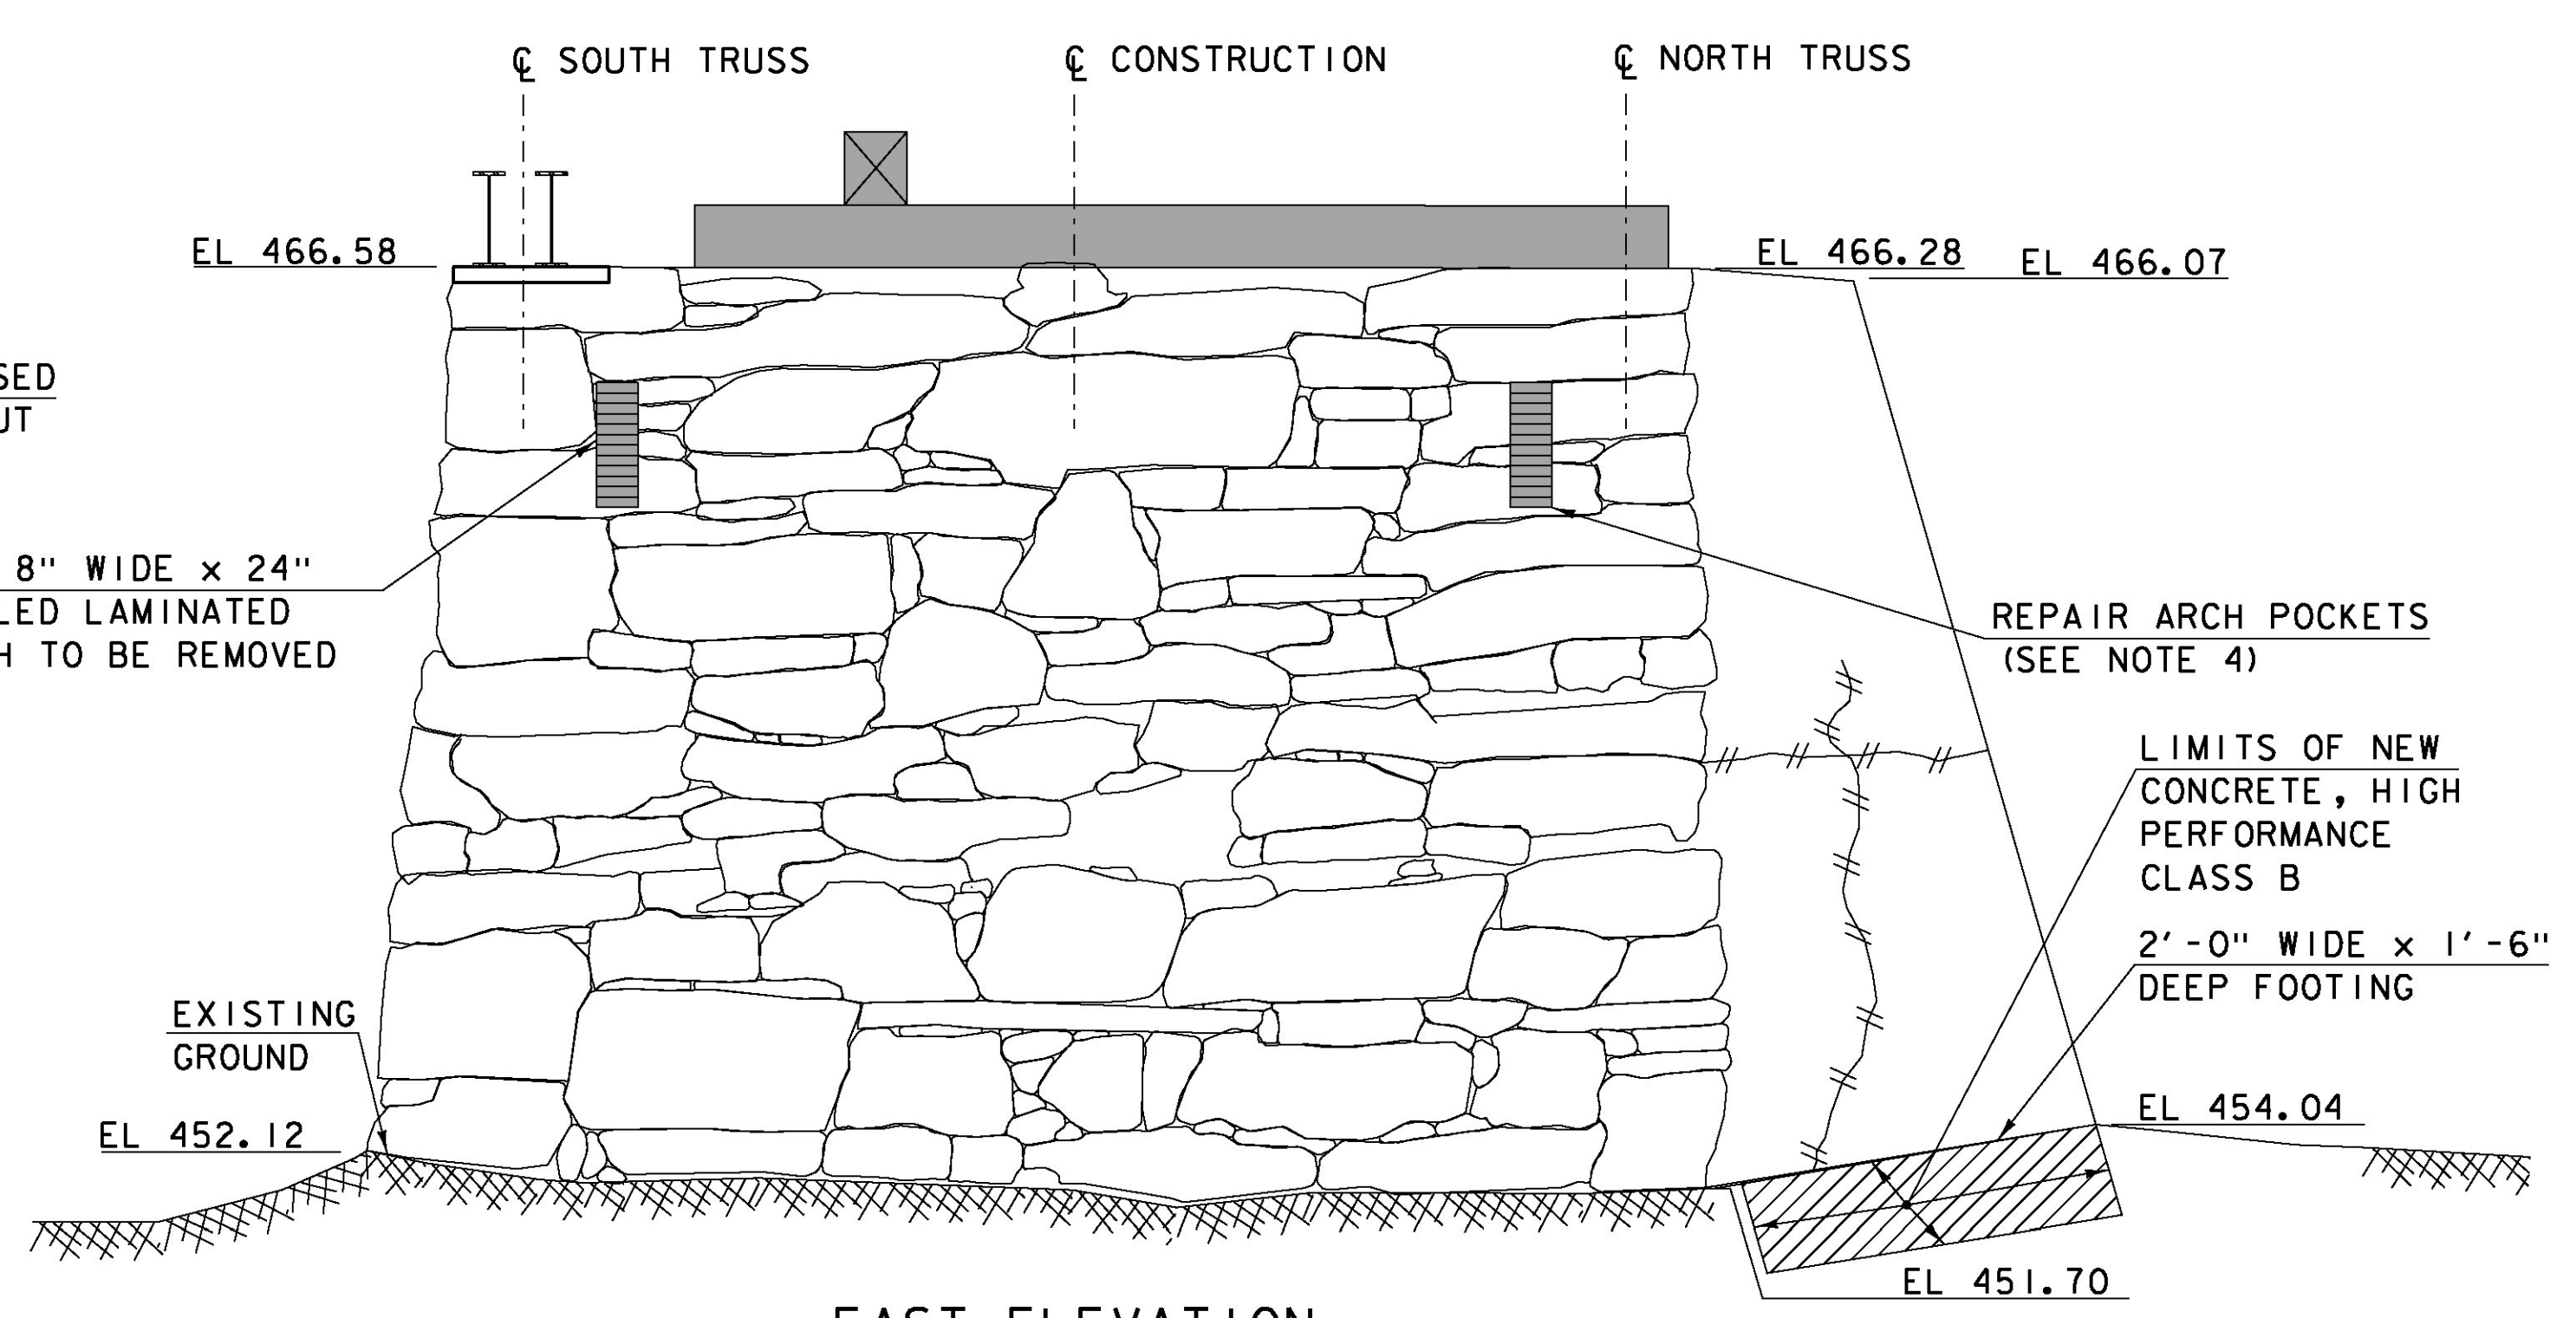

**EAST ELEVATION**

(LOOKING WEST)

SCALE: 3/8" = 1'-0"

PROJECT NAME:	TOWNSHEND
PROJECT NUMBER:	STP SCTT(I)
FILE NAME:	904225sub4.dgn
PROJECT LEADER:	M.D.SARGENT
DESIGNED BY:	J.C.RIPLEY
<b>PIER NO. 2 PLAN &amp; ELEVATION</b>	
PLOT DATE:	8/13/2015
DRAWN BY:	T.A.GELINAS
CHECKED BY:	S.T.JAMES
SHEET	39 OF 60

**Hoyle, Tanner & Associates, Inc.**

HTA PROJECT	MODEL
904225	904225sub4

8/13/2015 1:56:42 PM C:\Users\hoyle\OneDrive\904225sub4.dgn