


NOTES

1. CONTRACTOR SHALL SAND BLAST ALL CONCRETE SURFACES TO REMOVE ALL EFFLORESCENCE AND GRAFFITI. PAYMENT WILL BE MADE UNDER ITEM 900.625, SPECIAL PROVISION (CONCRETE STAINING AND SEALING). SAND BLASTING SHALL BE COMPLETED PRIOR TO ANY CONCRETE OR CRACK REPAIR.
2. FOR NEW BEDDING TIMBERS AND PIER MODIFICATIONS, (SEE SHEET 48).
3. ALL EXPOSED CONCRETE SURFACES SHALL BE STAINED TO PROVIDE A UNIFORM APPEARANCE AFTER CLEANING AND REPAIRING. PAID AS ITEM 900.625, SPECIAL PROVISION (CONCRETE STAINING AND SEALING).

LEGEND

PREDETERMINED MEMBER TO BE REMOVED

PLAN
SCALE: 3/8" = 1'-0"

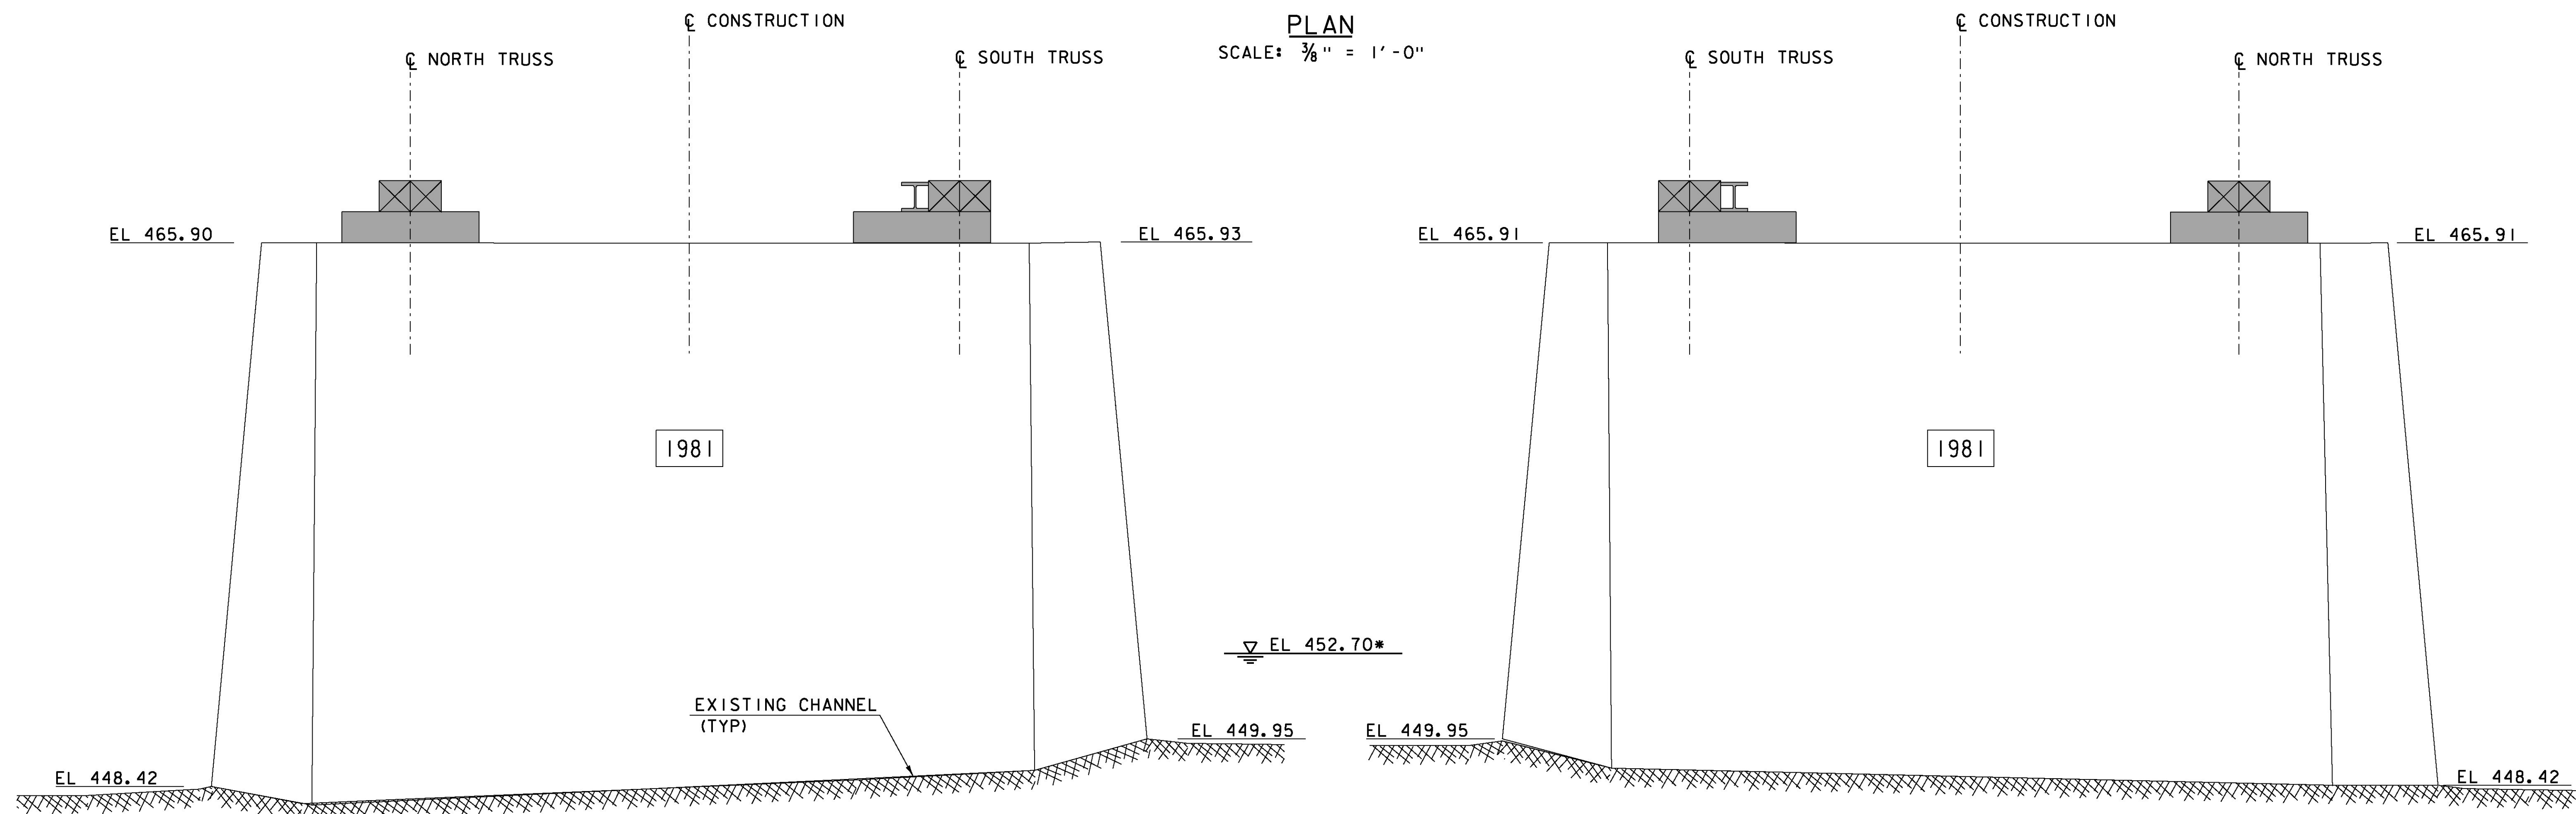

* WATER SURFACE ELEVATION OBSERVED ON APRIL 23, 2012

**WEST ELEVATION
(LOOKING EAST)**
SCALE: 3/8" = 1'-0"

**EAST ELEVATION
(LOOKING WEST)**
SCALE: 3/8" = 1'-0"

8/13/2015 1:59:42 PM I:\904225sub5\p1\c:\uhheer\904225sub5.dgn

Hoyle, Tanner & Associates, Inc.

HTA PROJECT	MODEL
904225	904225sub5

PROJECT NAME: TOWNSHEND
PROJECT NUMBER: STP SCTT(I)

FILE NAME: 904225sub5.dgn
PROJECT LEADER: M.D.SARGENT
DESIGNED BY: J.C.RIPLEY
PIER NO. 3 PLAN & ELEVATION

PLOT DATE: 8/13/2015
DRAWN BY: T.A.GELINAS
CHECKED BY: S.T.JAMES
SHEET 40 OF 60