


**FRAMING PLAN**  
SCALE  $\frac{3}{8}'' = 1'-0''$

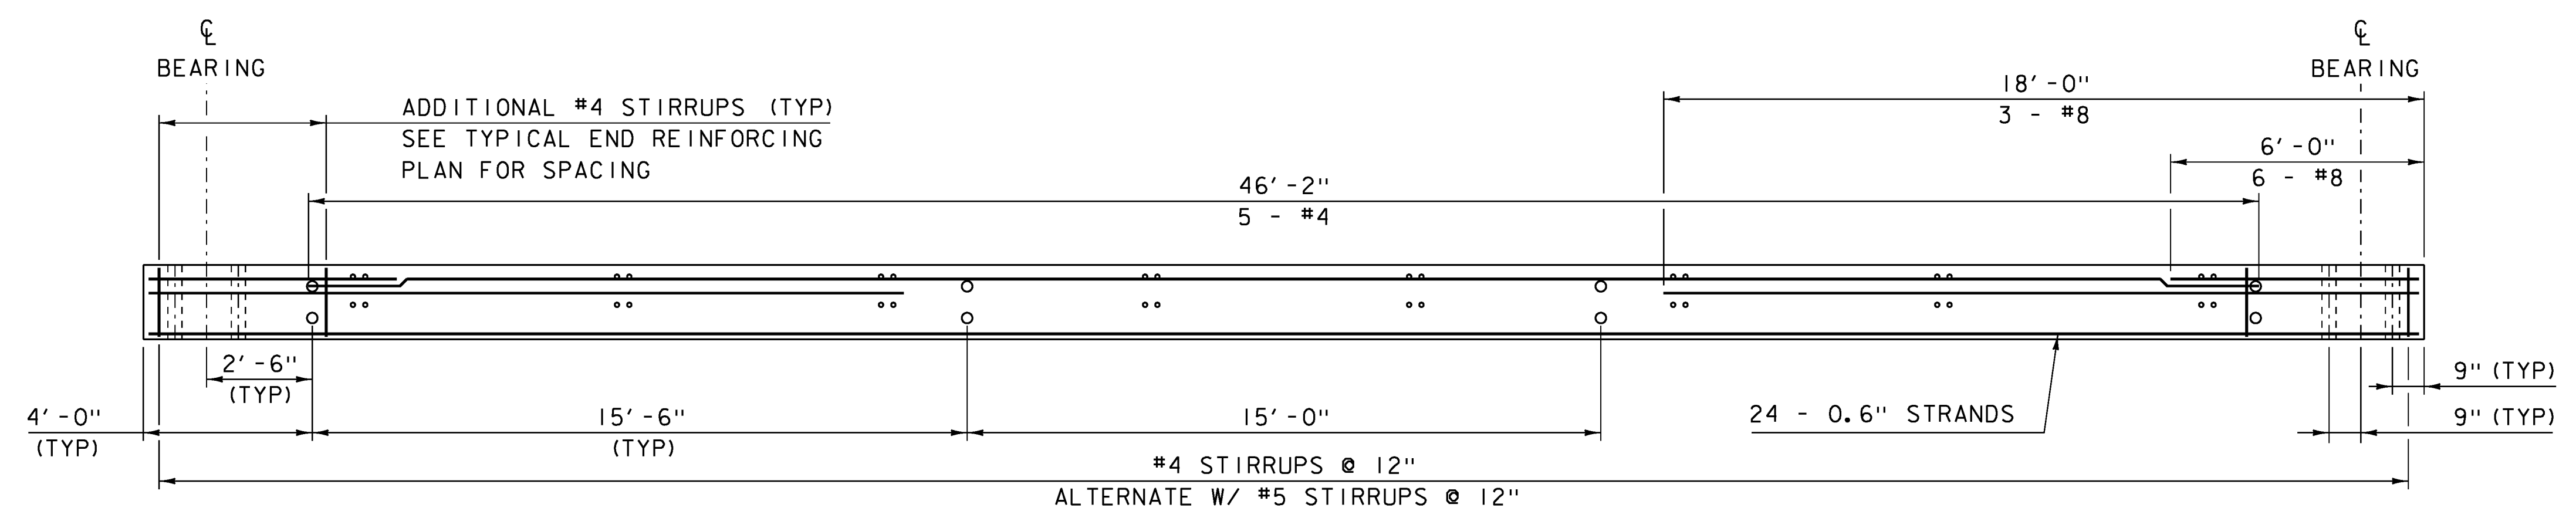

**SLAB ELEVATION**  
SCALE  $\frac{3}{8}'' = 1'-0''$

NOTES:  
1) ALL REINFORCING SHALL BE LEVEL 2 OR HIGHER.

PROJECT NAME: FAIRFIELD	
PROJECT NUMBER: BRO 1448 (4I)	
FILE NAME: sl2j170sup.dgn	PLOT DATE: 18-AUG-2014
PROJECT LEADER: R. YOUNG	DRAWN BY: K. FRIEDLAND
DESIGNED BY: T. FILLBACH	CHECKED BY: R. KLINEFELTER
FRAMING PLAN	SHEET 55 OF 69