


SOIL INFORMATION: URBAN LAND-ADAMS-NICHOLVILLE COMPLEX,
 0 TO 8% SLOPES
 K VALUE NOT IDENTIFIED FOR NON-NATIVE SOIL.
 NEAREST NATIVE SOIL HAS K=0.24

BENCH MARK
 TOP OF BOLT
 BETWEEN 6 AND 0
 ELEV = 558.04

BENCH MARK
 RAIL ROAD SPIKE
 IN RAIL
 ELEV = 575.97

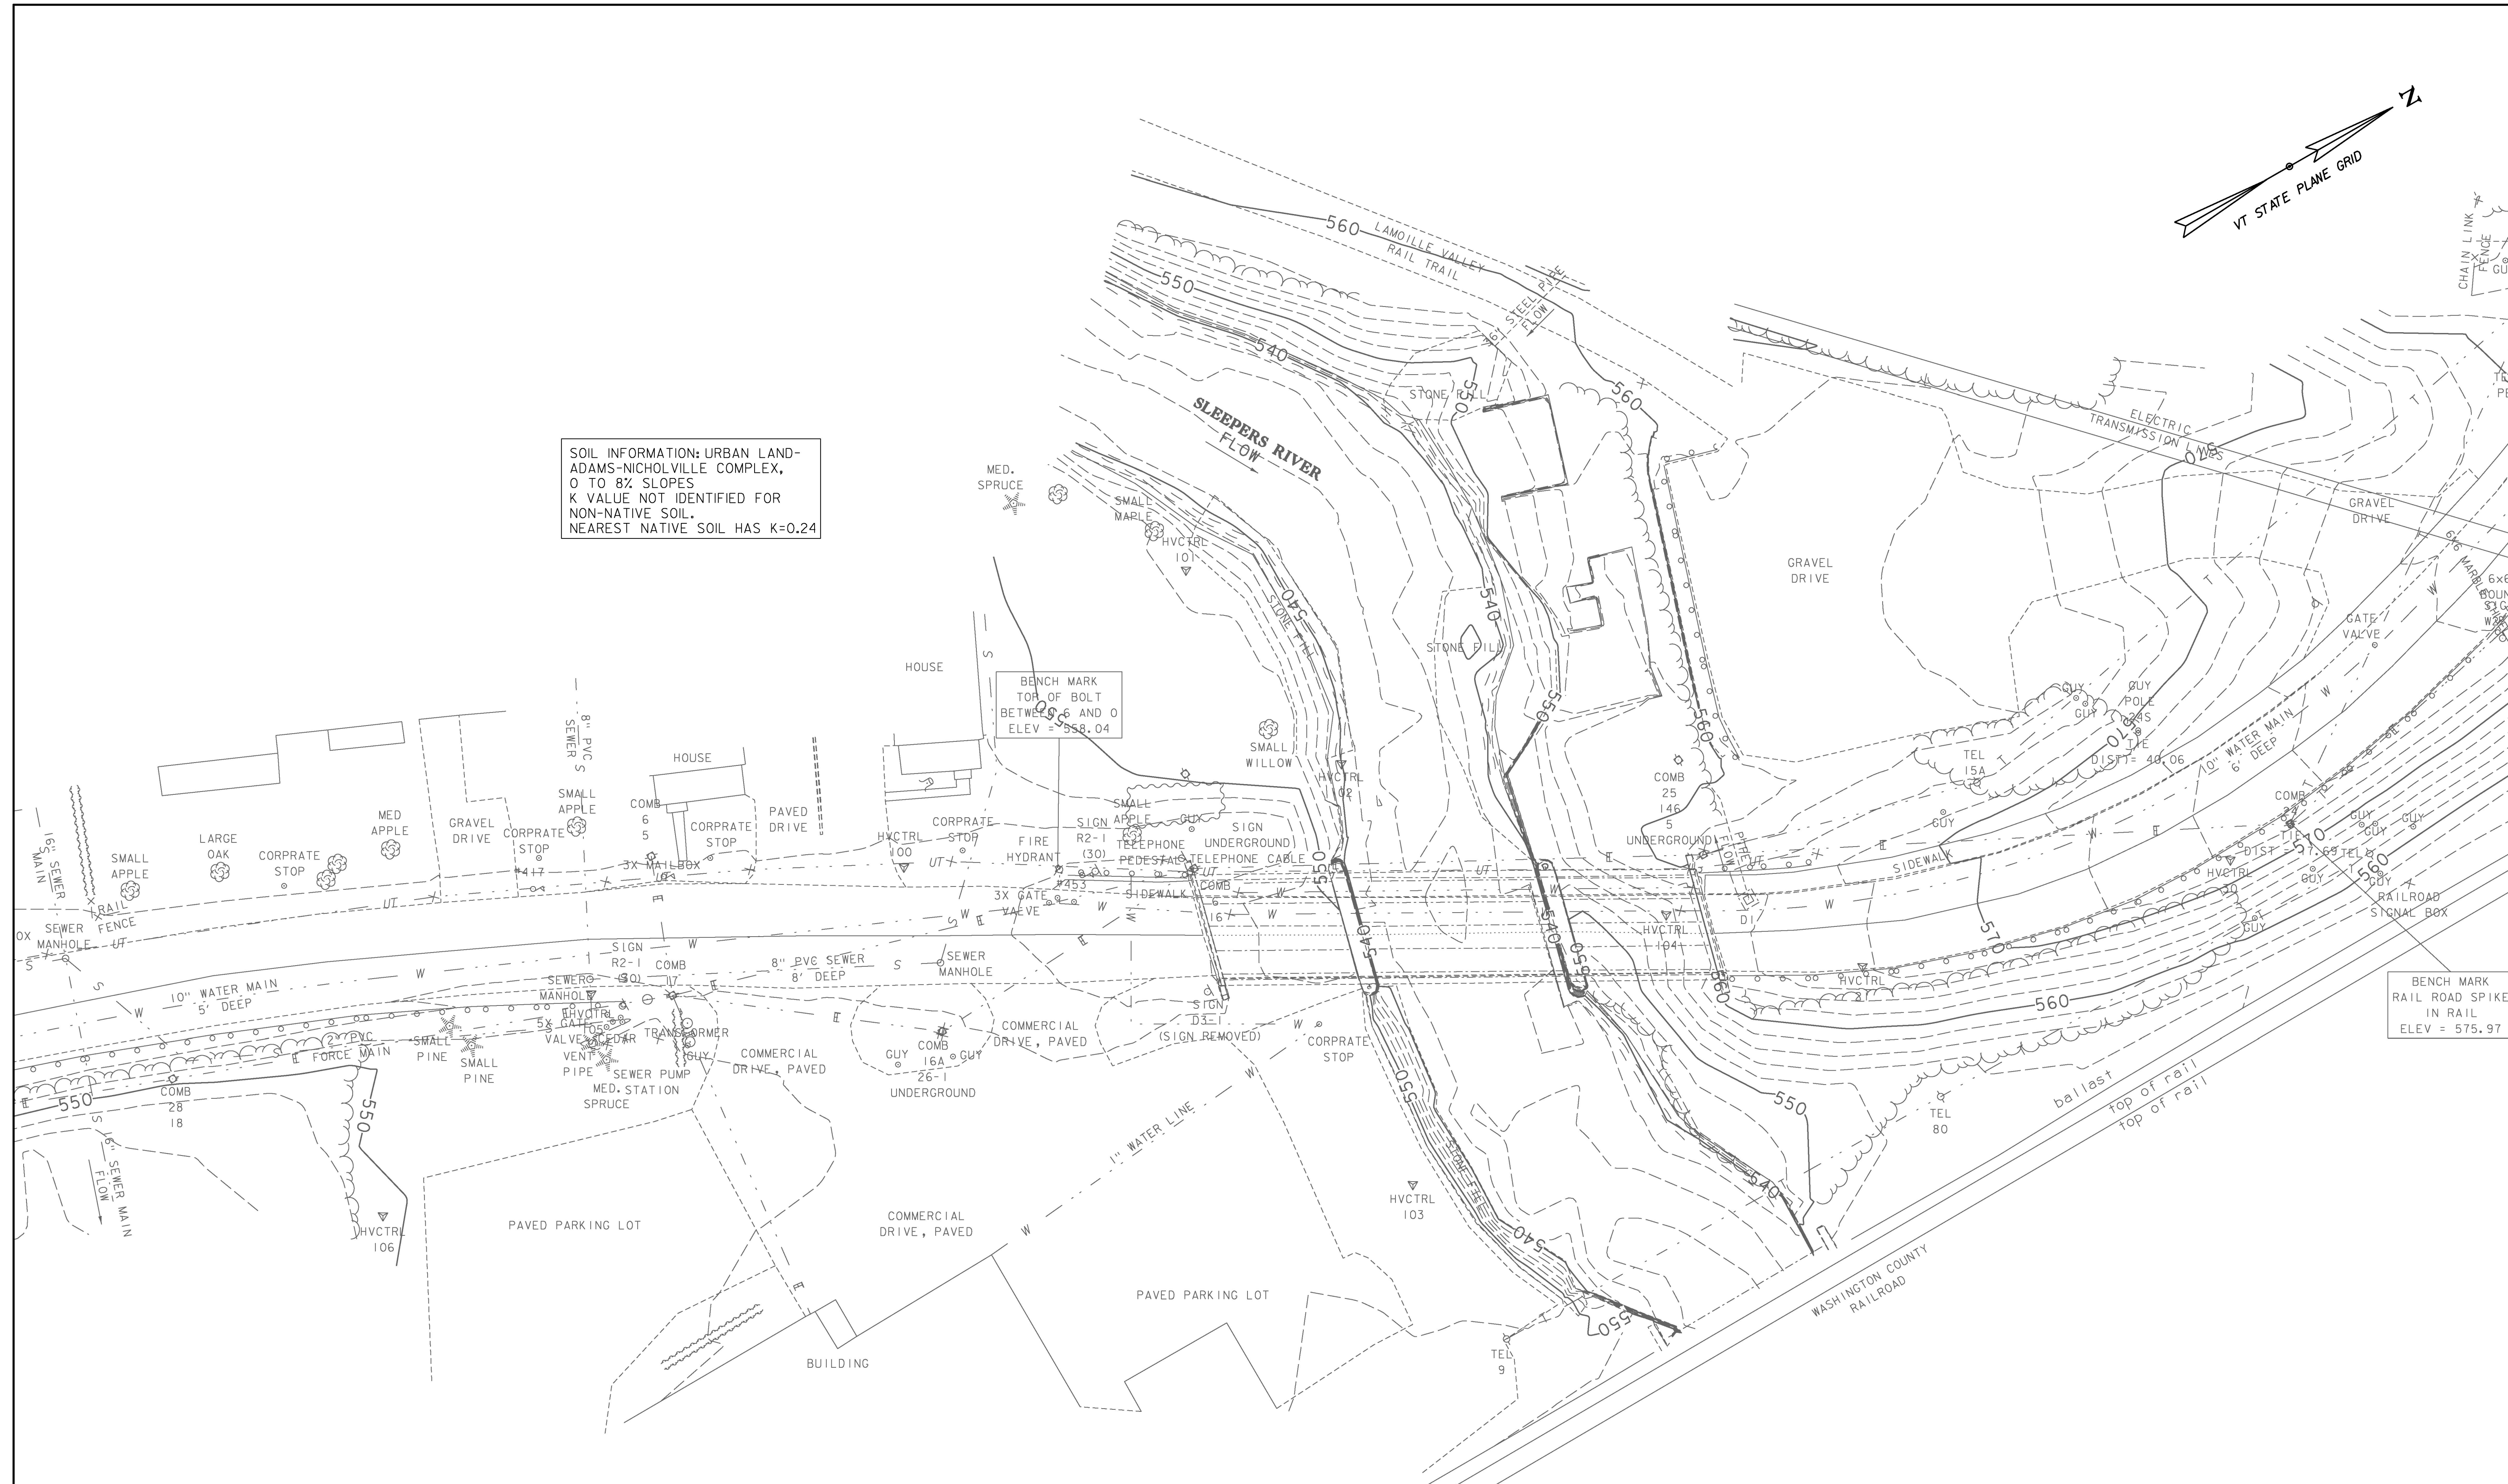

PROJECT NAME:	ST JOHNSBURY
PROJECT NUMBER:	BRO 1447(30)
FILE NAME:	z12j164bdr_ero.dgn
PROJECT LEADER:	M. CHENETTE
DESIGNED BY:	I. MAYNARD
EPSC EXISTING CONDITIONS SITE PLAN	
PLOT DATE:	9/30/2016
DRAWN BY:	D. BARNES
CHECKED BY:	G. SANTY
SHEET	46 OF 76