



* RADIAL DIMENSIONS
 ** 3" TYPE IVS (TWO 1/2" LIFTS)

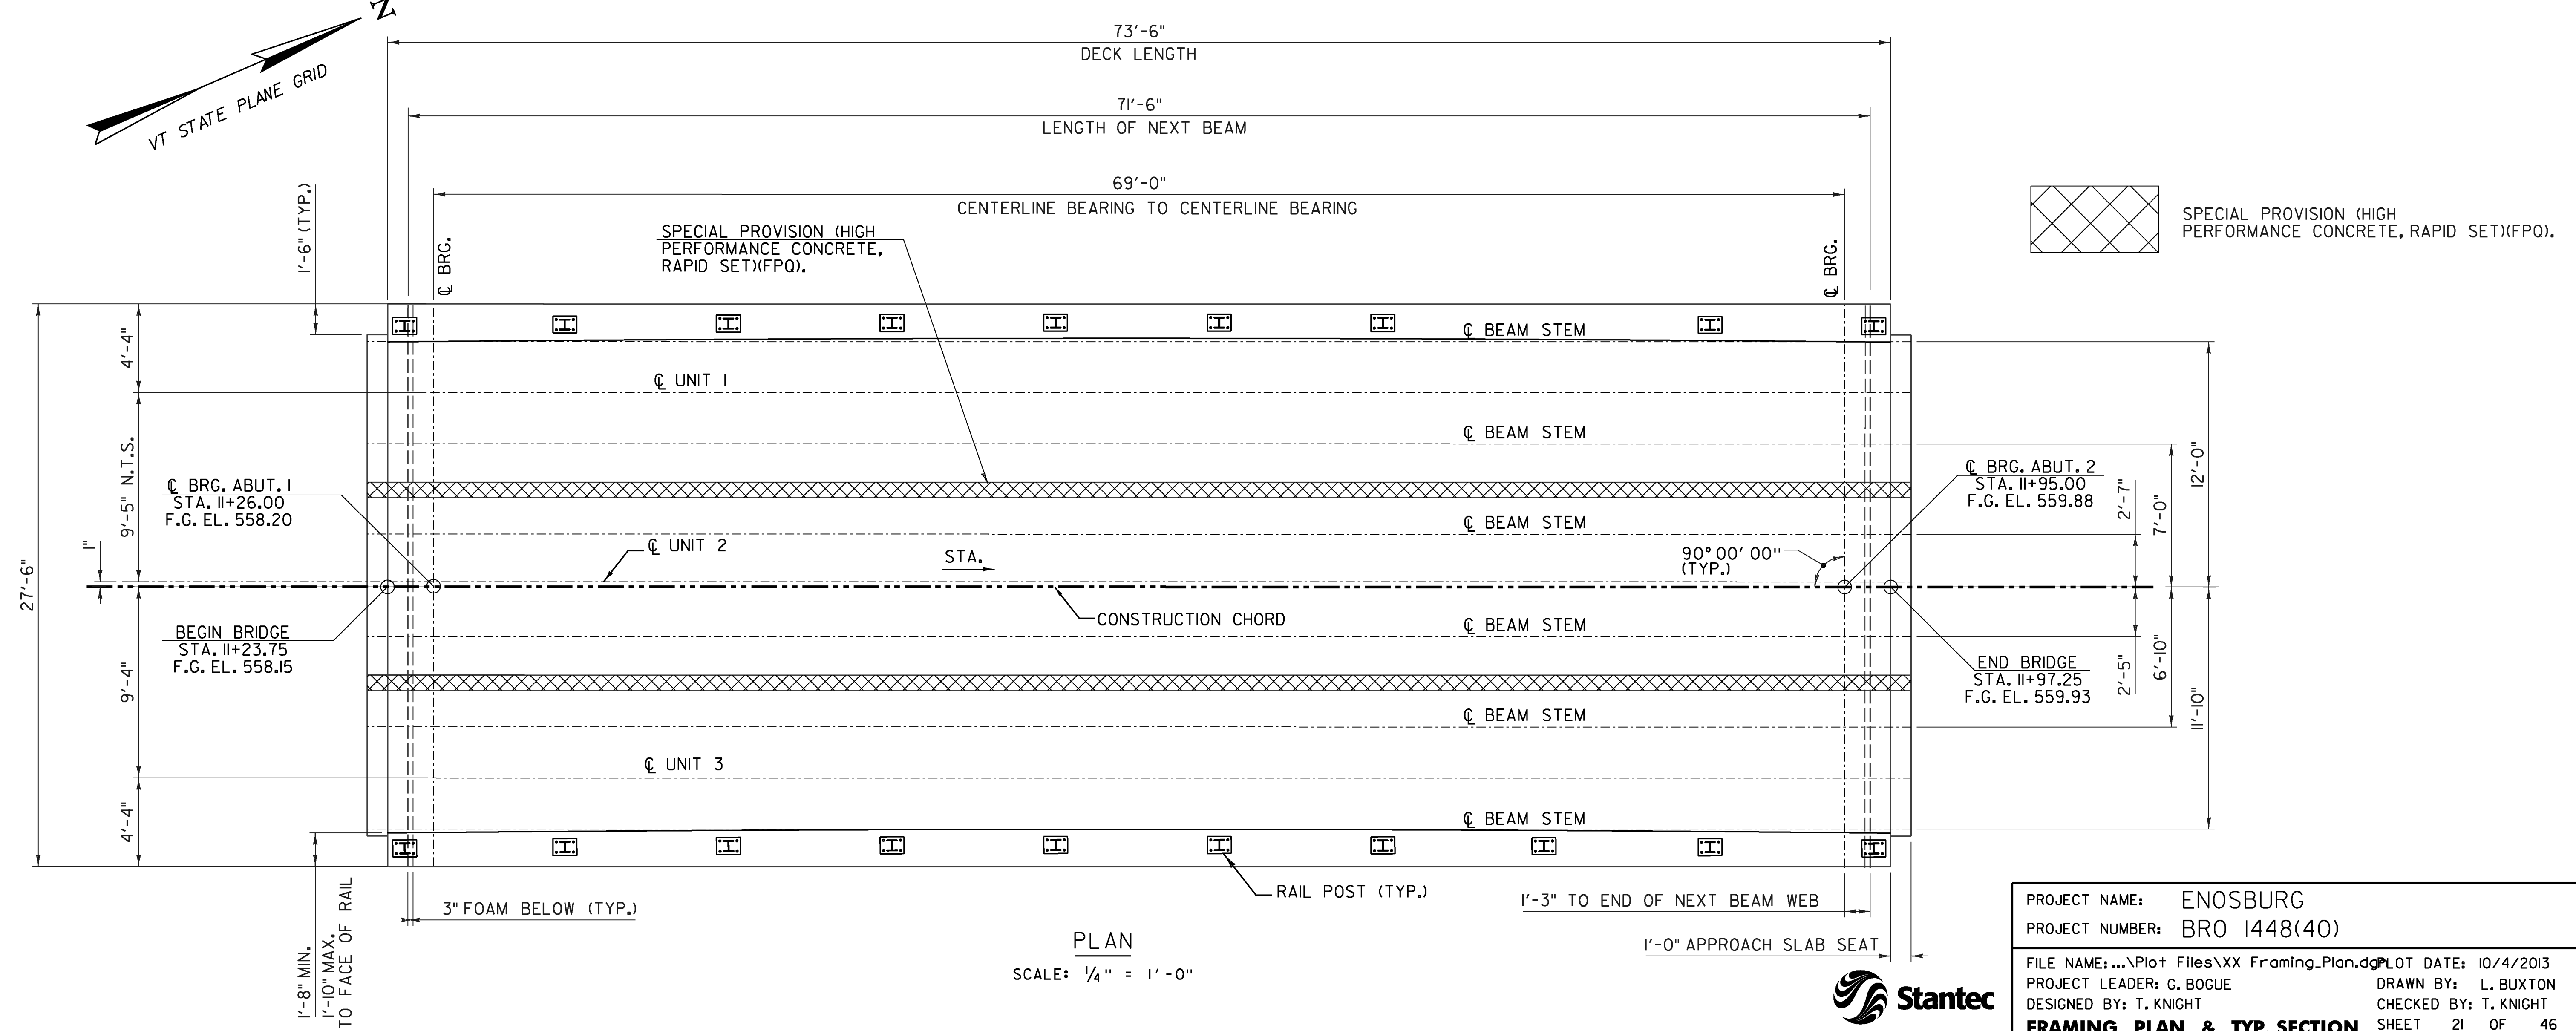

SPECIAL PROVISION (HIGH PERFORMANCE CONCRETE, RAPID SET) (FPQ).

PROJECT NAME: ENOSBURG
 PROJECT NUMBER: BRO 1448(40)
 FILE NAME: ...\\Plot Files\\XX Framing_Plan.dwg
 PROJECT LEADER: G. BOGUE
 DESIGNED BY: T. KNIGHT
 DRAWN BY: L. BUXTON
 CHECKED BY: T. KNIGHT
 PLOT DATE: 10/4/2013
FRAMING PLAN & TYP. SECTION SHEET 21 OF 46

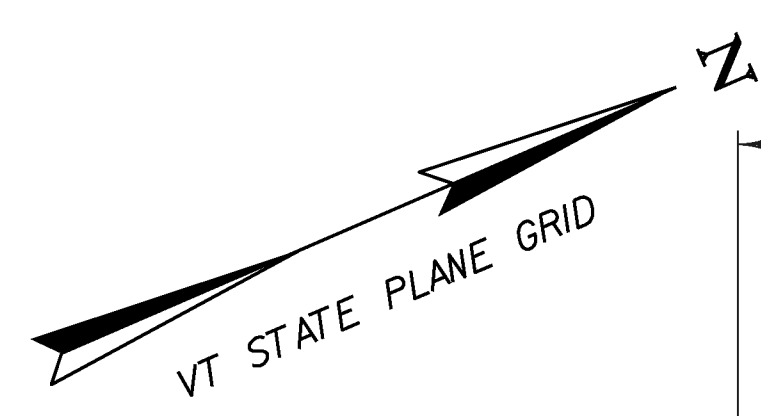