


| Rev. | By | Date | Description |
|------|-----|---------|----------------|
| 2 | LAB | JULY/98 | TITLE, CONTENT |
| 1 | LAB | JUNE/98 | REVISION |


OLD BENNINGTON
UTILITY PLAN
 MONUMENT AVENUE
 STA. 51+60 TO 53+20

BENNINGTON

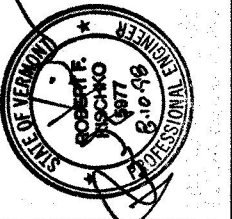


| | | | |
|---------------|---------------|----------------|---------------|
| Project No. | 20900010 | Date | MARCH 1998 |
| Proj. Manager | R.F. KISCHIKO | Proj. Designer | L.A. BLACK |
| Drawn By | R. PREBLE | Checked By | R.F. KISCHIKO |
| Scale | AS SHOWN | Approved | AS SHOWN |

E4

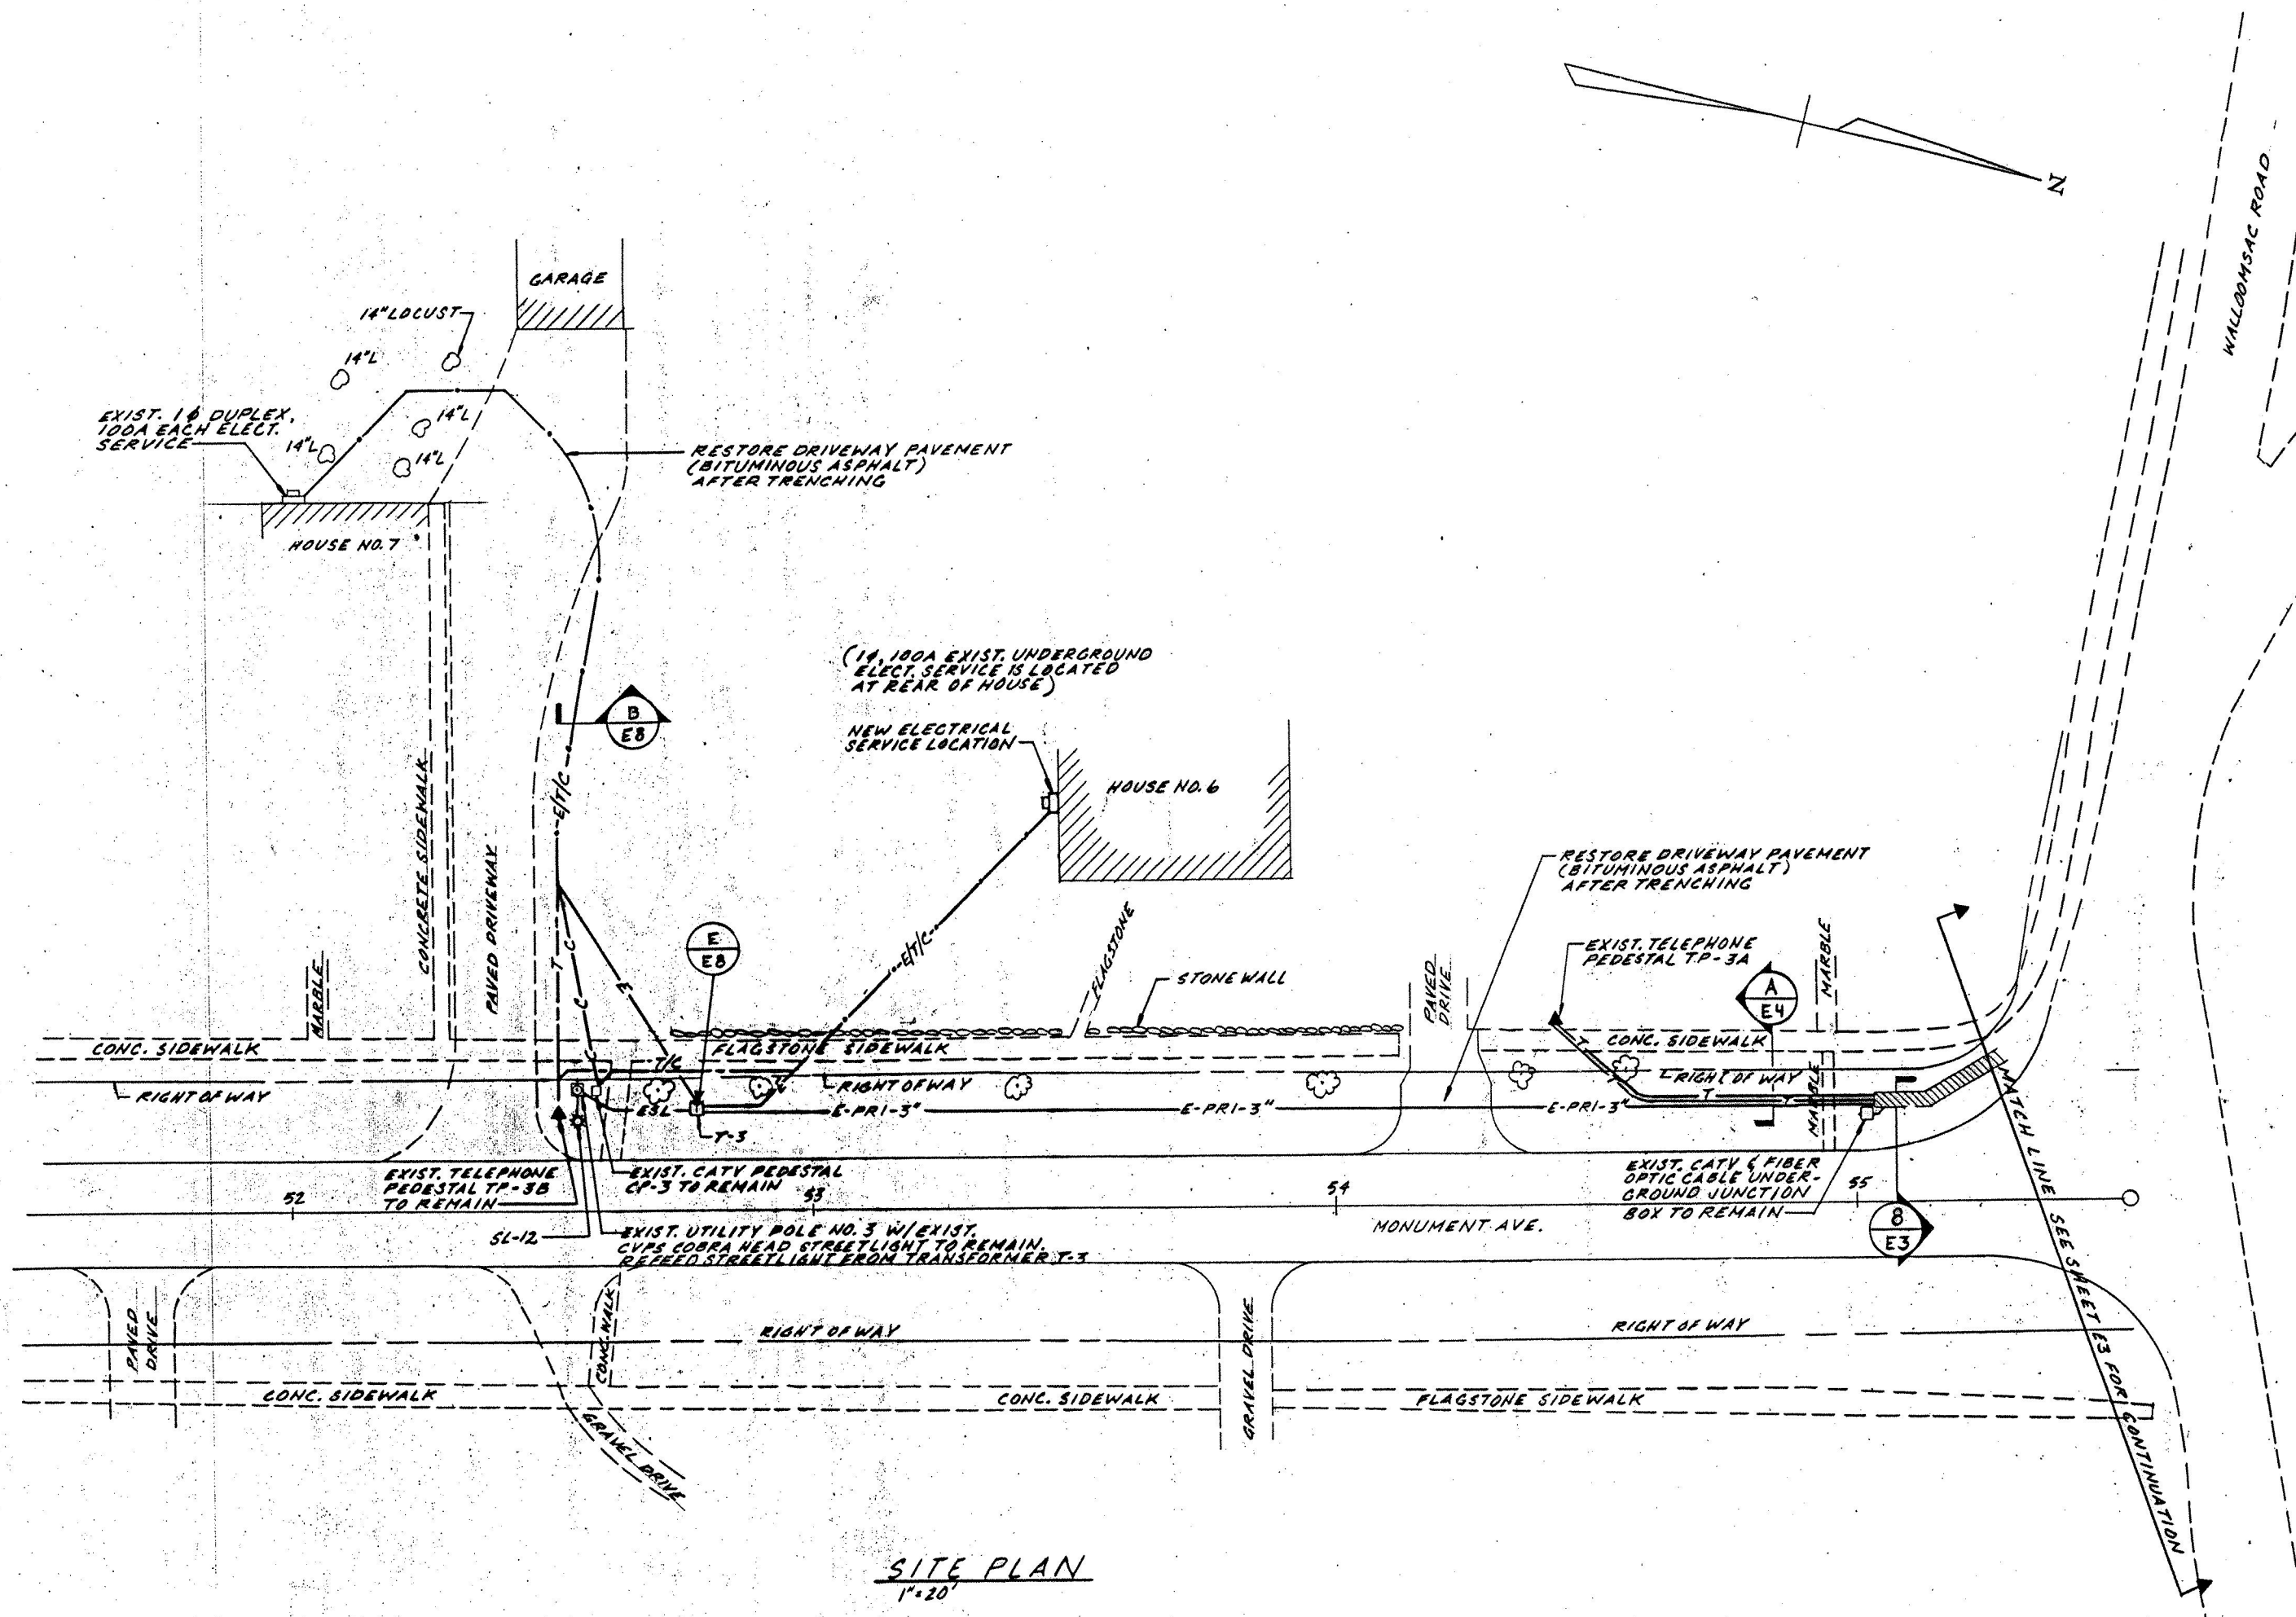

SITE PLAN
 1"=20'

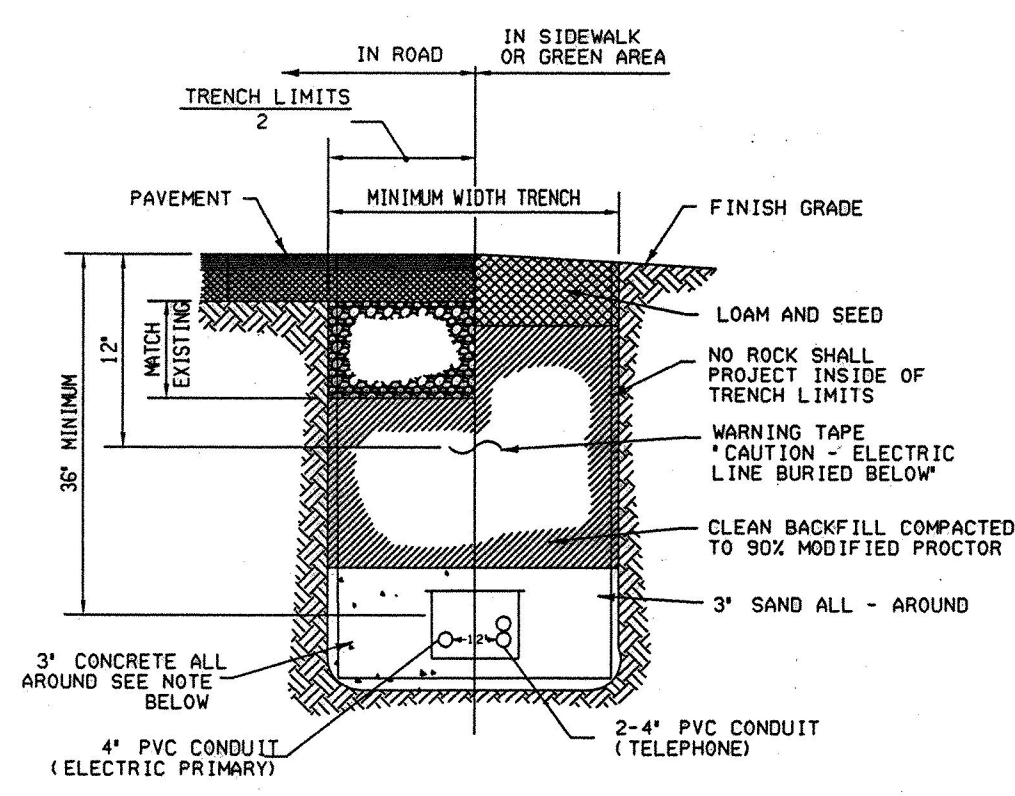

TYPICAL TRENCH SECTION
 NOT TO SCALE

- NOTES:
- PROVIDE 3" CONCRETE ENCASEMENT AROUND CONDUITS AT ALL ROAD AND DRIVEWAY CROSSINGS TO 5' BEYOND EDGE OF PAVEMENT, TYPICAL.
 - CONDUIT SPACERS EQUAL TO UNDERGROUND DEVICES INC. WUNPEECE DUCT SPACERS TO BE INSTALLED EVERY 5 FEET. REBAR SUPPORT TO BE DRIVEN AND ATTACHED EVERY 15 FEET MINIMUM.