

# RIGHT - OF - WAY DETAIL SHEET

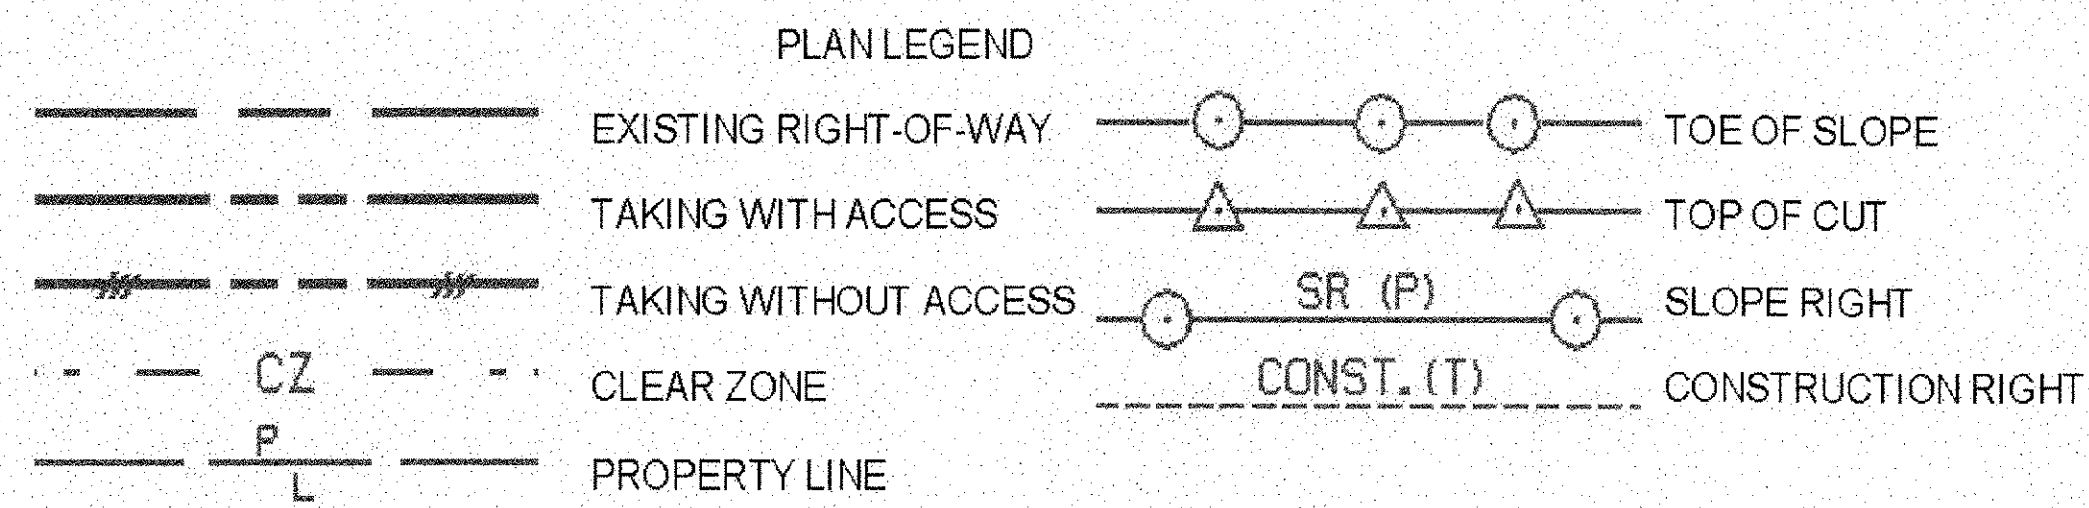


TABLE OF PROPERTY ACQUISITION

TABLE OF REVISIONS

PARCEL NO.	PROPERTY OWNER	SHEET NO.	BEGINNING STATION	ENDING STATION	TAKE	REMAINDER	RIGHT			RECORDING DATA				REMARKS
							AREA ±	AREA ±	TYPE	(T)/(P)	AREA ±	TITLE	DATE	
1C	CONTINUED FROM PREVIOUS SHEET		2+000.5 RT.	2+056.1 RT.			SLOPE	(T)	42 S.M.					452 SF±
			2+083.6 RT.	2+138.2 RT.			SLOPE	(T)	62 S.M.					667 SF±
			2+138.2 RT.	2+141.8 RT.			INSTALL & MAINTAIN	(P)	19 S.M.					SEDIMENT TRAP 205 SF±
			2+141.8 RT.	2+157.7 RT.			SLOPE	(T)	41 S.M.					441 SF±
			2+164.9 RT.	2+195.7 RT.			SLOPE	(T)	43 S.M.					463 SF±
			2+190.2 RT.	2+228.1 RT.			SLOPE	(P)	33 S.M.					355 SF±
			2+180.0 RT.				CUL., DR.	(P)						
			2+209.0 RT.	2+218.6 RT.			CUL., DIT.	(P)						
			2+218.4 RT.	2+336.1 RT.			SLOPE	(T)	172 S.M.					1852 SF±
			2+238.2 RT.	2+241.8 RT.			INSTALL & MAINTAIN	(P)	44 S.M.					SEDIMENT TRAP 474 SF±
			2+241.8 RT.	2+277.3 RT.			SLOPE	(T)	136 S.M.					1464 SF±
			2+340.0 RT.				DRIVE	(T)						7.0M(23') GRAVEL
			2+343.5 RT.	2+432.6 RT.			CONST.	(T)	280 S.M.					INCL. EROSION CONTROL 3014 SF±
			2+343.9 RT.	2+432.6 RT.			SLOPE	(T)	91 S.M.					980 SF±
			2+420.0 RT.				CUL., DR.	(P)						
2	DUHAMEL, JAMES T. & HOLLY L.	48	1+121.0 LT.	1+133.7 LT.			SLOPE	(T)	8 S.M.			HIGHGATE		86 SF±
			1+136.0 LT.				DRIVE	(T)						5.4M(18') PAVED
			1+139.1 LT.	1+180.4 LT.			SLOPE	(T)	186 S.M.					2002 SF±
3	ADAMS, JANE L.	49	1+493.9 RT.	1+503.3 RT.			CULVERT	(T)				HIGHGATE		
			1+498.0 RT.				DRIVE	(T)						
			1+500.8 RT.	1+619.3 RT.			CONST.	(T)	413 S.M.					4 6M(15') GRAVEL
			1+521.6 RT.	1+538.2 RT.			SLOPE	(T)	54 S.M.					INCL. EROSION CONTROL & SNOW FENCE, 4446 SF±
			1+538.2 RT.	1+541.8 RT.			INSTALL & MAINTAIN	(P)	23 S.M.					581 SF±
			1+541.8 RT.	1+559.0 RT.			SLOPE	(T)	56 S.M.					SEDIMENT TRAP 248 SF±
			1+564.7 RT.	1+619.0 RT.			SLOPE	(P)	76 S.M.					603 SF±
			1+603.4 RT.	1+808.1 RT.			CUL., DIT.	(P)						INCL. TEMP. EROSION CONTROL 818 SF±
4	JOHNSTON, RONALD A. & SHELLY A.	50,51	1+928.0 LT.	1+969.4 LT.			SLOPE	(T)	85 S.M.			HIGHGATE		915 SF±
			1+928.0 LT.				REMOVE	(T)						CEDAR TREE
			1+928.6 LT.	1+932.4 LT.			REMOVE & RESET	(T)						FENCE
			1+929.0 LT.	1+944.4 LT.			REMOVE	(T)						FLOWER BED & SAND CHERRIES
			1+952.5 LT.				REMOVE	(T)						LILACS
			1+973.0 LT.				DRIVE	(T)						6.3M(21') GRAVEL
			1+976.0 LT.	1+994.3 LT.			SLOPE	(T)	10 S.M.					108 SF±
			2+005.5 LT.	2+041.6 LT.			SLOPE	(T)	13 S.M.					140 SF±
			2+020.0 LT.	2+218.7 LT.			CONST.	(T)	558 S.M.					INCL. EROSION CONTROL & TEMP. SNOW FENCE 6006 SF±
			2+059.0 LT.	2+222.4 LT.			UTILITY EASE.	(P)	909 S.M.					9785 SF±
			2+077.6 LT.	2+178.9 LT.			SLOPE	(T)	286 S.M.					3079 SF±
			2+169.9 LT.	2+222.4 LT.			SLOPE	(P)	180 S.M.					INCL. TEMP. EROSION CONTROL 1938 SF±
			2+216.2 LT.	2+222.4 LT.			CUL., DIT. & DR.	(P)						INCL. STONE FILL & TEMP. EROSION CONTROL
5	LOCKE, KATHYA.	51,52	2+215.6 LT.	2+375.9 LT.			CONST.	(T)	295 S.M.			HIGHGATE		INCL. EROSION CONTROL & SNOW FENCE 3175 SF±
			2+215.6 LT.	2+222.4 LT.			REMOVE & RESET	(T)						FENCE
			2+218.8 LT.	2+225.9 LT.			CUL., DIT. & DR.	(P)	21 S.M.					INCL. STONE FILL 226 SF±
			2+220.3 LT.	2+581.4 LT.			UTILITY EASE.	(P)	0.11 HA					0.27±
			2+220.8 LT.	2+250.0 LT.			SLOPE	(P)	58 S.M.					INCL. TEMP. EROSION CONTROL 624 SF±
			2+242.7 LT.	2+270.7 LT.			SLOPE	(T)	30 S.M.					323 SF±
			2+240.0 LT.	2+243.7 LT.			CUL., DR.	(P)						
			2+378.0 LT.				DRIVE	(T)						3.1M(10') GRAVEL
			2+379.7 LT.	2+581.4 LT.			CONST.	(T)	796 S.M.					INCL. EROSION CONTROL 8568 SF±
			2+397.1 LT.	2+403.4 LT.			SLOPE	(T)	1 S.M.					11 SF±
			2+430.1 LT.	2+479.0 LT.			SLOPE	(T)	136 S.M.					INCL. EROSION CONTROL 1464 SF±
			2+474.8 LT.	2+528.9 LT.			SLOPE	(P)	203 S.M.					INCL. TEMP. EROSION CONTROL 2185 SF±
			2+483.0 LT.				CUL., DR.	(P)						
			2+520.0 LT.	2+560.0 LT.			SLOPE	(T)	127 S.M.					1387 SF±
			2+538.2 LT.	2+541.8 LT.			CUL., DR.	(P)	12 S.M.					INCL. SEDIMENT TRAP, 129 SF±
			2+546.1 LT.				REMOVE	(T)						PINE TREE

REVISION NO.	SHEET NO.	DESCRIPTION	DATE
15	44.66-68	PARCEL NO. 27 FORSYTH. REVISE SLOPE, CONSTRUCTION, DRIVE AND ANY OTHER AFFECTED RIGHTS AS REQUIRED. PER C.O. 9370. MADE BY: G.J.F. APPROVED BY: R.P.D.	
16	44.66.67	PARCEL NO. 28 DUESO. REVISE SLOPE RIGHTS. PER C.O. 9371. MADE BY: G.J.F. APPROVED BY: R.P.D.	
17	44.67-68	PARCEL NO. 29 WRIGHT. REVISE SLOPE, DRIVE AND ANY OTHER RIGHTS AFFECTED BY DESIGN CHANGES. PER C.O. 9372. MADE BY: G.J.F. APPROVED BY: R.P.D.	
18	44.68.69	PARCEL NO. 30 TREMBLAY. CREATE TWO SUB PARCELS, 30A & 30B AND ADJUST ALL DRIVE, SLOPE, CONSTRUCTION AND ANY OTHER RIGHTS NECESSARY. PER C.O. 9373. MADE BY: G.J.F. APPROVED BY: R.P.D.	
19	44.68	PARCEL NO. 31 BURLEY. REVISE PROPERTY LINE WITH PARCEL 30A & PARCEL 30B. ADJUST DRIVE, SLOPE, CONSTRUCTION AND ANY OTHER RIGHTS AS NECESSARY. PER C.O. 9374. MADE BY: G.J.F. APPROVED BY: R.P.D.	
20	45.69	PARCEL NO. 32 DUBE. REVISE SLOPE AND CONSTRUCTION RIGHTS AS NECESSARY. PER C.O. 9375. MADE BY: G.J.F. APPROVED BY: R.P.D.	
21	45.69.70	PARCEL NO. 33 RAGUACK. REVISE SLOPE, CONSTRUCTION AND ANY OTHER RIGHTS AS NECESSARY. PER C.O. 9376. MADE BY: G.J.F. APPROVED BY: R.P.D.	
22	45.70	PARCEL NO. 34 DURKEE. REVISE SLOPE AND DRIVE RIGHTS AS NECESSARY. PER C.O. 9377. MADE BY: G.J.F. APPROVED BY: R.P.D.	
23	45.70	PARCEL NO. 35 DANDURAND. REVISE DRIVE, SLOPE AND CONSTRUCTION RIGHTS AS NECESSARY. PER C.O. 9378. MADE BY: G.J.F. APPROVED BY: R.P.D.	
24	47.72	PARCEL NO. 60 BOUDREAU. REVISE DRIVE, SLOPE AND EROSION CONTROL RIGHTS AS NECESSARY. SAVE TREE AT STA. 9+304.1 LT. REMOVE THREE TREES AT STA. 9+304.1 LT. ~ 9+286.8 LT. PER C.O. 9379. MADE BY: G.J.F. APPROVED BY: R.P.D.	
25	34.39,47	PARCEL NO. 12A & PARCEL NO. 63. ADD NEW PARCEL 63	03/09/2005
	55	SCOTT R. & ELIZABETH M. BESSETTE. DONALD BESSETTE CONVEYED A BUILDING LOT TO NEW OWNERS. REVISE RIGHTS ACCORDINGLY ON LAYOUT AND DETAIL SHEET. LIST PARCEL 63 ON ALPHA INDEX SHEET. PER C.O. 9410 MADE BY: P.J.H. APPROVED BY: R.P.D.	



- (P) - PERMANENT
- (T) - TEMPORARY
- DR. - DRAINAGE RIGHT
- DIT. - DITCHING RIGHT
- CH. - CHANNEL RIGHT
- DRIVE - DRIVE RIGHT
- CUL. - CULVERT RIGHT
- C&T - CLEARING & TRIMMING RIGHT
- SR - SLOPE RIGHT
- UE - UTILITY EASEMENT

APPROVED: ROGER P. DUMAS DATE: 10-15-03  
CHIEF, PLANS & TITLES

DATE PLOTTED: 04/11/2005

PROJECT NAME: **HIGHGATE-FRANKLIN**  
 PROJECT NUMBER: **STP RS 0301(1) SA**  
 FILE NAME: rc060d.xls PLOT DATE: 10/15/03  
 PROJECT LEADER: DELLASANTA DRAWN BY: GJF  
 DESIGNED BY: SQUAD B CHECKED BY: EGP  
 R.O.W. SHEET 36 OF 73 SHEET 30 OF 450