


REMOVE AND RESET GUARD RAIL
STA 2+024.700 - 2+055.000 RT

100 MM YELLOW LINE
STA 2+025.000 - 2+055.000 CENTER LINE

ANCHOR FOR STEEL BEAM RAIL
STA 2+031.00 RT

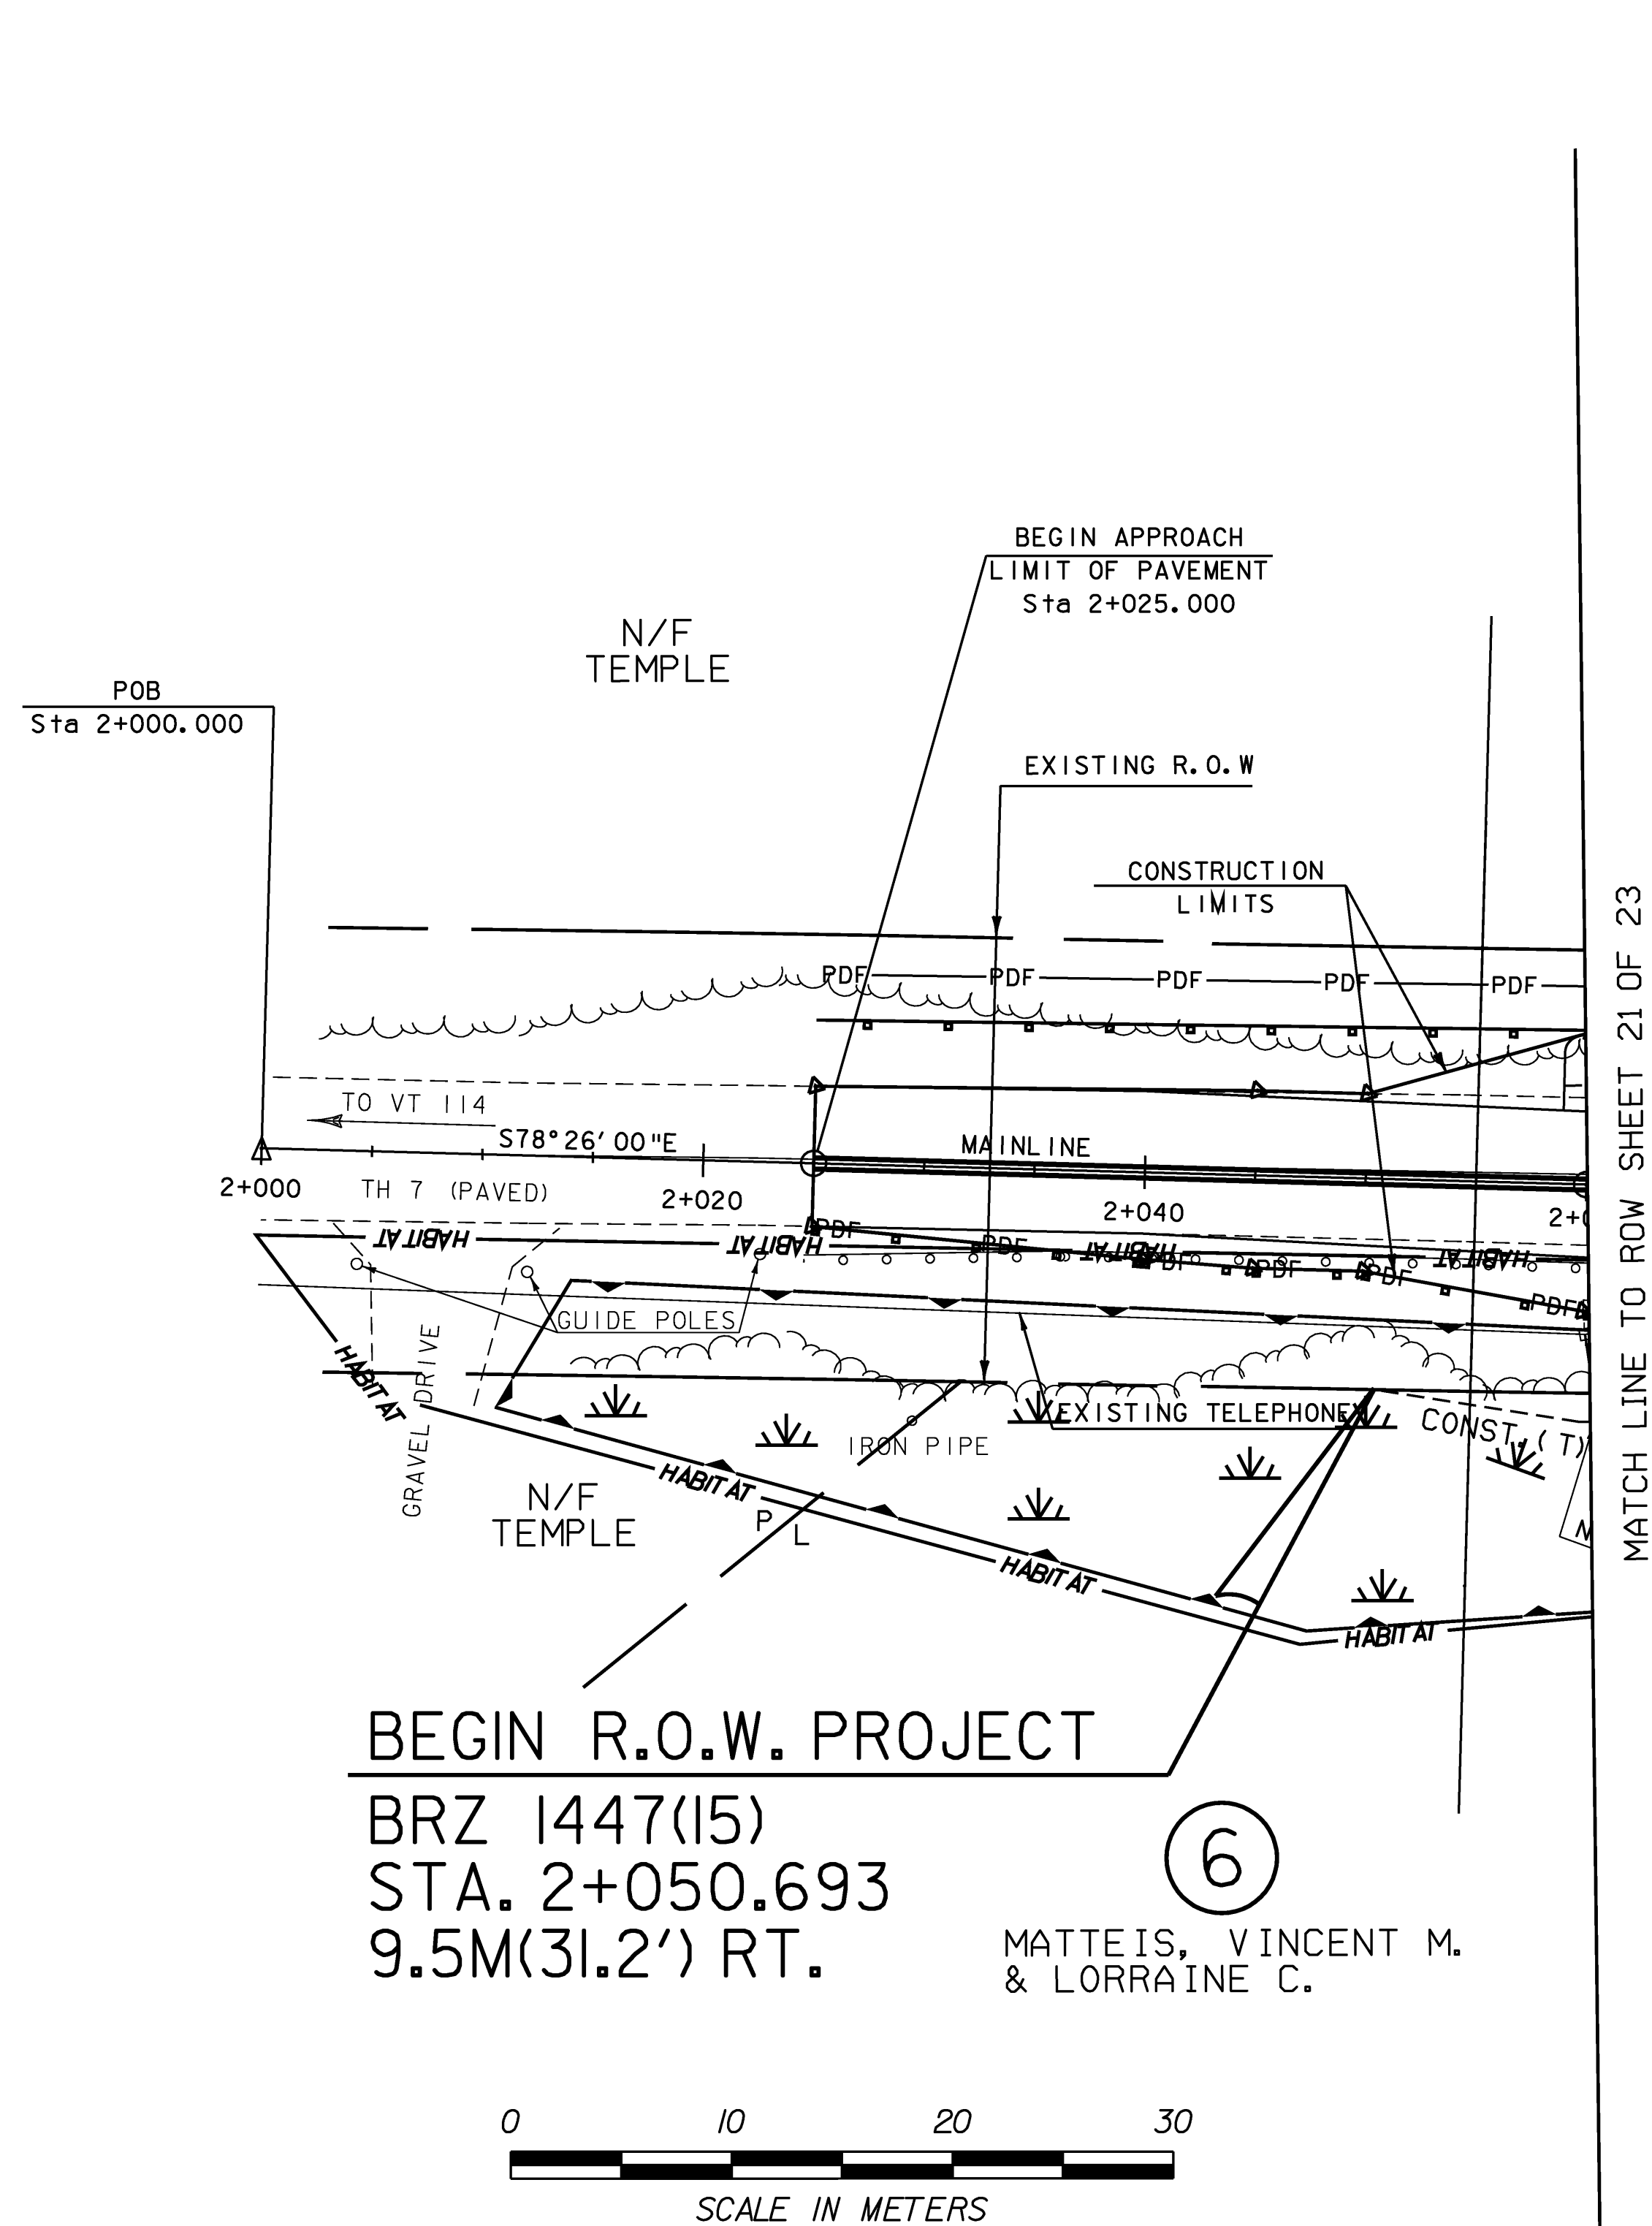

**FOR R.O.W.
USE ONLY**

PROJECT: BURKE	PROJECT NO. : BRZ 1447 (15)
DESIGN FILE NAME: str4/87e043/se043bdr.dgn	PLOT DATE: 10-MAR-2008
IPARM FILE NAME: /str4/87e043/se043al.l	SURVEY DATE: 6/96
SURVEYED BY: A. MYERS	DRAWN BY: KMH
SQUAD LEADER: C. P. WILLIAMS	R. O. W SHEET 20 OF 23 SHEETS
	SHEET 59 OF 81

DATUM	
VERTICAL	NAVD88
HORIZONTAL	NAD83 (92)

FOR EROSION CONTROL DETAILS
SEE SHEETS 13-16 OF 23

ALL DRIVES AS INDICATED ON PLANS
ARE SUBJECT TO PERMITS PURSUANT
TO TITLE 19 SECTION III, V.S.A.

LINES SHOWN ON THIS PLAN AS EXISTING
PROPERTY LINES P/L ARE BELIEVED TO
BE ACCURATE BUT SHOULD NOT BE RELIED
UPON FOR PURPOSES UNRELATED TO THE
TOWN OF BURKE'S ACQUISITION OF LAND
AND RIGHTS FOR THIS PROJECT.