


GIRDER ELEVATION

HORIZONTAL SCALE: 1" = 15'-0"
VERTICAL SCALE: 1" = 3'-0"

3/4" X 8" SINGLE TRANSVERSE SHEAR STIFFENERS. USE AS CONNECTION PLATES WHERE POSSIBLE (TYP)

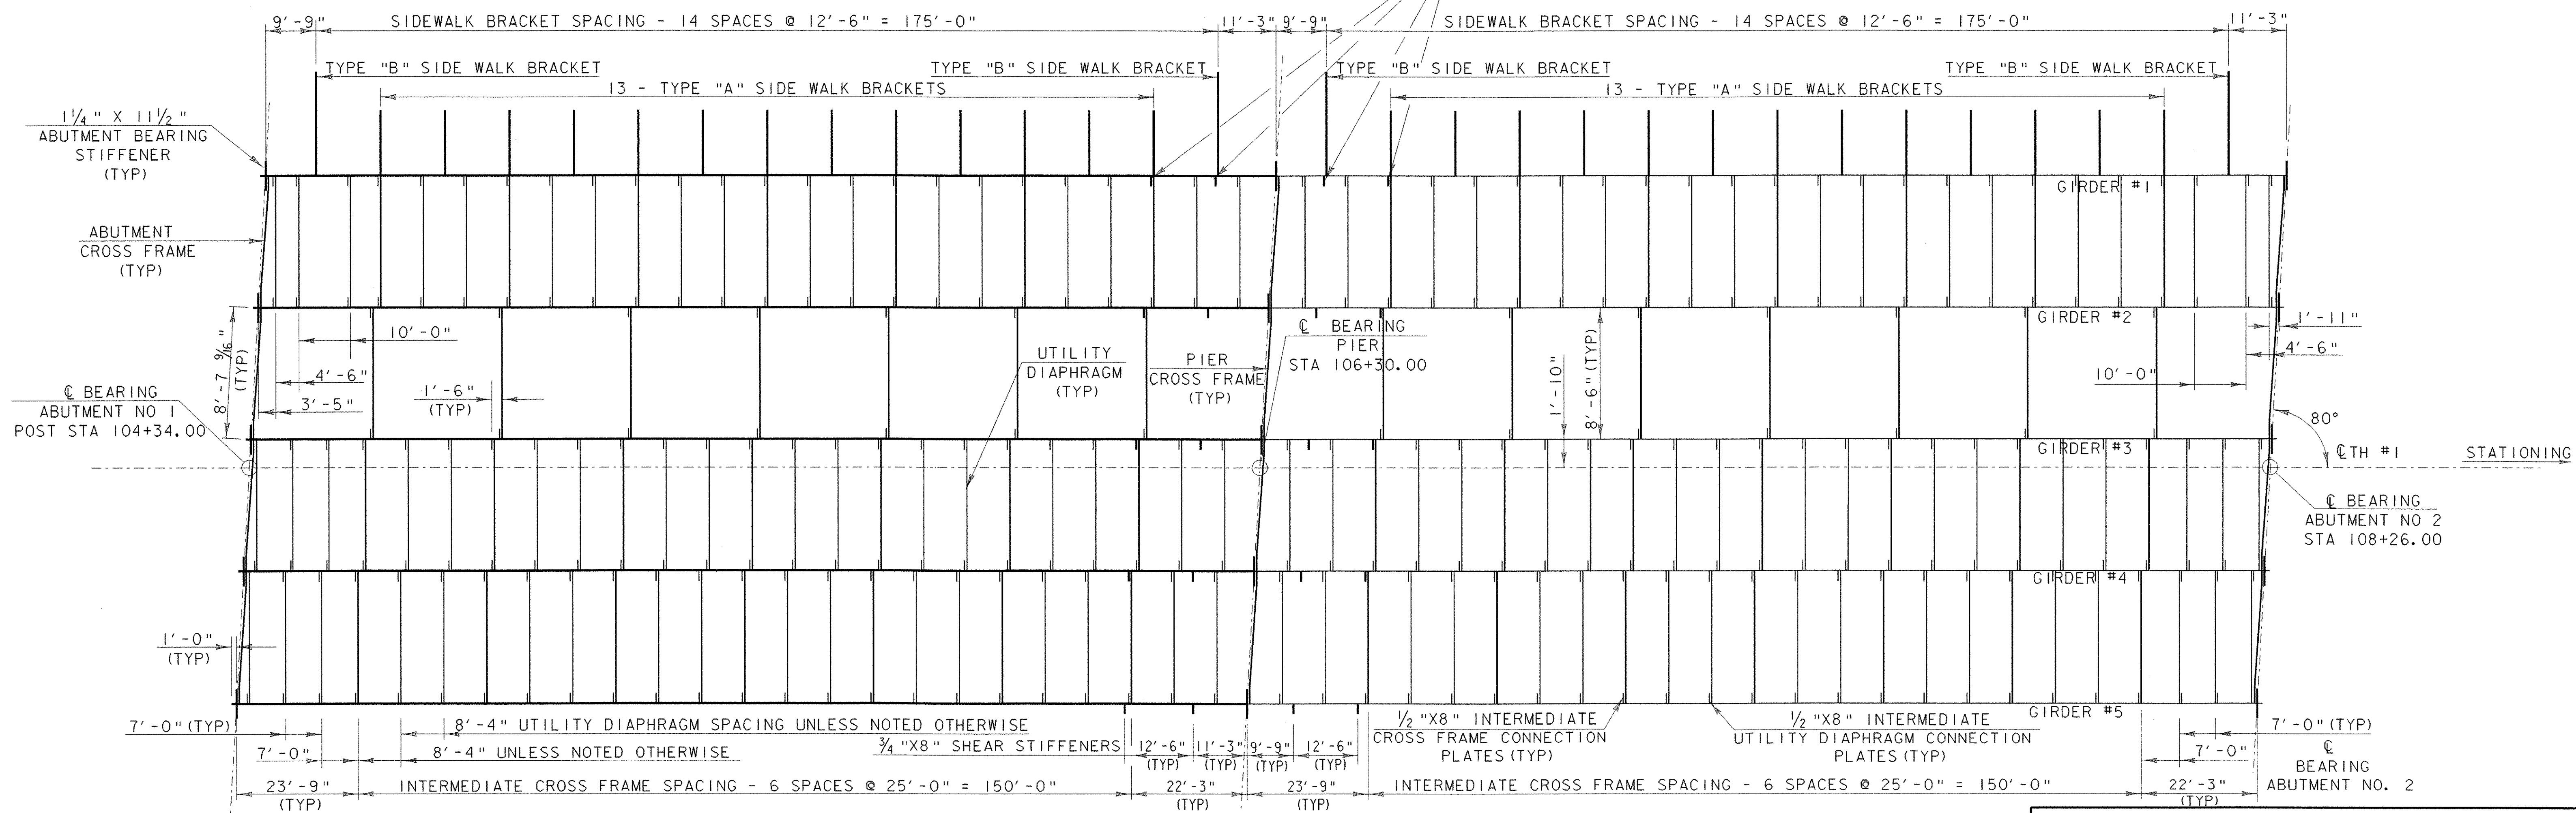

NOTE: SEE SHEETS 34 - 38 FOR ADDITIONAL STRUCTURAL STEEL DETAILS AND NOTES

FRAMING PLAN

HORIZONTAL SCALE: 1" = 15'-0"
VERTICAL SCALE: 1" = 5'-0"

PROJECT NAME: ROYALTON BRZ 1444 (22)
PROJECT NUMBER: 891099/structures/sj099ssd.dgn
FILE NAME: 891099/structures/sj099ssd.dgn
IPARM NAME: sj099fraplan.i
PROJECT LEADER: C.P. WILLIAMS
DESIGNED BY: W.B. SYMONDS
FRAMING PLAN & GIRDER ELEVATION SHEET 33 OF 118

PLOT DATE: 25-SEP-2000
DRAWN BY: P.G. JARVIS
CHECKED BY: W.B. SYMONDS