




- NOTES:**
1. REFER TO SHEET 1 FOR GENERAL CONSTRUCTION NOTES, ABBREVIATION LIST AND LEGEND.
 2. PAVEMENT RESTORATION WILL BE TEMPORARY TRENCH PATCH LEFT-IN-PLACE AND FULL FULL OVERLAY. SEE SPECIFICATIONS.
 3. FOR ROAD ROW REFER TO AOT DRAWINGS
 4. ALL GATE VALVES MUST CONFORM TO THE CITY OF BARRE STANDARD AND OPEN RIGHT (CLOCKWISE).
 5. ALL PIPING SHALL BE TESTED FOR ELECTRICAL CONTINUITY BEFORE BACKFILLING TRENCH OR INSULATION IS APPLIED.

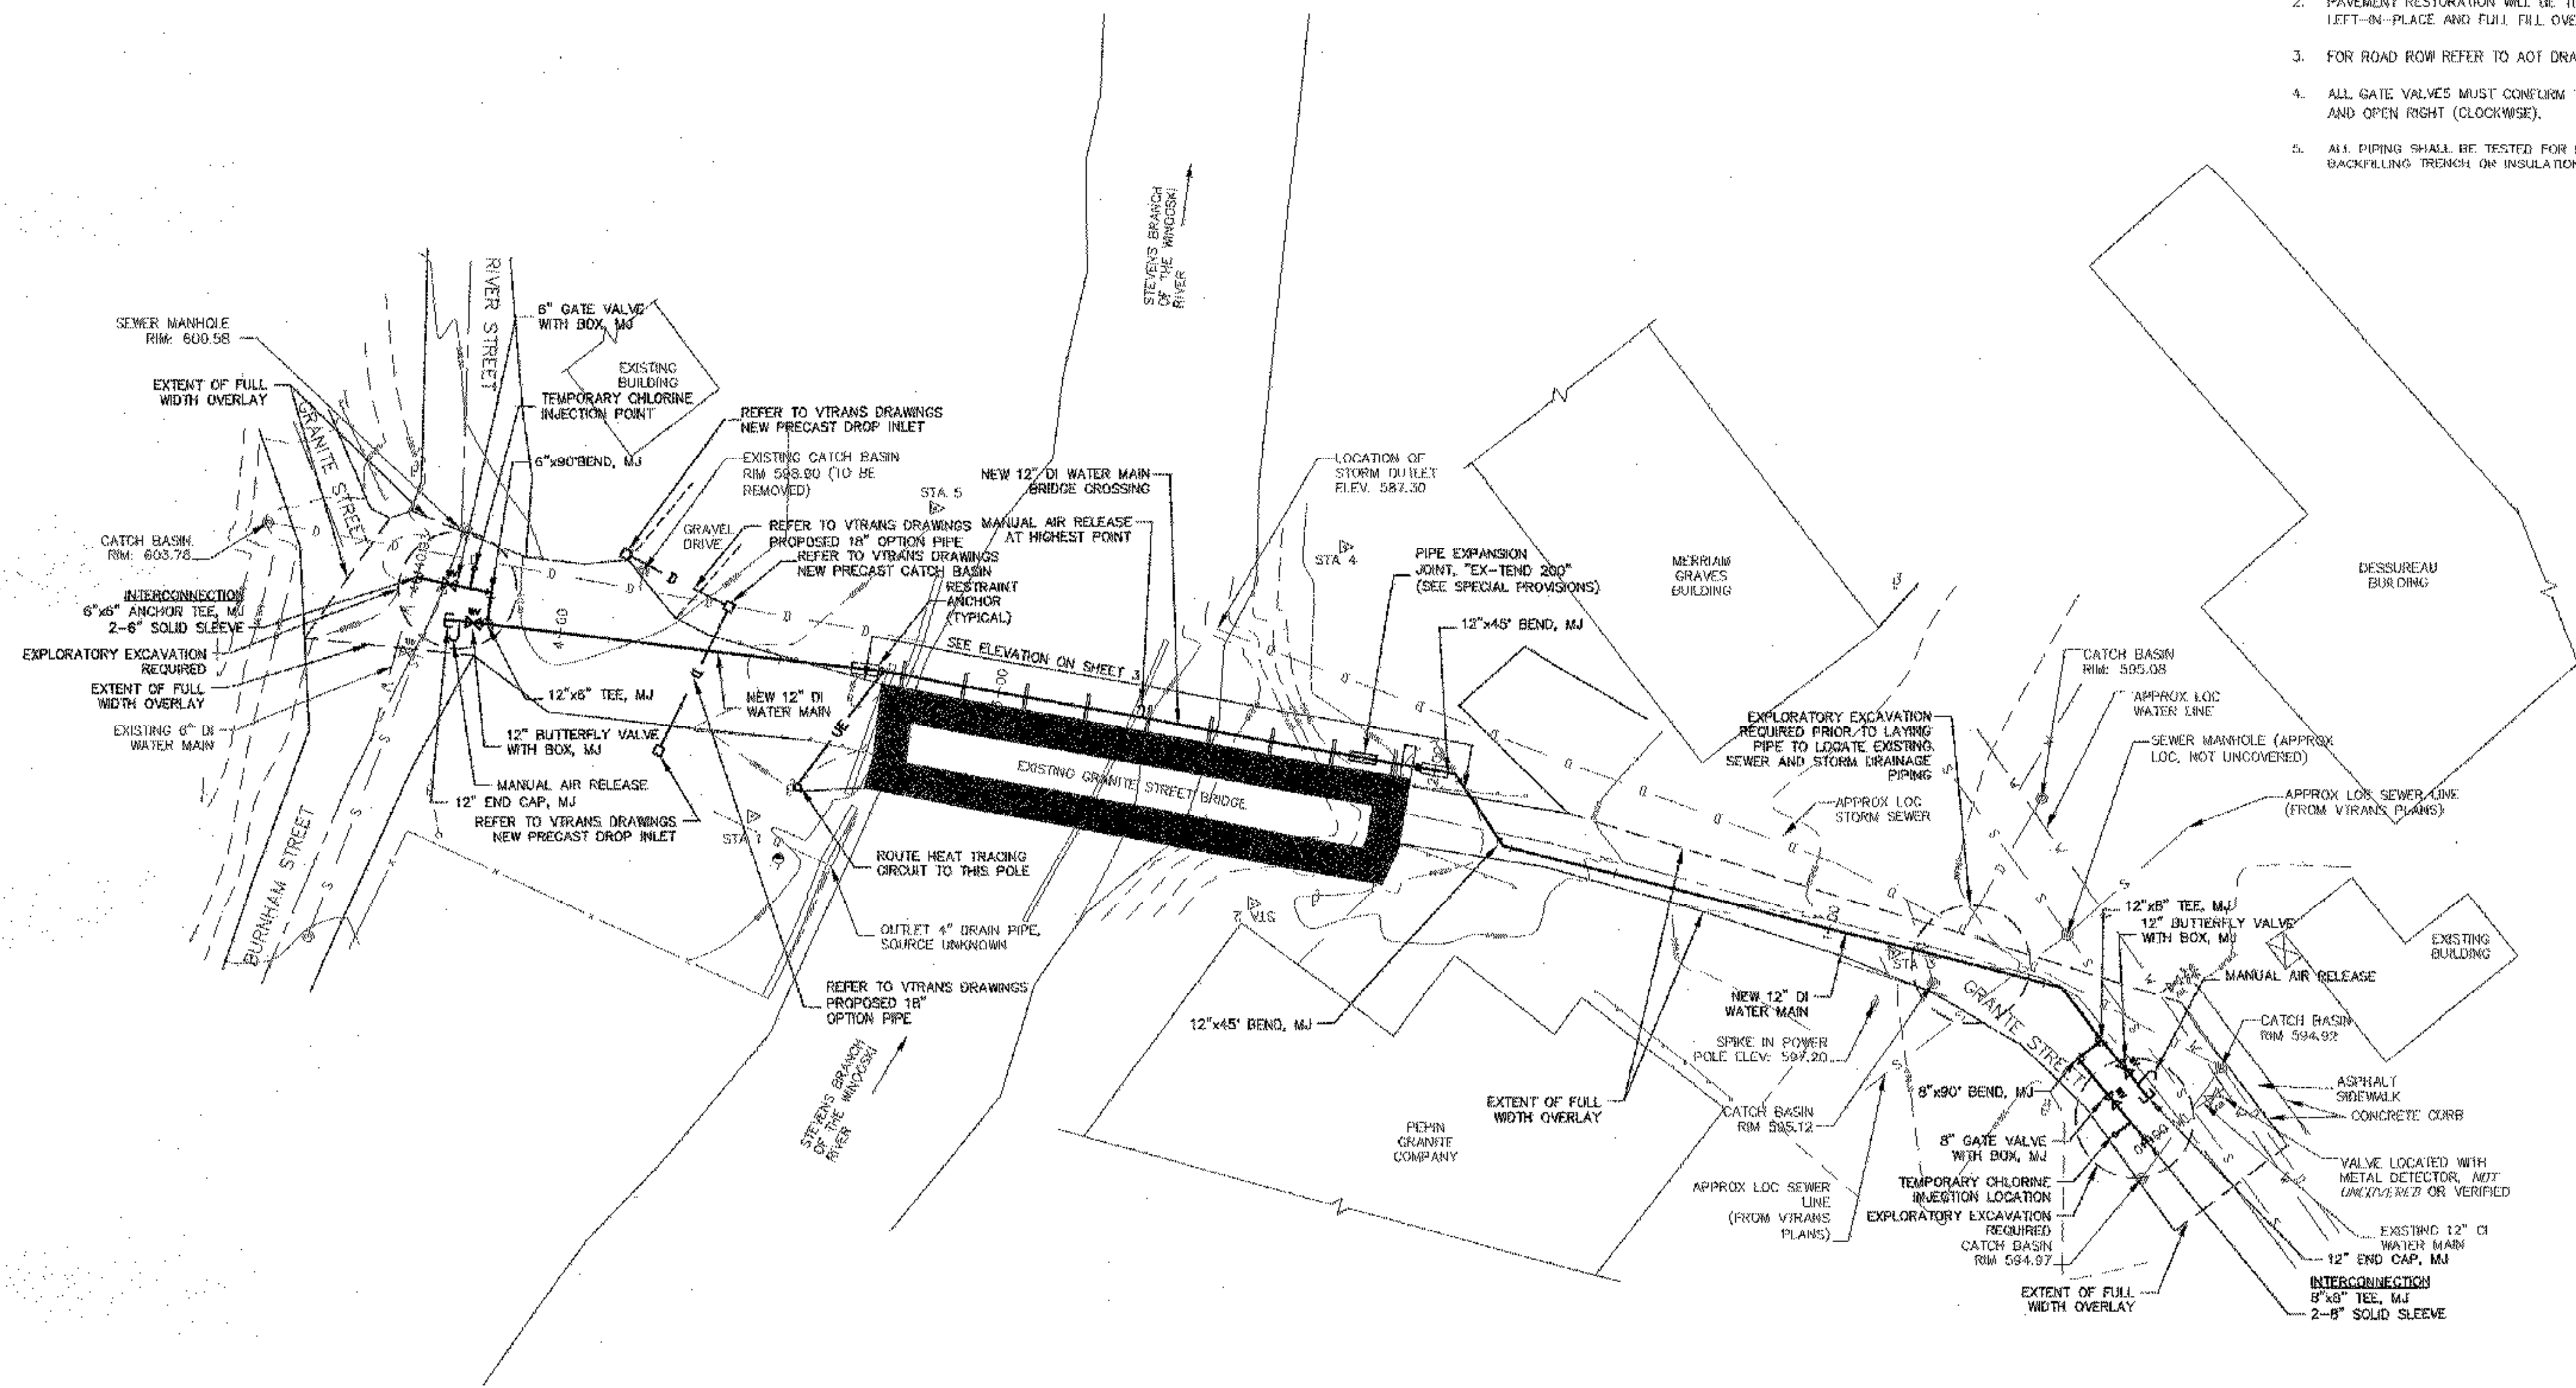

SITE PLAN
SCALE: 1" = 20'

VOID
SEE AS BUILTS

**FOR WATER LINE
CONSTRUCTION
ONLY**



PROJECT NAME: GRANITE ST. BRIDGE, BARRE CITY, VT	
PROJECT NUMBER: 413025	
DRAWING NAME: SITE PLAN	PLOT DATE: 16-MAR-2004
PROJECT LEADER: J. PERRY	DRAWN BY: E. EMMONS
DESIGNED BY: J. PERRY	CHECKED BY: R. DUFRESNE
FILE NAME: 413025C2-PL	SHEET 2 OF 5

Dufresne & Associates, P.C.
54 Main Street, P.O. Box 11
Windsor, Vermont 05089
Tel: (802) 674-2914 Fax: (802) 674-2913
E-mail: dufresne@dufresne.com
Home page: <http://www.dufresneassociates.com>