

**SEEDING FORMULA
RURAL AREAS**

% MASS	kg/ha	NAME	PUR %	GERM %
37.5	26.0	CREeping RED FESCUE	98	85
37.5	26.0	TALL FESCUE	95	90
5.0	4.0	RED TOP	95	90
15.0	10.0	BIRDSFOOT TREFoil	98	85
5.0	4.0	ANNUAL RYE GRASS	95	85
100.0	70.0			

GENERAL NOTES

SEED MIXTURE: SHALL NOT HAVE A WEED CONTENT EXCEEDING 0.40% BY MASS AND SHALL BE FREE OF ALL NOXIOUS SEED.

SEED: TO BE APPLIED PER SEEDING FORMULAS OR AS DIRECTED BY THE ENGINEER.

FERTILIZER: FORMULA 10-20-10, TO BE USED WITH SEED, APPLIED AT THE RATE OF 560 kg/ha. (HYDRO SEEDERS MAY USE 19-19-19 FORMULA).


AGRICULTURAL LIMESTONE: TO BE APPLIED AT THE RATE OF 4500 kg/ha, OR AS DIRECTED BY THE ENGINEER.

HAY MULCH: TO BE PLACED ON EARTH SLOPES AT THE RATE OF 4500 kg/ha, OR AS DIRECTED BY THE ENGINEER.

TOPSOIL: TO BE USED WITH SEED AS INDICATED ON THE PLANS, OR AS DIRECTED BY THE ENGINEER.


MARKER POSTS: TO BE PLACED AS INDICATED OR AS DIRECTED BY THE ENGINEER.

SLOPE ROUNDING: ALL CUT SLOPES TO BE ROUNDED IN ACCORDANCE WITH STANDARD SHEET B-5M.

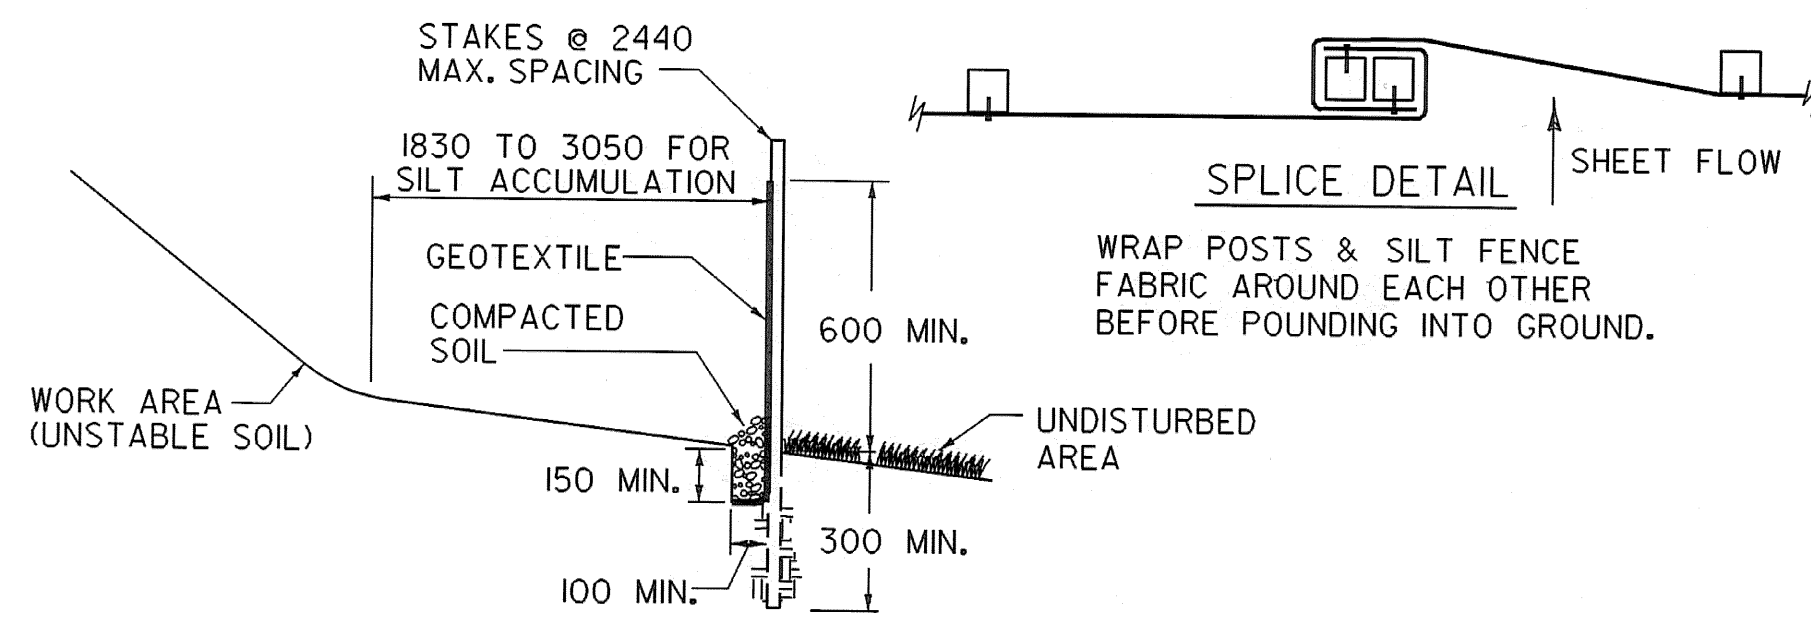


**DETAIL "A"
SILT FENCE**

- NOTES:
- DO NOT USE SILT FENCE IN STREAMS, DRAINAGE DITCHES, OR AREAS OF CONCENTRATED FLOW.
 - BACK WITH STAKED-IN-PLACE HAY BALES OR WIRE FENCE IF ADDITIONAL SUPPORT IS NEEDED.
 - MUST BE REMOVED WHEN SOIL IS STABILIZED.

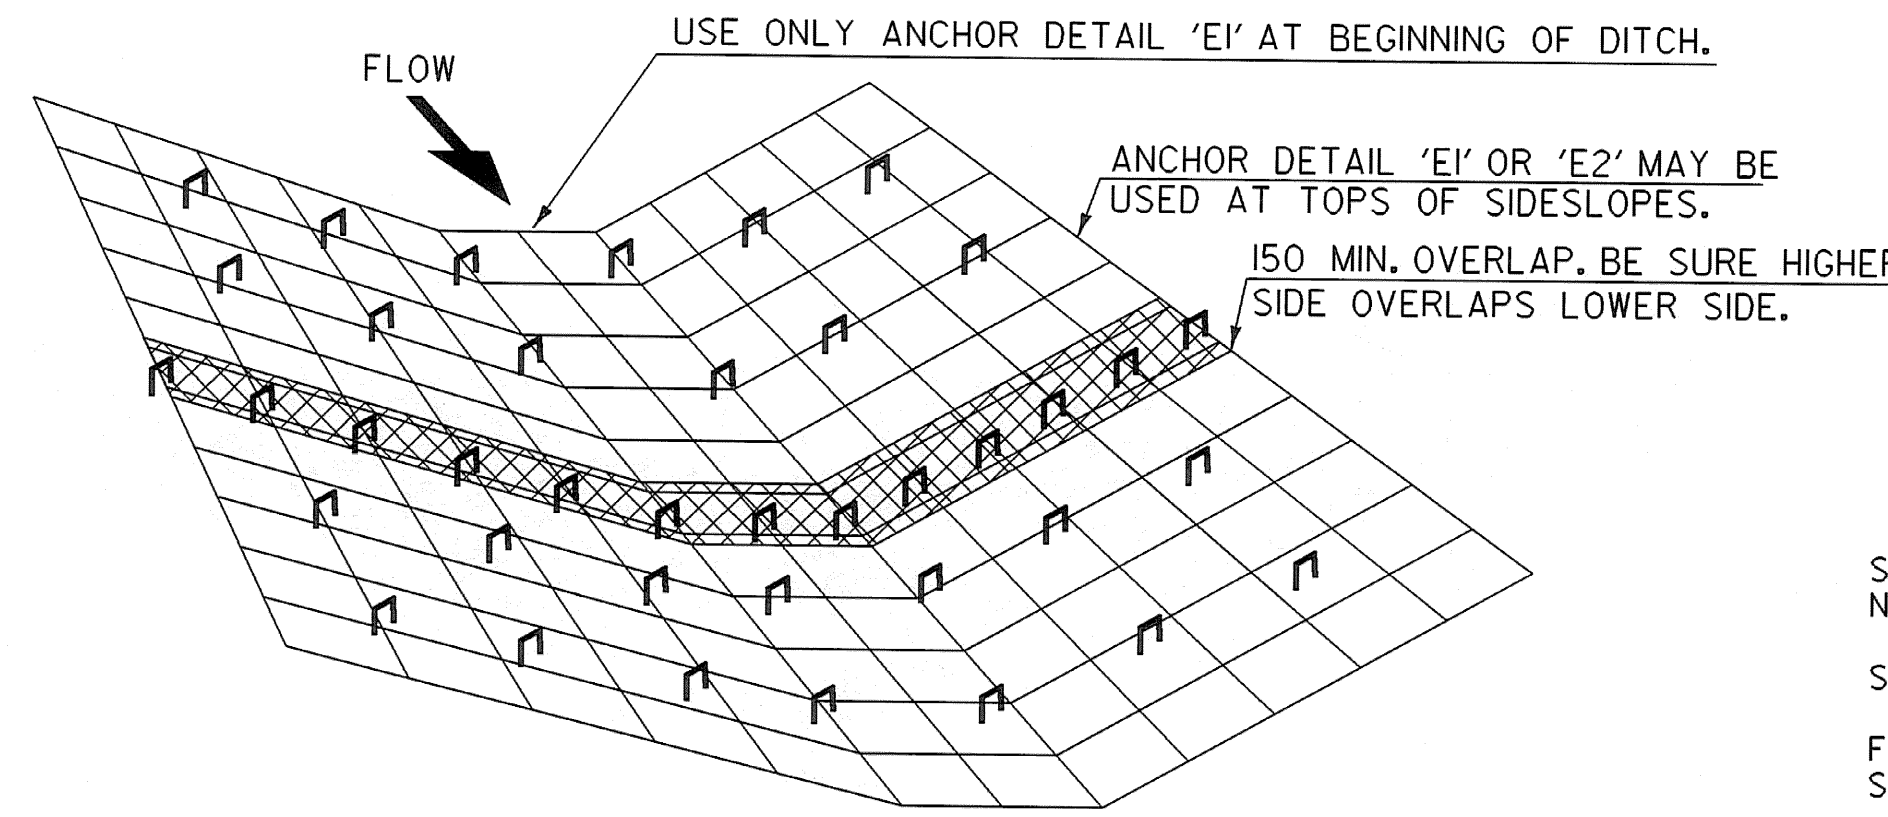


**DETAIL "D"
EROSION MATTING FOR DITCHES**

- TO BE USED WHERE SLOPE OF DITCHLINE RANGES FROM 1% - 2.5%. SLOPES EXCEEDING 2.5% SHALL BE LINED WITH STONE FILL, TYPE I.
- OVERLAPS SHALL BE 150 MINIMUM IN THE DIRECTION OF FLOW AND STAPLED EVERY 500 MIN. THROUGH BOTH FABRICS.
- USE 1000 MAX STAPLE SPACING IN OTHER AREAS.

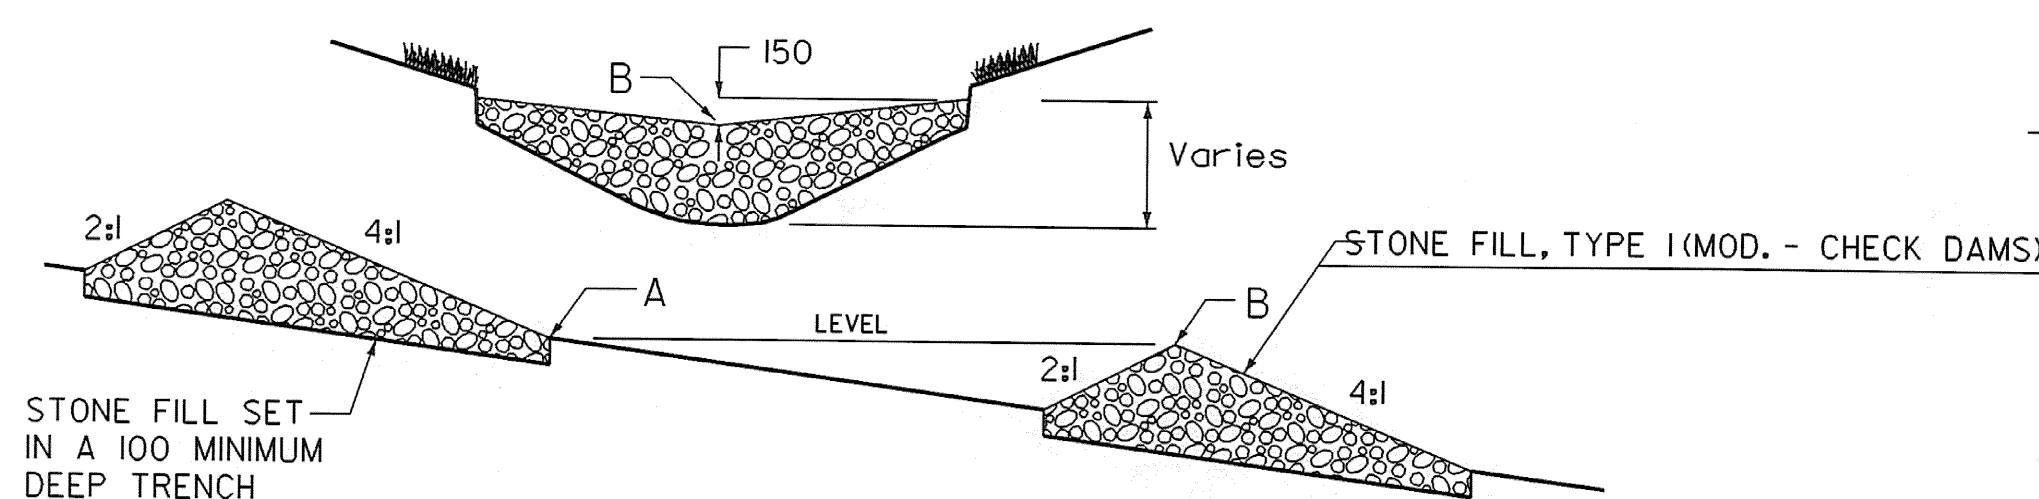

**DETAIL "B"
TEMPORARY STONE CHECK DAM**

- NOTES:
- CHECK DAMS TO BE USED DURING ESTABLISHMENT OF GRASS LINED DRAINAGE DITCHES
 - LOCATE DOWNSTREAM STRUCTURE SUCH THAT POINT "B" IS APPROXIMATELY LEVEL WITH THE LOWEST GROUND ELEVATION "A" OF THE UPSTREAM STRUCTURE.
 - PAYMENT FOR STONE CHECK DAMS WILL BE MADE FOR THE QUANTITY OF STONE FILL USED. REMOVAL OF THE STONE CHECK DAMS WILL BE INCIDENTAL TO PAY ITEM 613.10 "STONE FILL, TYPE I (MOD. - CHECK DAMS)".

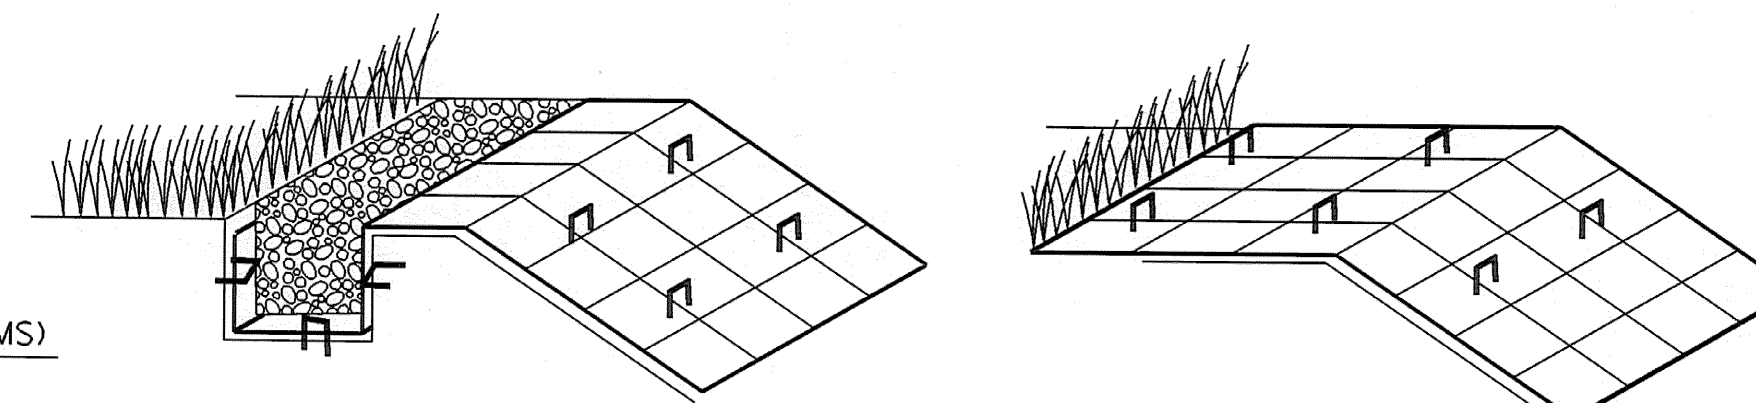


ANCHOR DETAIL 'E1'

INSERT & STAPLE FABRIC INTO 150 X 150 TRENCH PRIOR TO BACKFILLING & COMPACTING SOIL. USE 3 STAPLE PATTERN EVERY 500.


ANCHOR DETAIL 'E2'

IF THE TOP OF SLOPE IS RELATIVELY FLAT EXTEND MATERIAL APPROXIMATELY 600 AND STAPLE EVERY 500 MINIMUM.

**DETAIL "E"
ANCHOR DETAILS FOR EROSION MATTING**

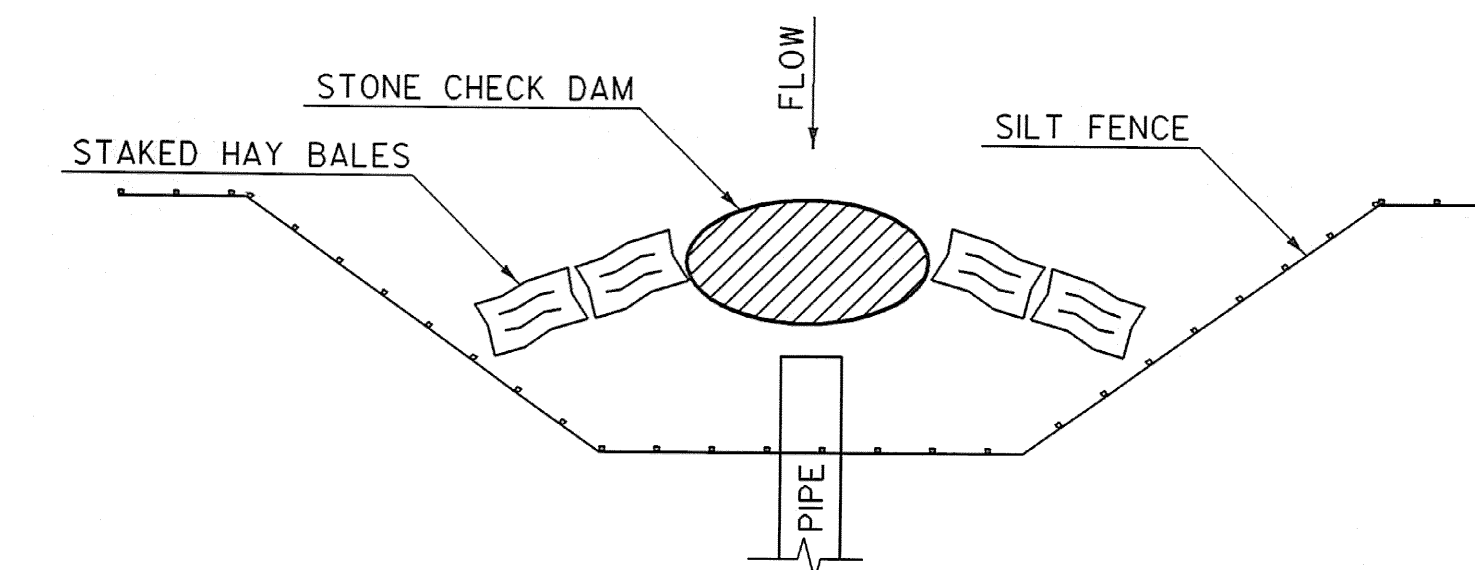


**DETAIL "G"
EXISTING PIPE INLET CONTROL**

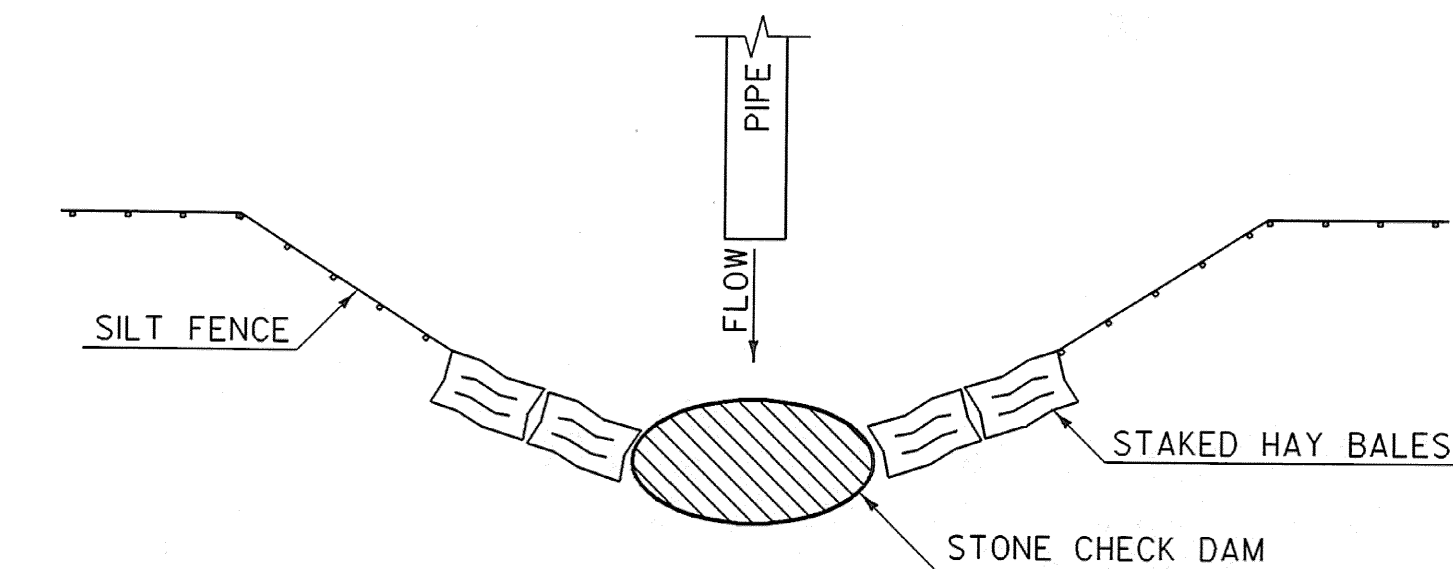


**DETAIL "H"
EXISTING PIPE OUTLET CONTROL**

- NOTES:
- ALL FABRIC OVERLAPS SHALL BE 150 MINIMUM WITH STAPLES EVERY 500.
 - STAPLE EDGES OF FABRIC EVERY 300.
 - USE 1000 MAX. STAPLE SPACING IN OTHER AREAS.
 - SEE "EROSION MATTING FOR DITCHES" DETAIL FOR ANCHORING AT TOPS OF SLOPES.

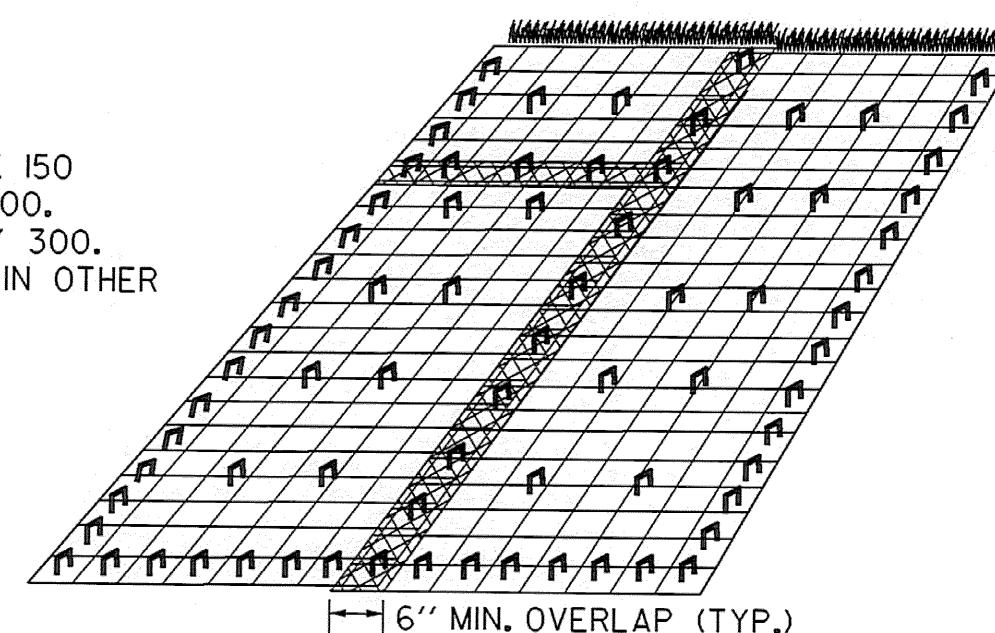


**DETAIL "C"
EROSION MATTING FOR SLOPES STEEPER THAN 1:3**

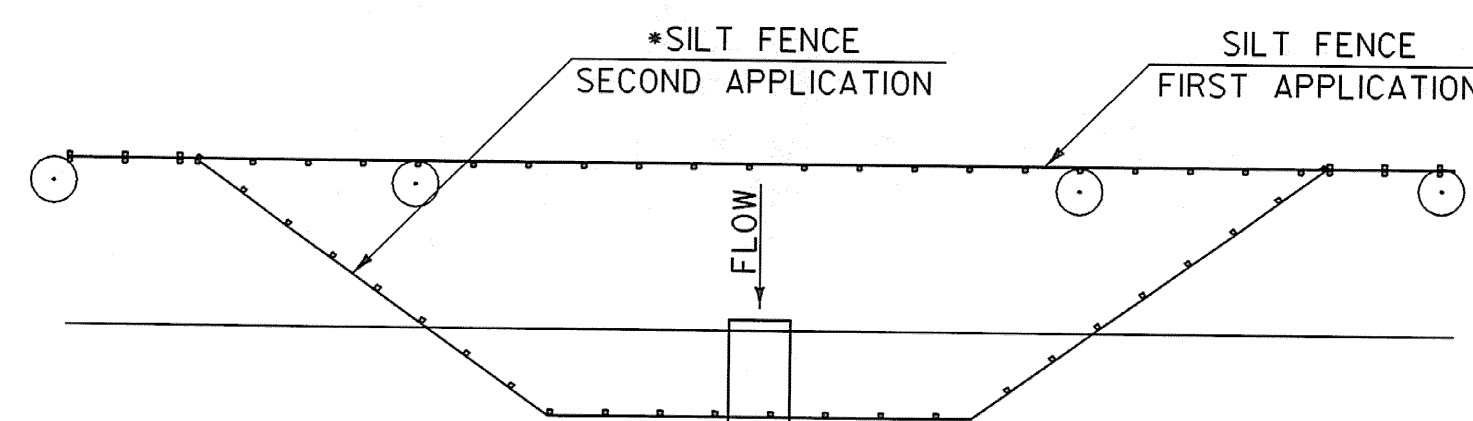

**DETAIL "I"
PROPOSED PIPE INLET CONTROL**

- THE SECOND APPLICATION OF SILT FENCE IS TO BE INSTALLED (REMOVE FIRST APPLICATION) PRIOR TO DIVERTING FLOW INTO NEW PIPE FOR BOTH PROPOSED INLET AND OUTLET CONTROLS

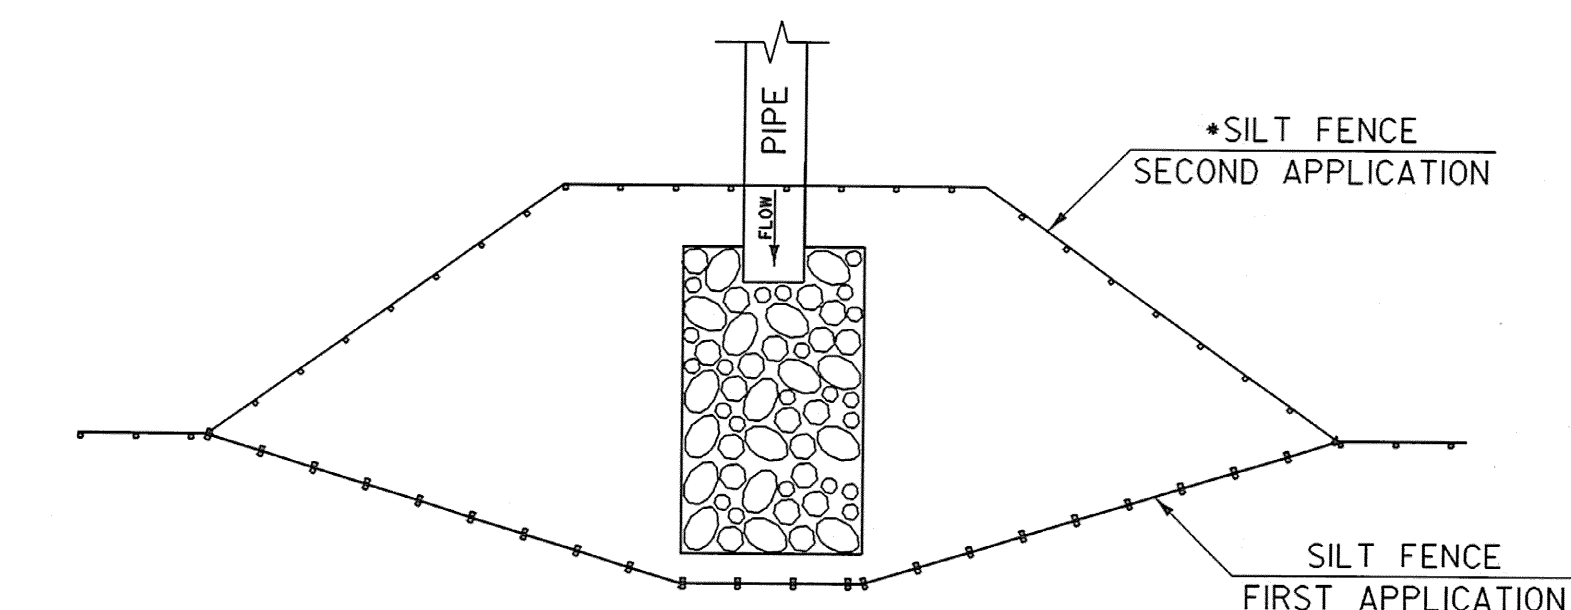

**DETAIL "J"
PROPOSED PIPE OUTLET CONTROL**

NOTE: DETAILS NOT TO SCALE

SHEET NAME: EROSION CONTROL DETAILS		
PROJECT NAME: SUNDERLAND	HIGHWAY NO.: TH 3	
PROJECT NUMBER: BRF 0114(2)	BRIDGE NO.: 14	OVER: ROARING BRANCH
FILE NAME: /PW/93j009/sj009ec.dgn	PLOT DATE: 21-DEC-2005	
PROJECT MANAGER: R. R. WHITCOMB	DRAWN BY: STRI	
DESIGNED BY: C. CARLSON	IPARM NAME: sj009ec8.1	SHEET 30 OF 67