



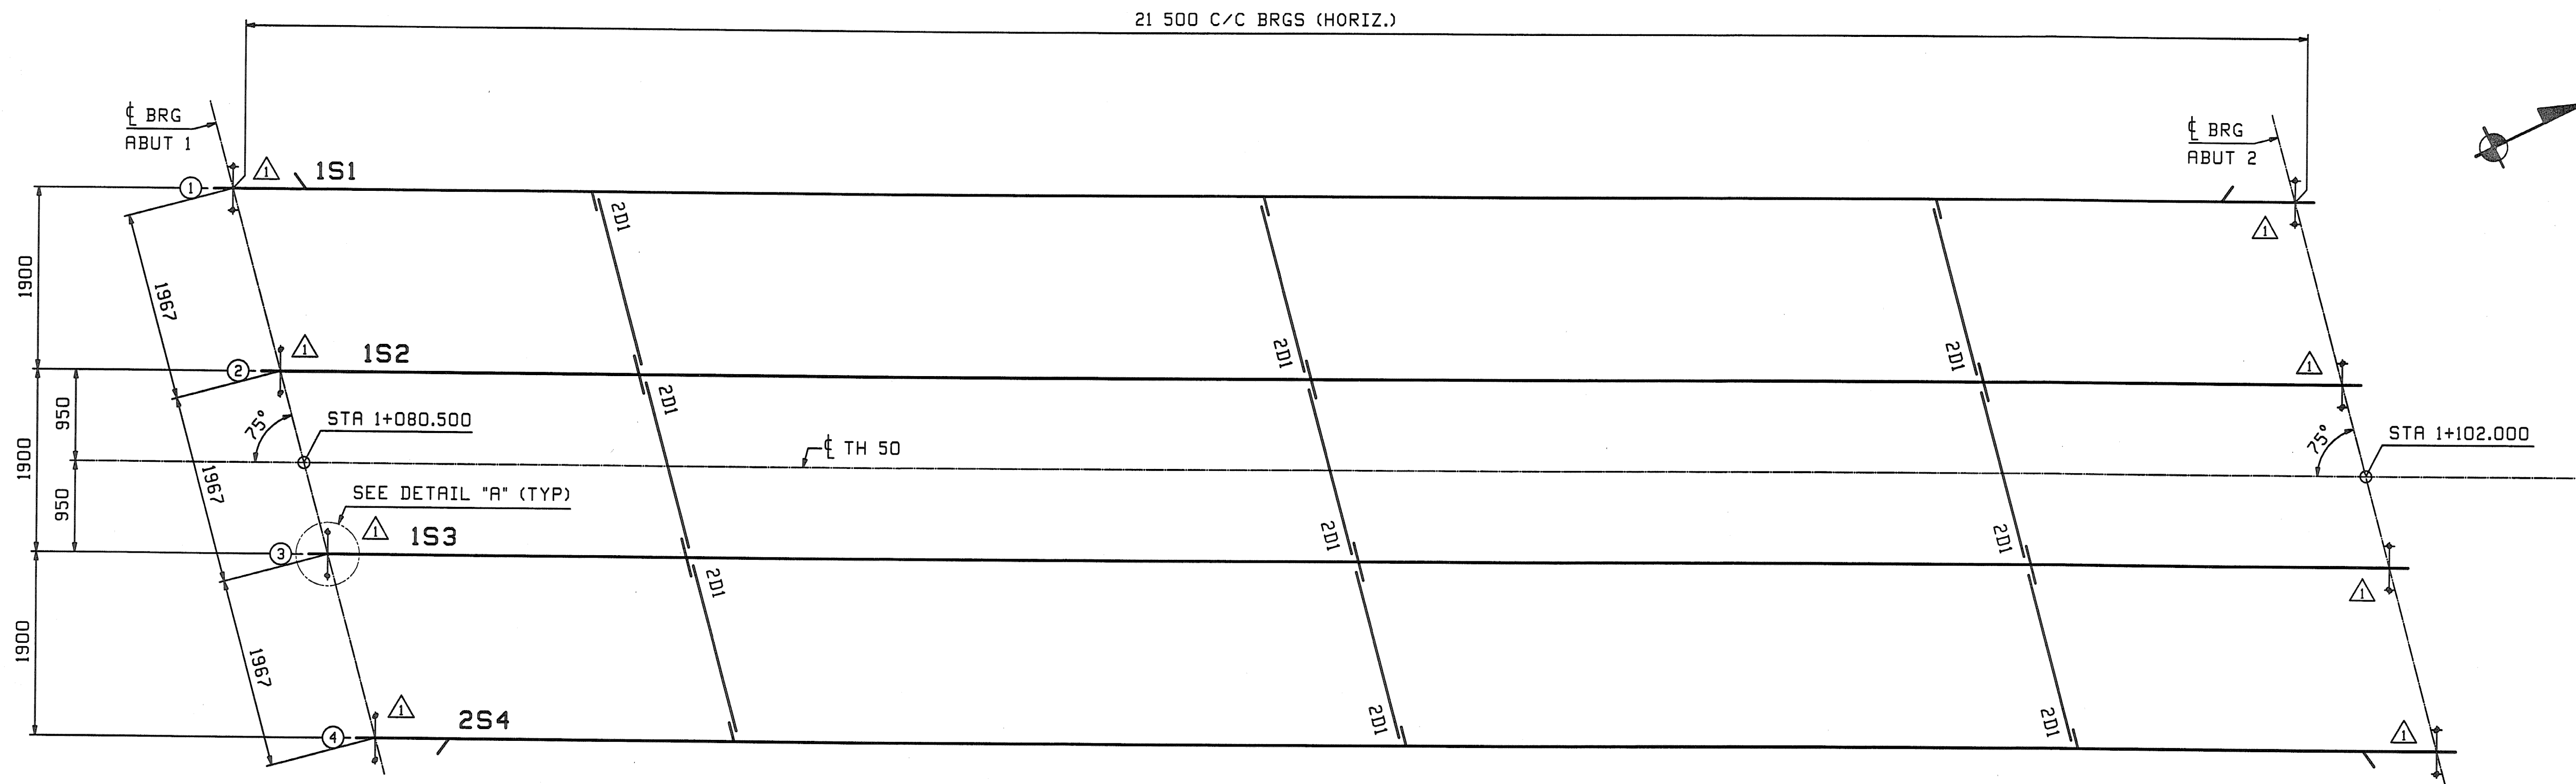

FRAMING PLAN

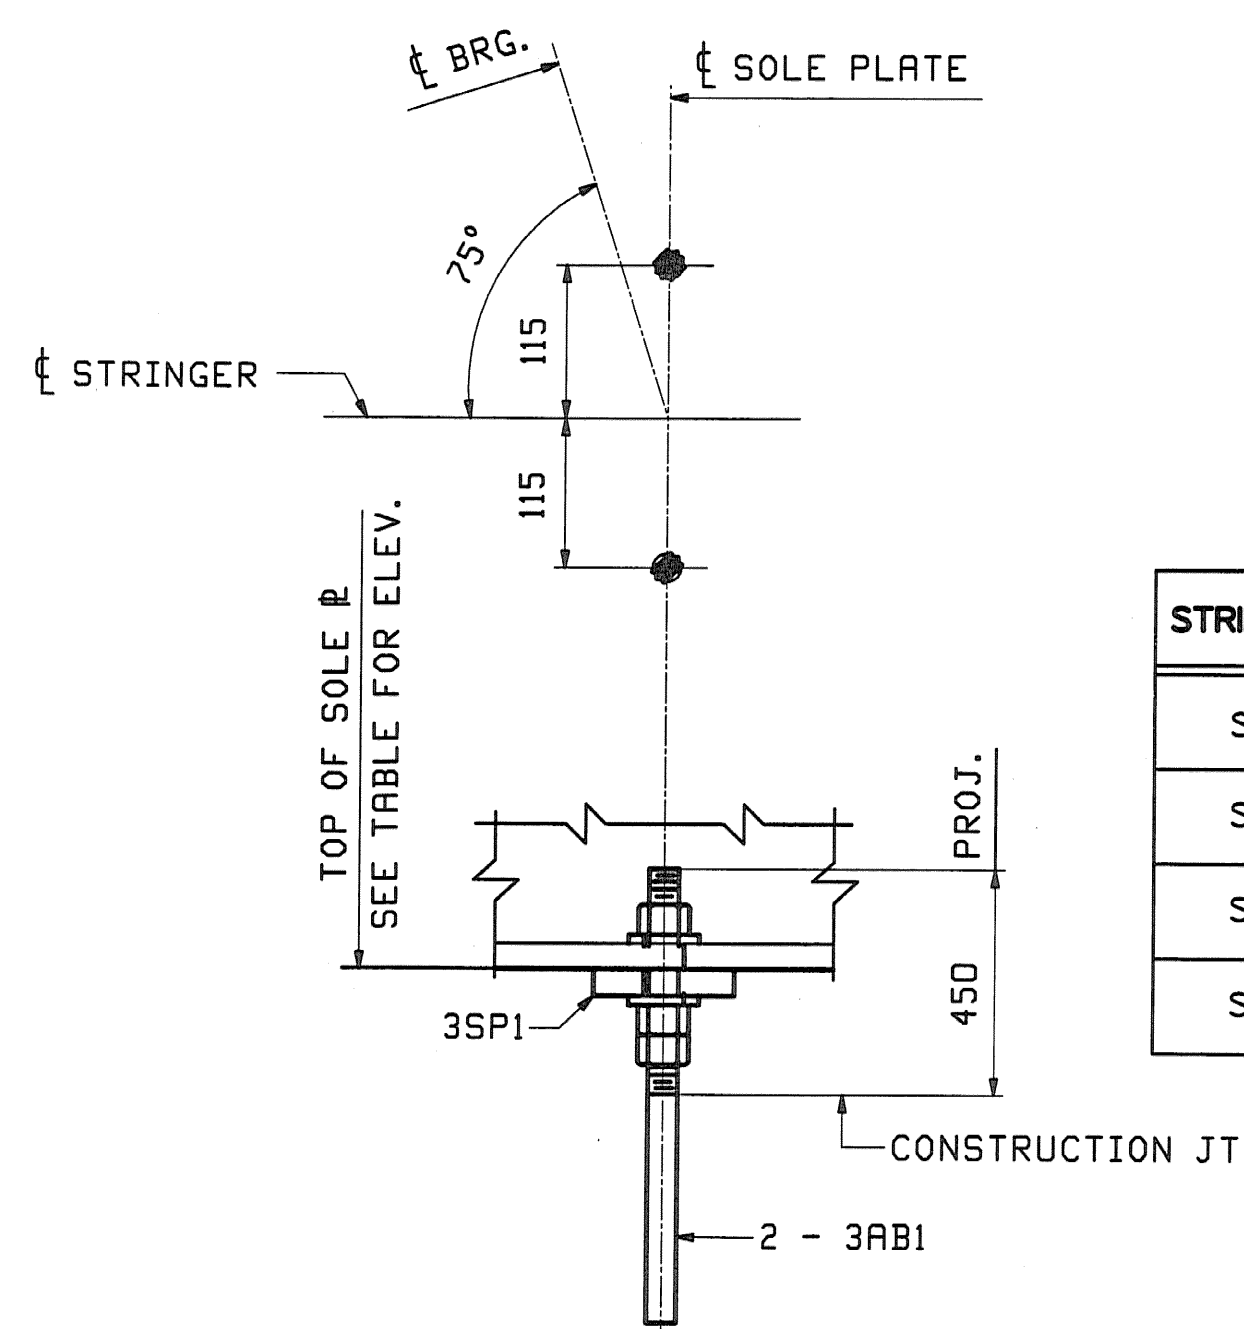

STRINGER	ELEVATION	
	ABUT 1	ABUT 2
S1	235.502	235.544
S2	235.547	235.576
S3	235.554	235.571
S4	235.522	235.527

FIELD BOLT LIST										A325 Type 3 BOLTS									
LINE	NO. REQ'D.	BOLT DIAM.	BOLT LEN.	BOLTS / CONN.	# OF CONN.	GRIP	THICKNESS OF PCS. CONNECTED		WASHER CODE	PIECES CONNECTED AND REMARKS									
1			51							INT. DIAPHRAGMS									
2	72	3/8	24	4	18	23	10	13		1	DIAPHRAGM WEB TO CONN. PL.								
3																			

WASHER CODES

FIELD BOLT SUMMARY				EXACT COUNT - NONE EXTRA		
LINE	NO. OF BOLTS	BOLT DIAM.	TYPE	BOLT LEN	ACTUAL COUNT	REMARKS
1	72	3/8	A325 Type 3	51 24	72	
2						
3	72	Hard Flat Washers for 3/8" Ø BOLT			F436-3	
4						
5						
6						

NOTE:
FOR GENERAL NOTES SEE DRAWING GNI.

REV.	DATE	REMARKS	DWN	CHK	APVL	SHOP
11/11		ADDED ANCHOR BOLT ASS'Y	ZAD	WJL	11-12-08	
MATERIAL:		SURFACE PREP. & PAINT:		HOLES:		SHOP BOLTS:
DESCRIPTION: FRAMING PLAN & FIELD BOLTS						
CASCO BAY STEEL STRUCTURES, INC.						
75 SPRING HILL ROAD SACO, MAINE 04072						
PHONE (207) 282-7360 FAX. (207) 282-1179						
STRUCTURE: ROUTE NO: TH 50, CL 3			DRAWN: JTB		DATE: 10/14	
BRIDGE NO: BR 34			CHKD: DBH		DATE: 10/28	
COUNTY OF ORANGE						
LOCATION: TOWN OF CORINTH			JOB NO. 380		DWG NO. E1	
PROJ NO. STP BRO 1447(22) (RE-ADVERTISED)						
CUSTOMER: VERMONT AOT					REV. 1	