


EROSION PREVENTION CONTROL SHEET FINAL CONDITIONS

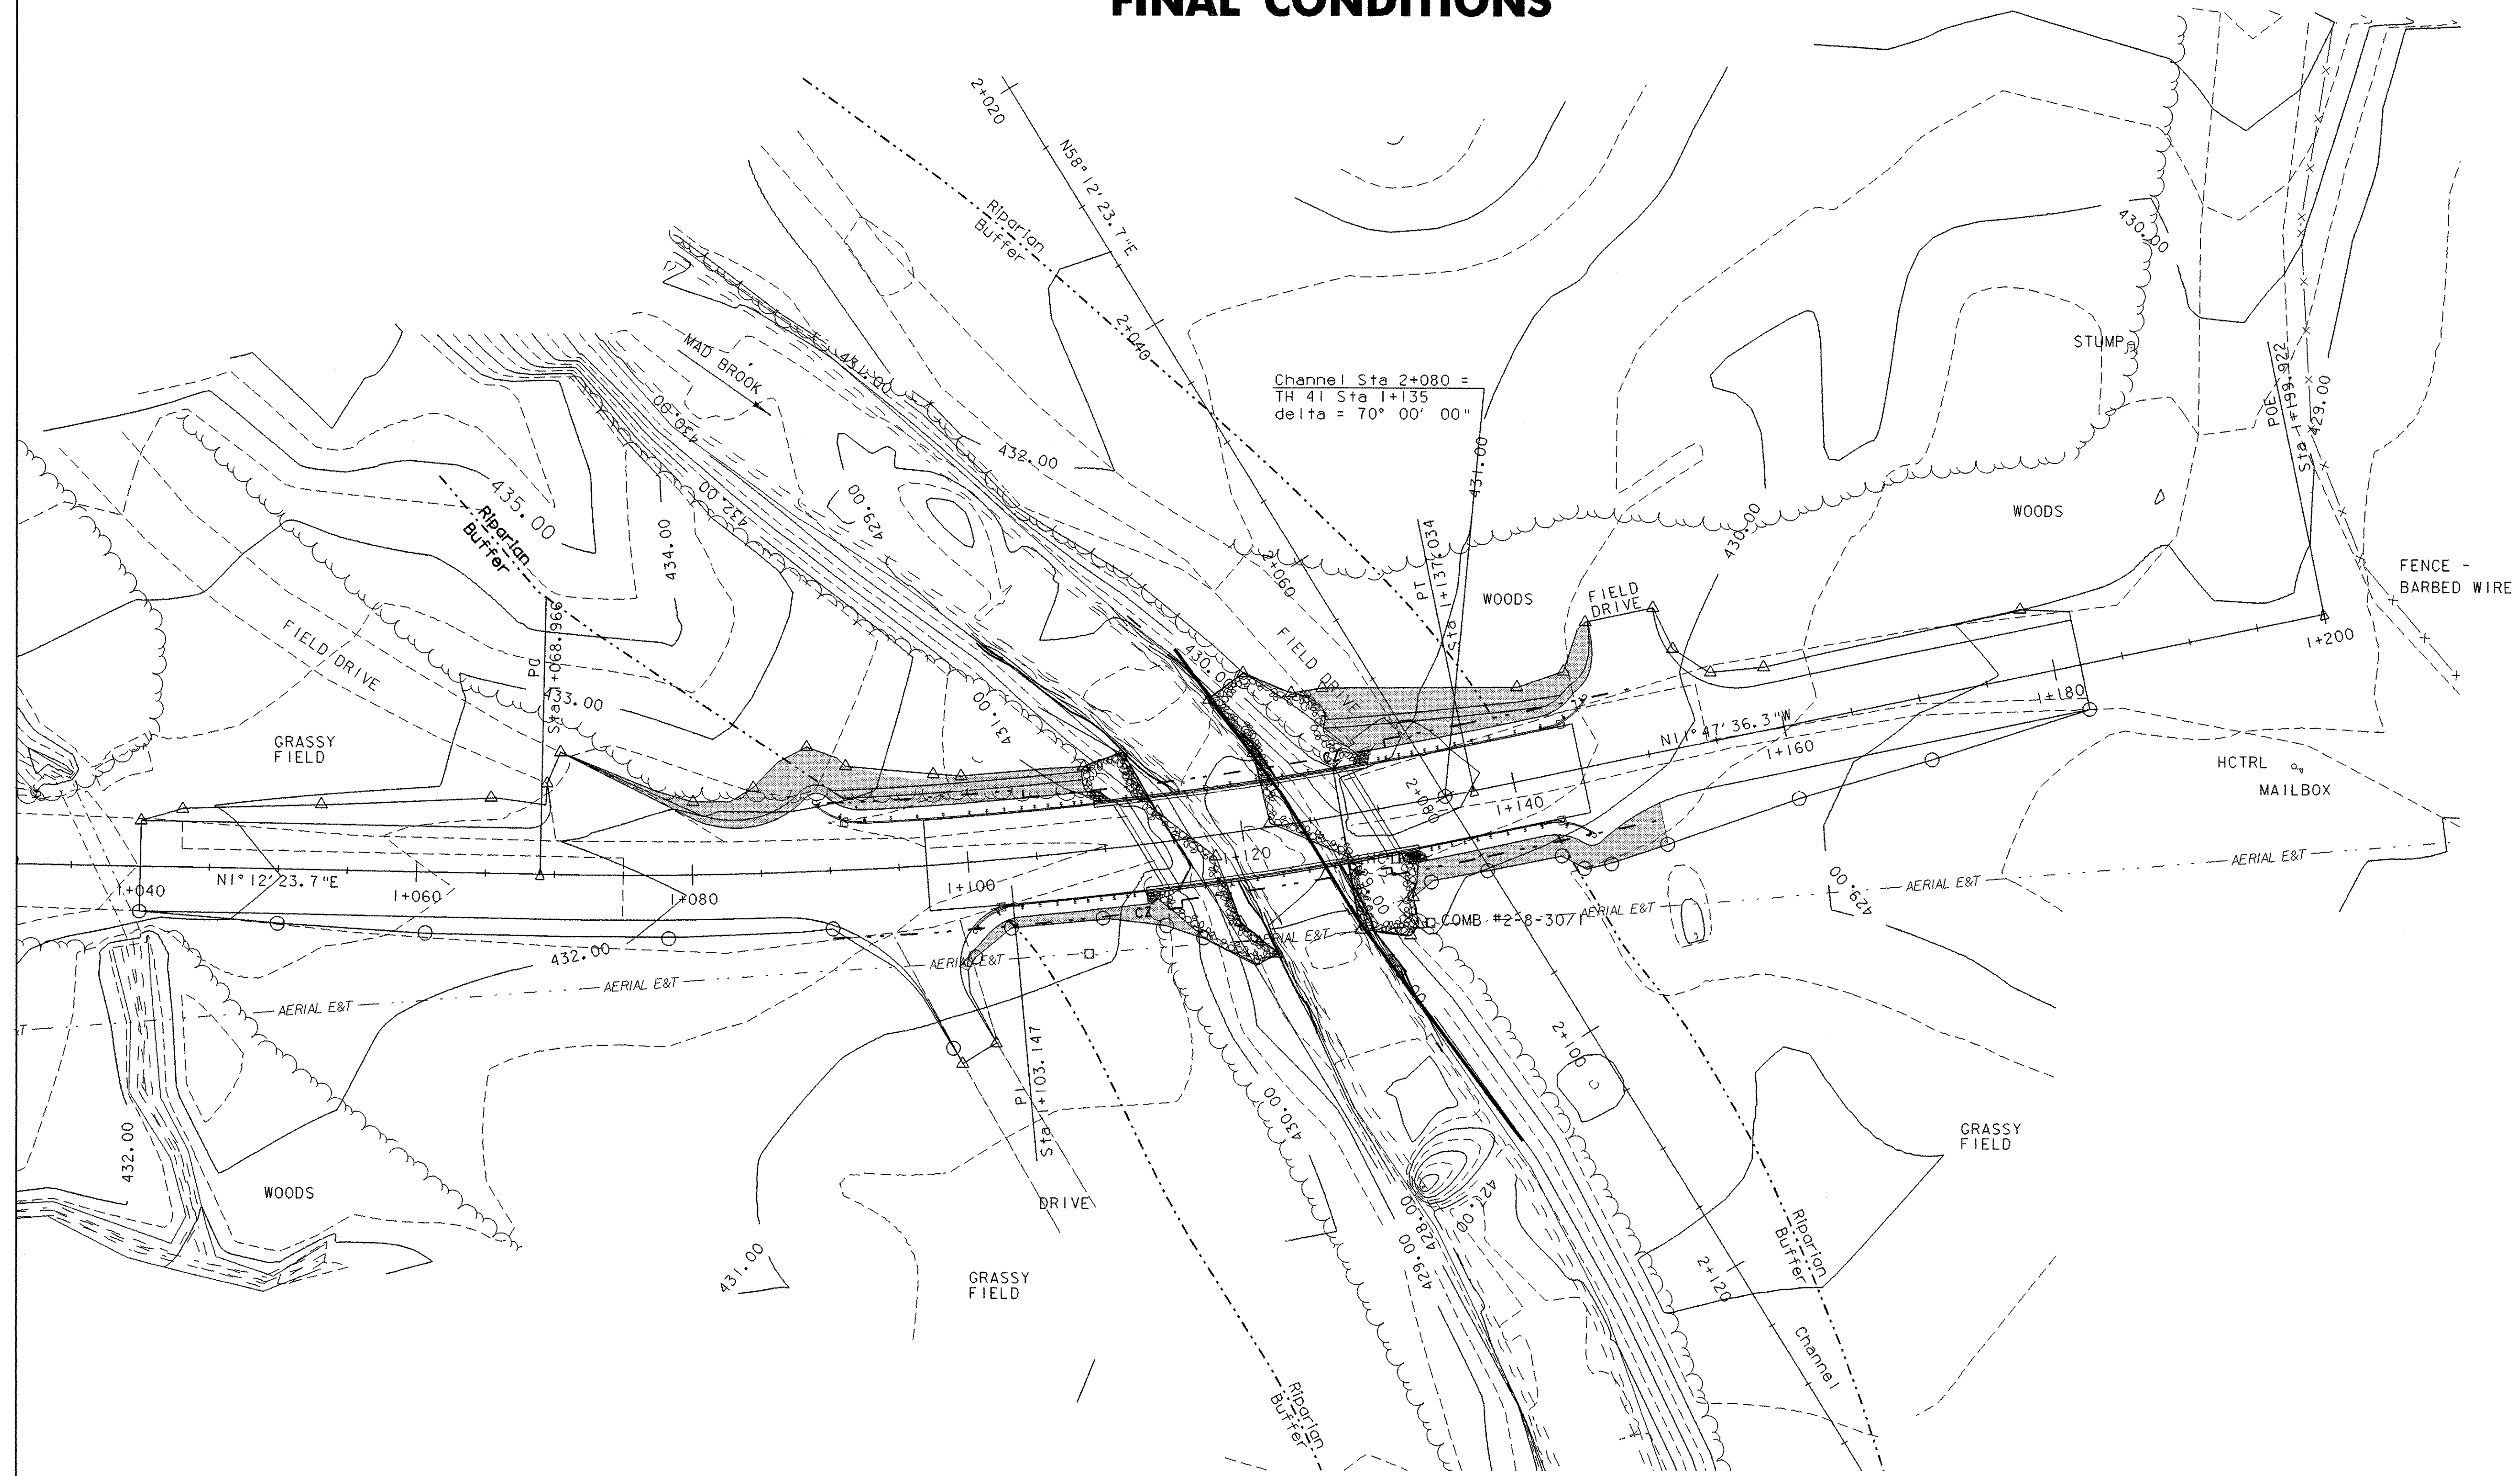

LEGEND	
- - - - -	RIPARIAN BUFFER
■	EROSION CONTROL MATTING

EROSION PREVENTION CONTROL SHEET FINAL CONDITIONS	
PROJECT NAME: Charleston	PLOT DATE: 13-APR-2006
PROJECT NUMBER: BR0 1449 (22)	DRAWN BY: G. ROKES
FILE NAME: 93J051/STR/sj051erobdr.dgn	CHECKED BY: K. VIANI
PROJECT MANAGER: M. EVANS-MONGEON	SHEET 19 OF 50
DESIGNED BY: G. COLGROVE	
IPARM: sj051er03.l	