

RIGHT - OF - WAY DETAIL SHEET


TABLE OF PROPERTY ACQUISITION

TABLE OF REVISIONS

PARCEL NO.	PROPERTY OWNER	SHEET NO.	BEGINNING STATION	ENDING STATION	TAKE	REMAINDER	RIGHT			RECORDING DATA			REMARKS
							AREA ±	AREA ±	TYPE	(T)/(P)	AREA ±	TOWN / CITY	
1A	MEACH COVE REAL ESTATE TRUST; ANASTASIOS PARAFESTAS, TRUSTEE	16,17,18	13+33.3 LT.	19+36.1 LT.			CONST.	T	3,090 S.F.	SHELBURNE			INCL. EROSION CONTROL 5,150 S.F. ±; INCL. EROSION CONTROL
			13+57.1 LT.	18+37.3 LT.			SLOPE	P	0.12A				
			14+13.1 LT.	14+19.8 LT.			CUL.	P					
			14+17.5 LT.	19+10.9 LT.			DITCH & DRAINAGE	P	2,840 S.F.				
			14+22.57 LT.				REMOVE	T					
			14+43.2 LT.				REMOVE	T					
			14+90.9 LT.				REMOVE	T					
			15+40.2 LT.				REMOVE	T					
			15+87.3 LT.				REMOVE	T					
			16+40.8 LT.				REMOVE	T					
			16+86.3 LT.				REMOVE	T					
			17+34.0 LT.				REMOVE	T					
			17+79.3 LT.				REMOVE	T					
			17+11.7 LT.	20+16.4 LT.			DETOUR	T	4,000 S.F.				
			18+24.5 LT.				REMOVE	T					
			18+72.4 LT.				REMOVE	T					
			SL 40+00.00 CL	SL 41+00.00 CL			DRIVE	T					
			19+58.2 LT.	19+61.2 LT.			INSTALL & MAINTAIN	P					
			19+83.33 LT.				REMOVE & RESET	T					
			19+85.3 LT.				REMOVE & RESET	T					
19+95.0 LT.	20+15.3 LT.			REMOVE & RESET	T								
20+01.51 LT.				REMOVE & RESET	T								
1B		18,19	21+32.18 LT.				REMOVE & RESET	T		SHELBURNE			BOUND 31.86' LT. 5,475 S.F. ±; INCL. DRAINAGE SWALE 7,930 S.F. ±; INCL. EROSION CONTROL; INCLUDES TEMP. CULVERT EROSION CONTROL
			21+32.2 LT.	26+08.6 LT.			SLOPE	P	0.13A				
			21+32.2 LT.	24+05.1 LT.			DETOUR	T	0.18A				
			21+65.0 LT.	22+17.8 LT.			INSTALL	T	280 S.F.				
			21+78.0 LT.	21+86 LT.			CUL.	P					
			21+90.0 LT.				REMOVE	T					
			22+39.5 LT.				REMOVE	T					
			22+87.2 LT.				REMOVE	T					
			23+30.3 LT.	26+73.2 LT.			CONST.	T	1,690 S.F.				
			23+81.3 LT.				REMOVE	T					
24+22.1 LT.				REMOVE	T								
1C		16,17,18	12+00.0 RT.	19+60.7 RT.			CONST.	T	0.21A	SHELBURNE			INCL. EROSION CONTROL; 8,990 S.F. ± INCL. EROSION CONTROL
			12+86.1 RT.	18+01.2 RT.			SLOPE	T	3,480 S.F.				
			13+46.6 RT.	13+61.2 RT.			CUL., DIT. & DR.	P					
			13+53.8 RT.				REMOVE	T					
			14+22.84 RT.				REMOVE & RESET	T					
			18+70.0 RT.				DRIVE	T					
			18+89.0 RT.	19+65.1 RT.			SLOPE	P	290 S.F.				
19+65.11 RT.				REMOVE & RESET	T								
2	STATE OF VERMONT, LESSOR; VERMONT RAILWAY, INC., LESSEE	18	19+57.1 RT.	20+19.8 RT.			CONST.	T	740 S.F.	SHELBURNE			INCL. EROSION CONTROL
			19+60.7 RT.	20+11.8 RT.			SLOPE	P	600 S.F.				
			19+65.11 RT.	21+32.18 LT.			HWY. CROSSING	P	0.19A				
			20+01.5 LT.	21+65.0 LT.			DETOUR	T	3,600 S.F.				
			20+22.4 RT.	20+78.8 RT.			CONST.	T	1,110 S.F.				
			20+65.8 RT.	20+88.6 RT.			SLOPE	P	200 S.F.				
			21+37.4 LT.	21+70.1 LT.			INSTALL	T	160 S.F.				
			20+92.7 LT.	21+43.5 LT.			SLOPE	P	436 S.F.				
3	WAKE ROBIN CORPORATION	18,19	20+72.1 RT.	24+41.1 RT.			CONST.	T	2,177 S.F.	SHELBURNE			INCL. EROSION CONTROL INCL. EROSION CONTROL BOUND 33.99' RT. BOUND 34.45' RT. TREE
			20+78.8 RT.	23+80.7 RT.			SLOPE	P	3,710 S.F.				
			20+88.62 RT.				REMOVE & RESET	T					
			21+12.92 RT.				REMOVE & RESET	T					
			21+15.2 RT.				REPLACE	T					
			21+46.1 RT.	21+56.6 RT.			CUL., DIT. & DR.	P					
			24+45 RT.				DRIVE	T					

REVISION NO.	SHEET NO.	DESCRIPTION	DATE
		ELECTRONIC FILES TO STRUCTURES	07/31/2003
1	15,16 17,18 19	PARCEL NO. 1 CHANGE ALL "REMOVE & RESET (T)" TREES TO "REMOVE." CHANGE "REPLACE (T)" TREE TO "REMOVE." CHANGE REMOVE & RESET (T) "SHRUBS & SIGN POST" TO REMOVE & RESET "SIGN POST" ONLY. PER C.O. 9308	08/06/2003

PLAN LEGEND

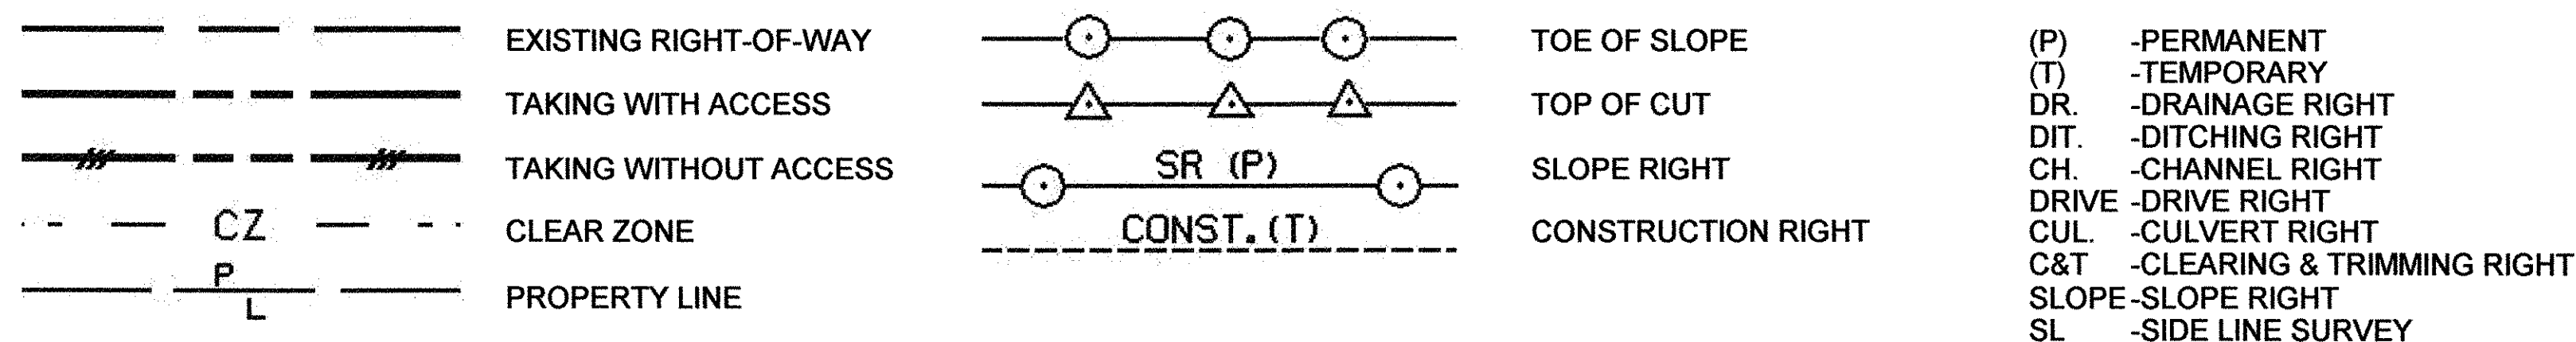

APPROVED: ROGER P. DUMAS DATE: 03-10-03
CHIEF, PLANS & TITLES

PROJECT NAME:	SHELBURNE	PLOT DATE:	07/31/03
PROJECT NUMBER:	BRO 1445(30)	DRAWN BY:	EGP
FILE NAME:	94J196DET	CHECKED BY:	GJF
PROJECT LEADER:	MBZ	R.O.W. SHEET 15 OF 19	SHEET 6 OF 73