


DECK TYPICAL SECTION
SCALE: 3/4" = 1'-0"

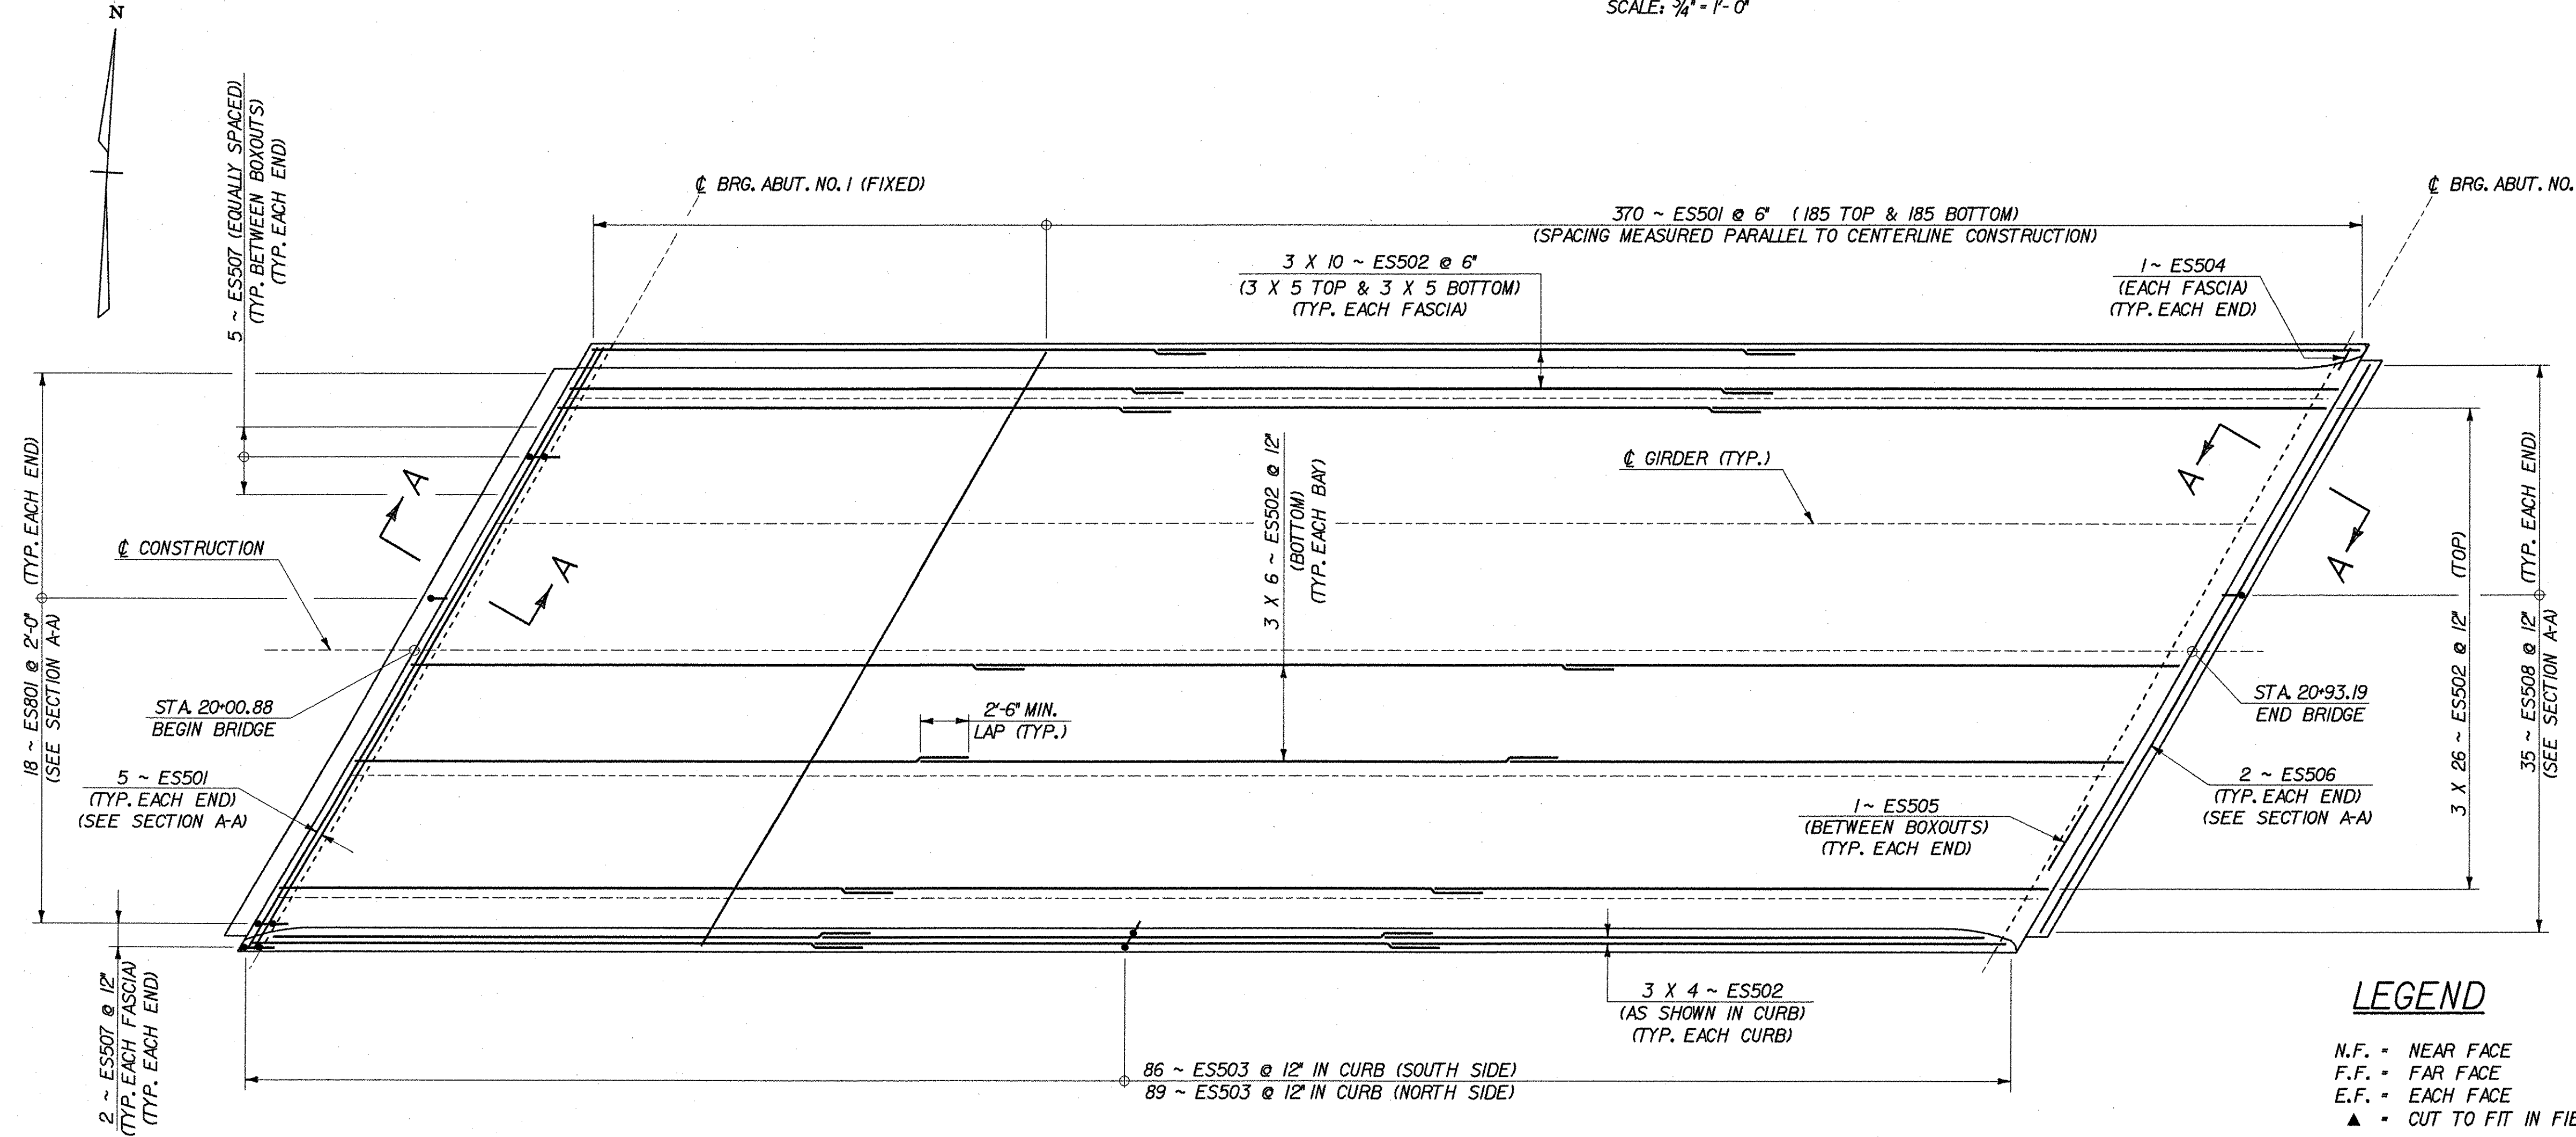

PLAN
SCALE: 7/16" = 1'-0"

NOTES

1. FOR SECTION A-A, SEE BRIDGE SHEET BR107.

LEGEND

- N.F. - NEAR FACE
- F.F. - FAR FACE
- E.F. - EACH FACE
- ▲ - CUT TO FIT IN FIELD

STATE OF VERMONT AGENCY OF TRANSPORTATION			
Town Of	<i>SHELBURNE</i>	Bridge No.	15
Highway No.	<i>TH 3</i>	Log Sta.	
		Surv. Sta.	
BOSTWICK ROAD OVER VERMONT RAILWAY DECK REINFORCEMENT DETAILS			
Designed By	<i>L. WIXSON</i>	Drawn By	<i>S. MERKMAN</i>
Checked By	<i>R. JOY</i>	Bridge Design Supervisor	<i>M. ZYDEL</i>
Date	<i>05/03</i>	Date	<i>05/03</i>
PROJECT	<i>SHELBURNE</i>	PROJECT NO.	<i>BR0 1445(30)</i>
I.G.C. Info. <i>M:\595402_Bostwick\BRIDGE\mrylar\z\196dbr.dgn</i>			
Bridge Sheet No.	<i>BR105</i>	Sheet	45 of 73



PLOTTED 01-AUG-2003