
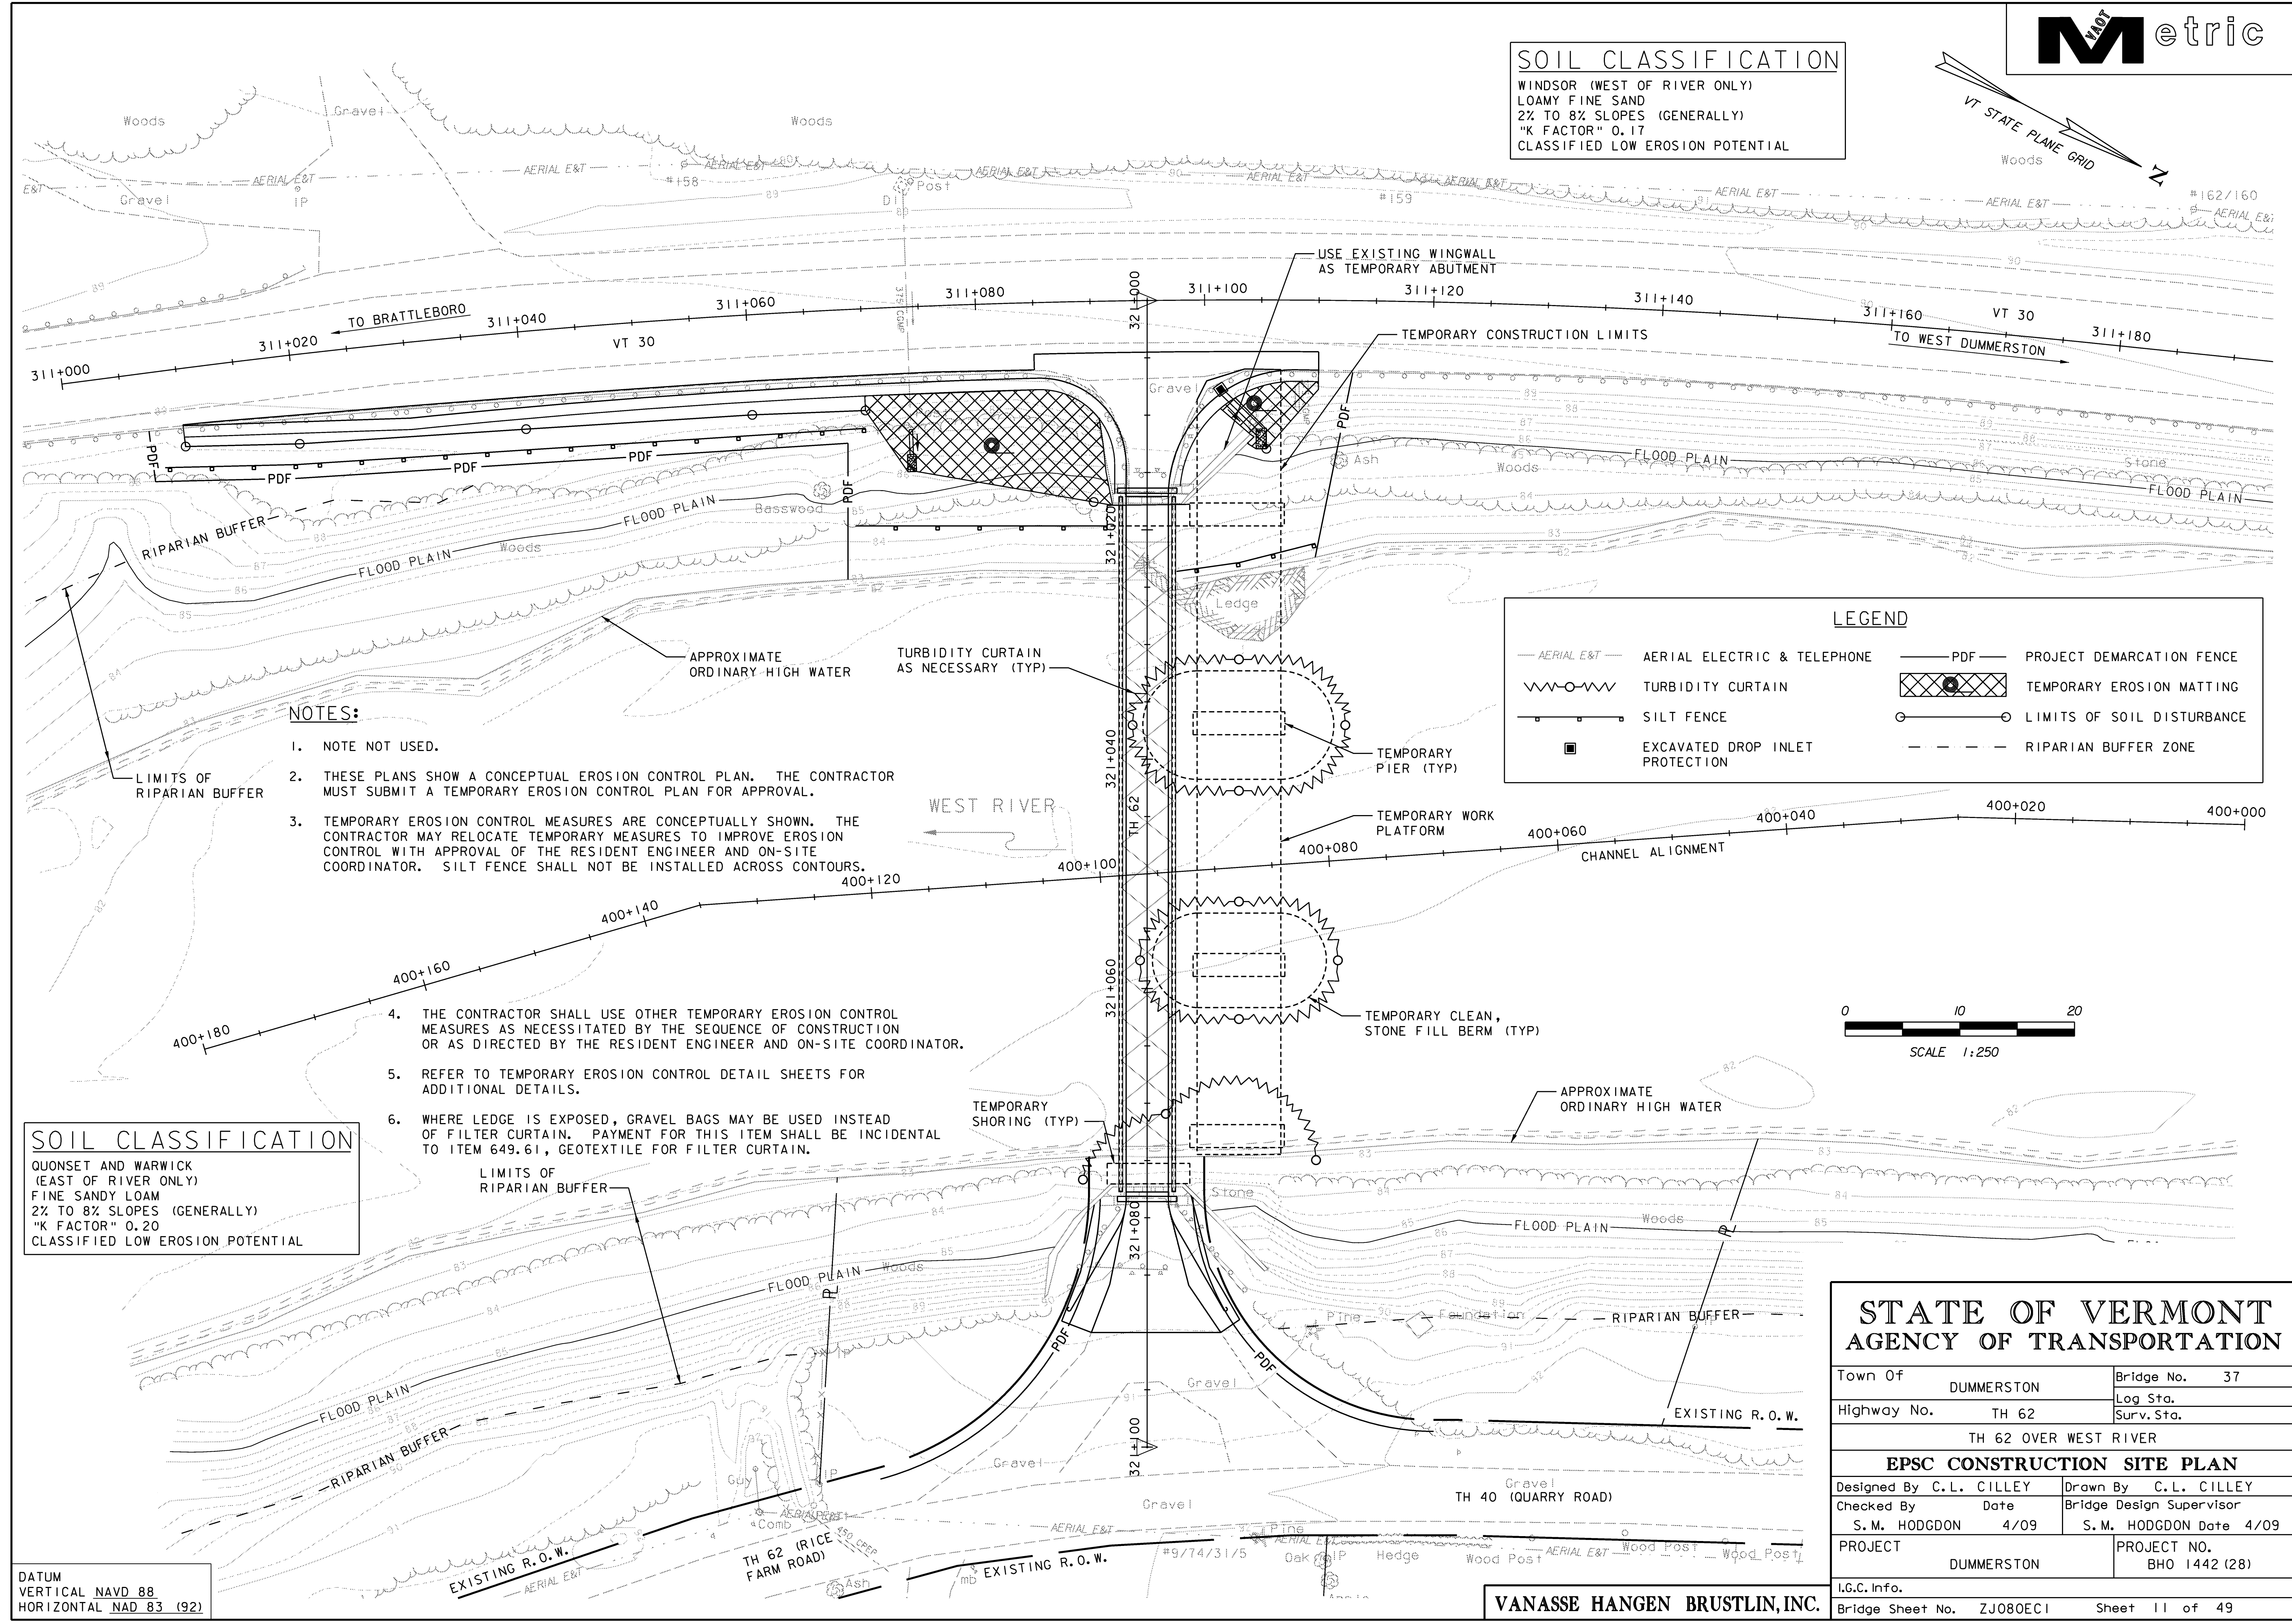


SOIL CLASSIFICATION
 WINDSOR (WEST OF RIVER ONLY)
 LOAMY FINE SAND
 2% TO 8% SLOPES (GENERALLY)
 "K FACTOR" 0.17
 CLASSIFIED LOW EROSION POTENTIAL

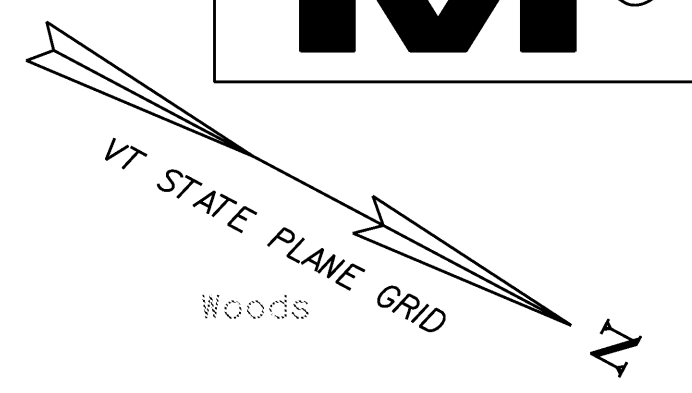

NOTES:

1. NOTE NOT USED.
2. THESE PLANS SHOW A CONCEPTUAL EROSION CONTROL PLAN. THE CONTRACTOR MUST SUBMIT A TEMPORARY EROSION CONTROL PLAN FOR APPROVAL.
3. TEMPORARY EROSION CONTROL MEASURES ARE CONCEPTUALLY SHOWN. THE CONTRACTOR MAY RELOCATE TEMPORARY MEASURES TO IMPROVE EROSION CONTROL WITH APPROVAL OF THE RESIDENT ENGINEER AND ON-SITE COORDINATOR. SILT FENCE SHALL NOT BE INSTALLED ACROSS CONTOURS.
4. THE CONTRACTOR SHALL USE OTHER TEMPORARY EROSION CONTROL MEASURES AS NECESSITATED BY THE SEQUENCE OF CONSTRUCTION OR AS DIRECTED BY THE RESIDENT ENGINEER AND ON-SITE COORDINATOR.
5. REFER TO TEMPORARY EROSION CONTROL DETAIL SHEETS FOR ADDITIONAL DETAILS.
6. WHERE LEDGE IS EXPOSED, GRAVEL BAGS MAY BE USED INSTEAD OF FILTER CURTAIN. PAYMENT FOR THIS ITEM SHALL BE INCIDENTAL TO ITEM 649.61, GEOTEXTILE FOR FILTER CURTAIN.

LEGEND

	AERIAL E&T	AERIAL ELECTRIC & TELEPHONE		PROJECT DEMARCATION FENCE
	TURBIDITY CURTAIN			TEMPORARY EROSION MATTING
	SILT FENCE			LIMITS OF SOIL DISTURBANCE
	EXCAVATED DROP INLET PROTECTION			RIPARIAN BUFFER ZONE

SOIL CLASSIFICATION
 QUONSET AND WARWICK
 (EAST OF RIVER ONLY)
 FINE SANDY LOAM
 2% TO 8% SLOPES (GENERALLY)
 "K FACTOR" 0.20
 CLASSIFIED LOW EROSION POTENTIAL



DATUM
 VERTICAL NAVD 88
 HORIZONTAL NAD 83 (92)

VANASSE HANGEN BRUSTLIN, INC.

**STATE OF VERMONT
 AGENCY OF TRANSPORTATION**

Town Of	DUMMERSTON	Bridge No.	37
Highway No.	TH 62	Log Sta.	
		Surv. Sta.	
TH 62 OVER WEST RIVER			
EPSC CONSTRUCTION SITE PLAN			
Designed By	C.L. CILLEY	Drawn By	C.L. CILLEY
Checked By	S.M. HODGDON	Date	4/09
		Bridge Design Supervisor	S.M. HODGDON Date 4/09
PROJECT	DUMMERSTON	PROJECT NO.	BHO 1442 (28)
I.G.C. Info.	Bridge Sheet No. ZJ080EC1	Sheet	11 of 49