



**CHAUVIN, PAUL J.
& DEBORAH J.**

**SCOTT,
LAURA FALK**

**KEEN, COLIN G.
& BRIGITTE**

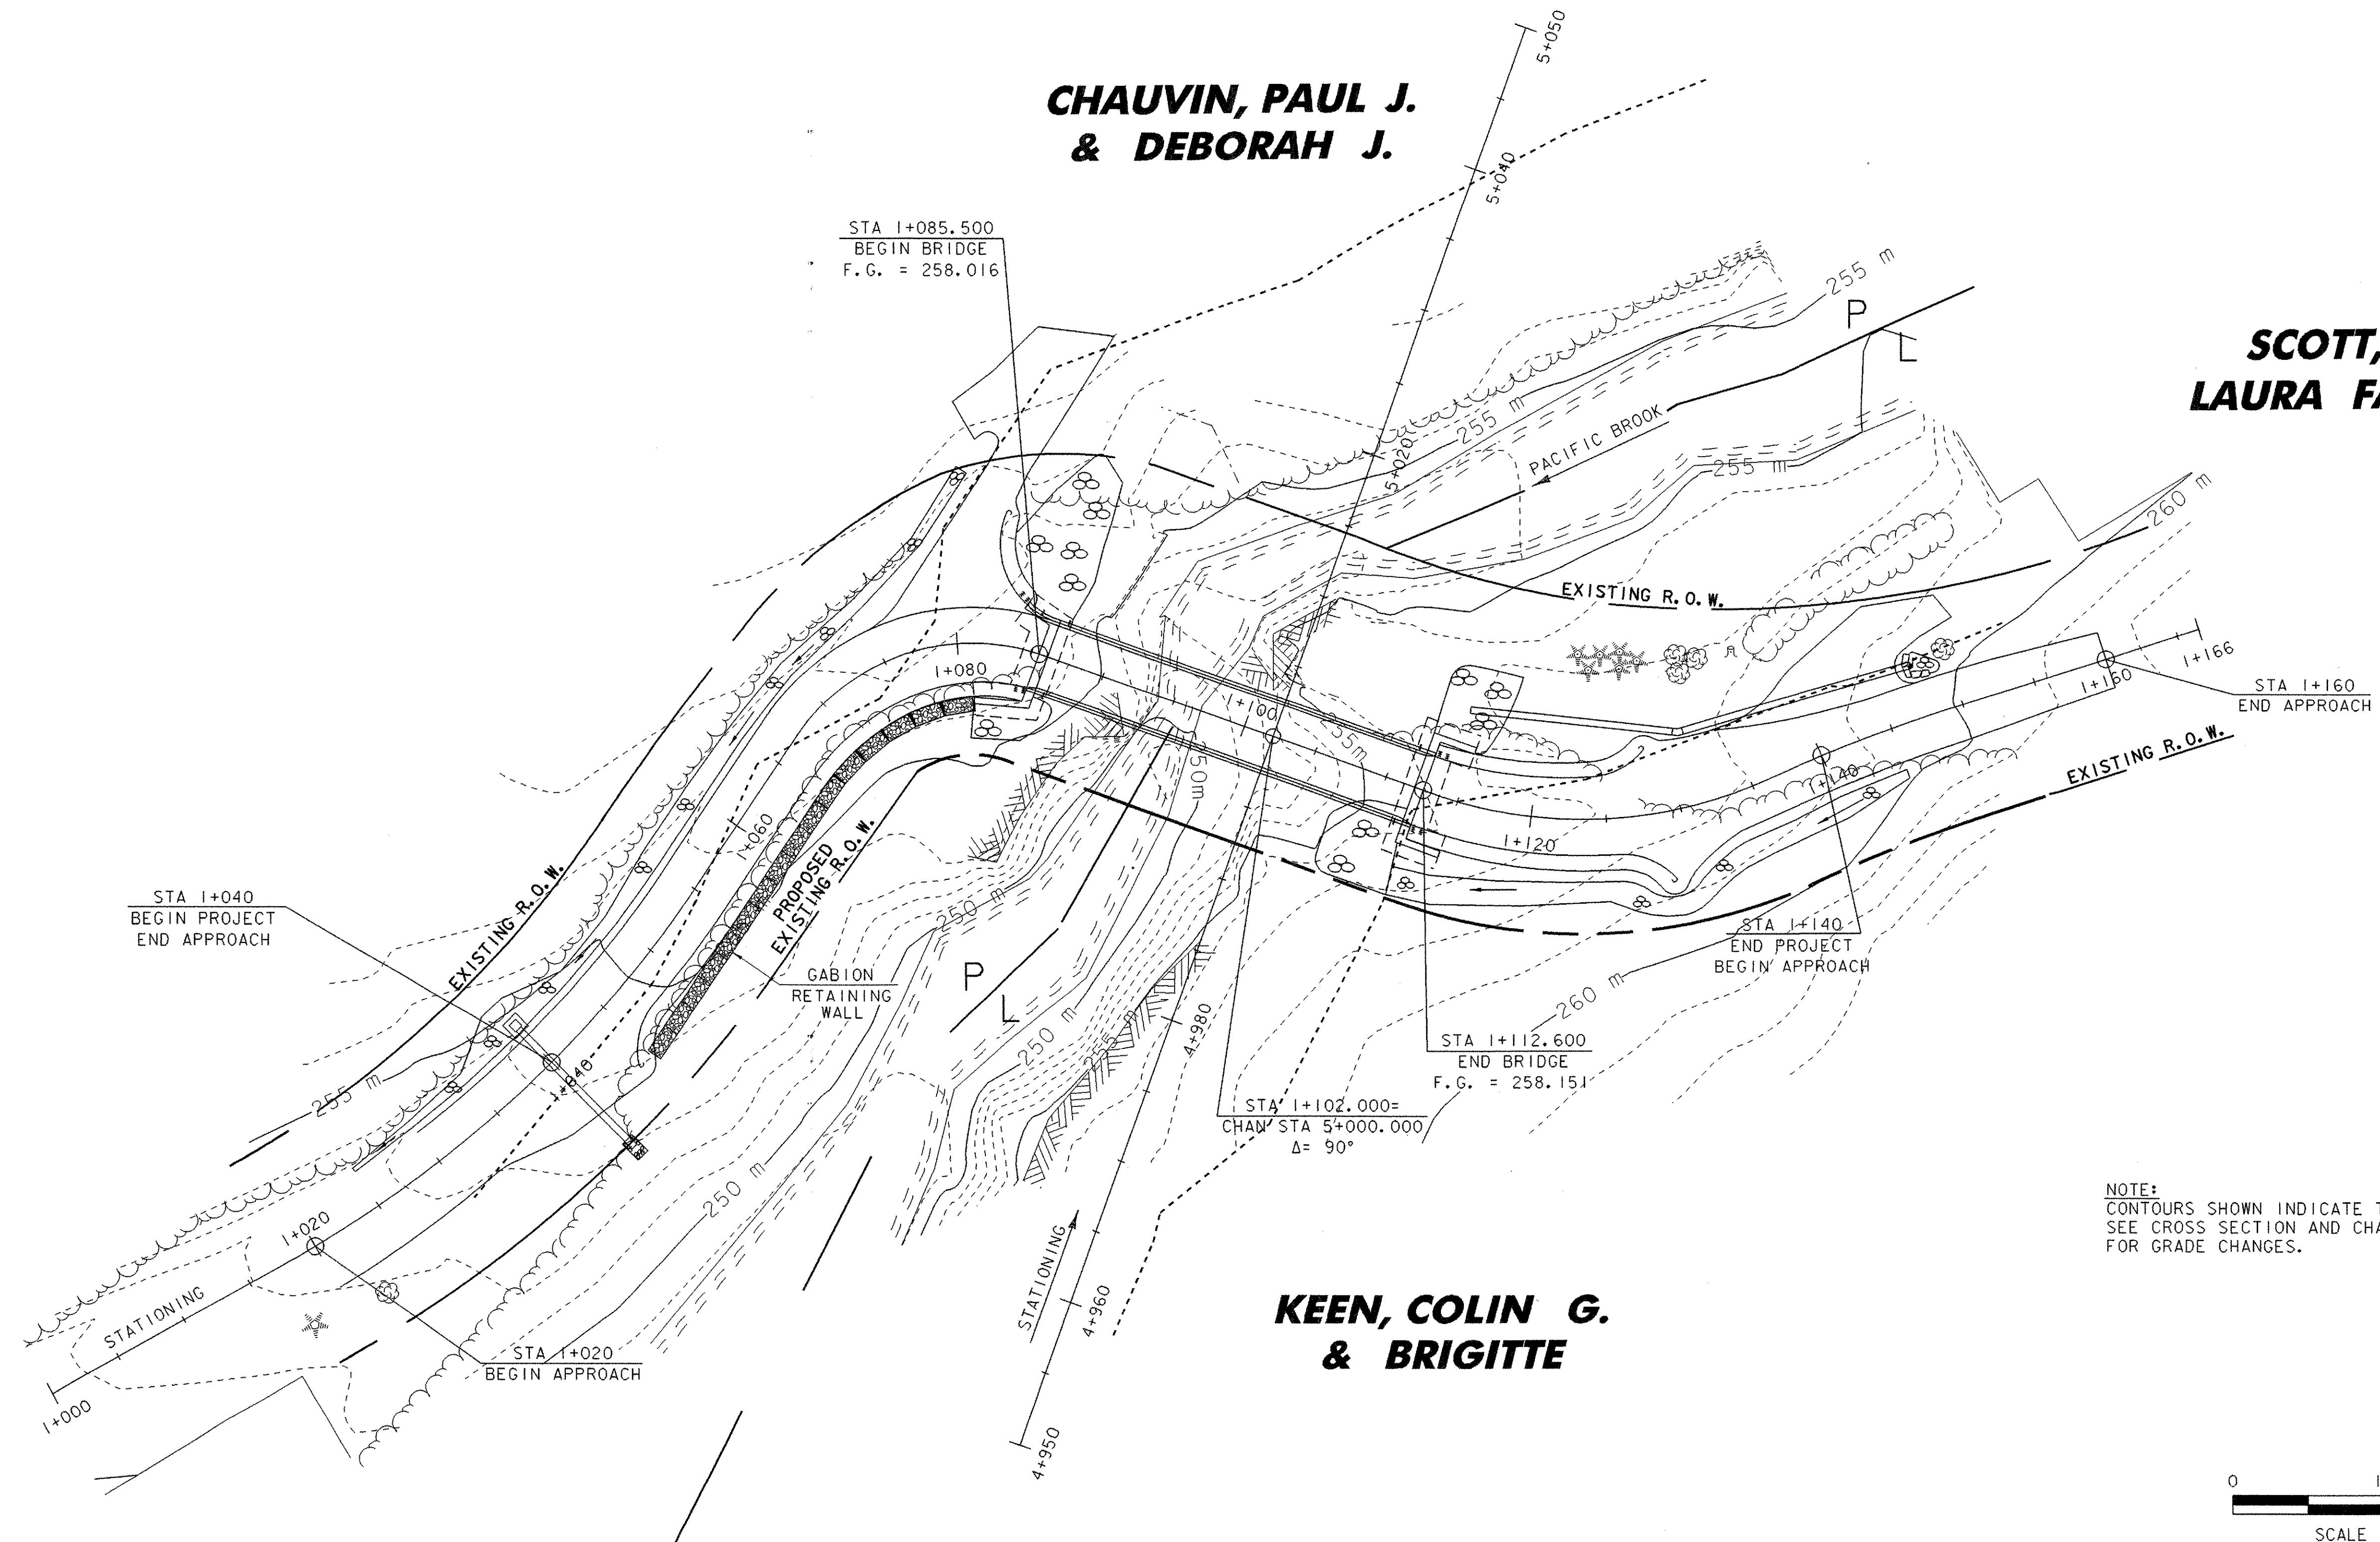

NOTE:
CONTOURS SHOWN INDICATE THE EXISTING SITE.
SEE CROSS SECTION AND CHANNEL SECTION SHEETS
FOR GRADE CHANGES.

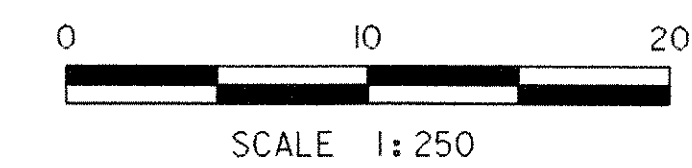

LEGEND	
-----	RIPARIAN BUFFER

DATUM	
VERTICAL	NAVD88
HORIZONTAL	NAD 83/92

SHEET NAME: FINAL CONDITIONS SITE PLAN	
PROJECT NAME: MONTGOMERY	HIGHWAY NO.: TH 35
PROJECT NUMBER: BRO 1448(20)	BRIDGE NO.: 24
	OVER: PACIFIC BROOK
FILE NAME: /PW/94j124/sj124ero.dgn	PLOT DATE: 06-DEC-2005
PROJECT MANAGER: R. WHITCOMB	DRAWN BY: T. HUSK
DESIGNED BY: D. BONNEAU	IPARM NAME: sj124ec4.1
BRIDGE SHEET NUMBER:	SHEET 21 OF 50