

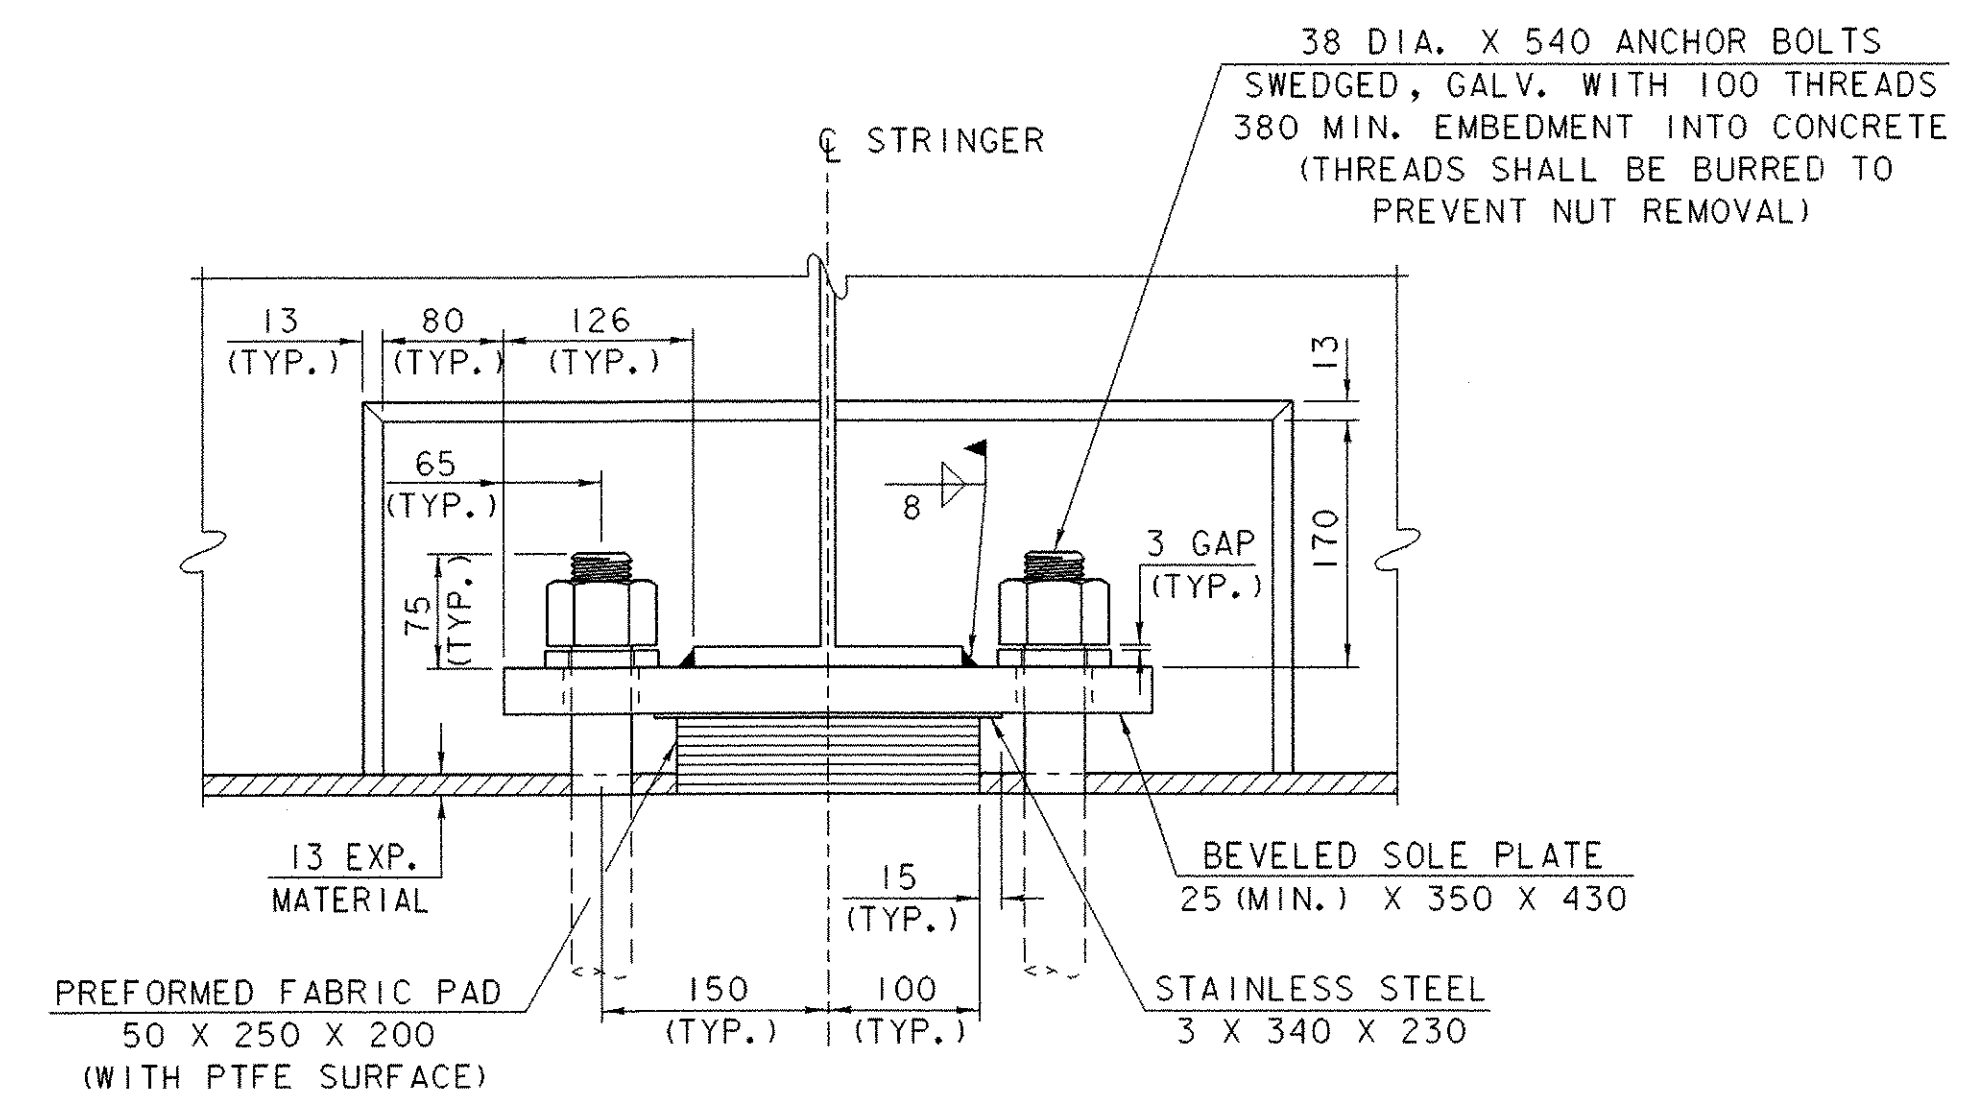
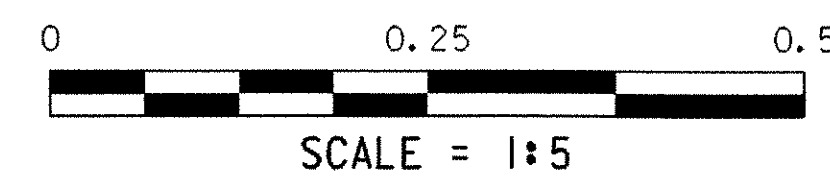



PLAN

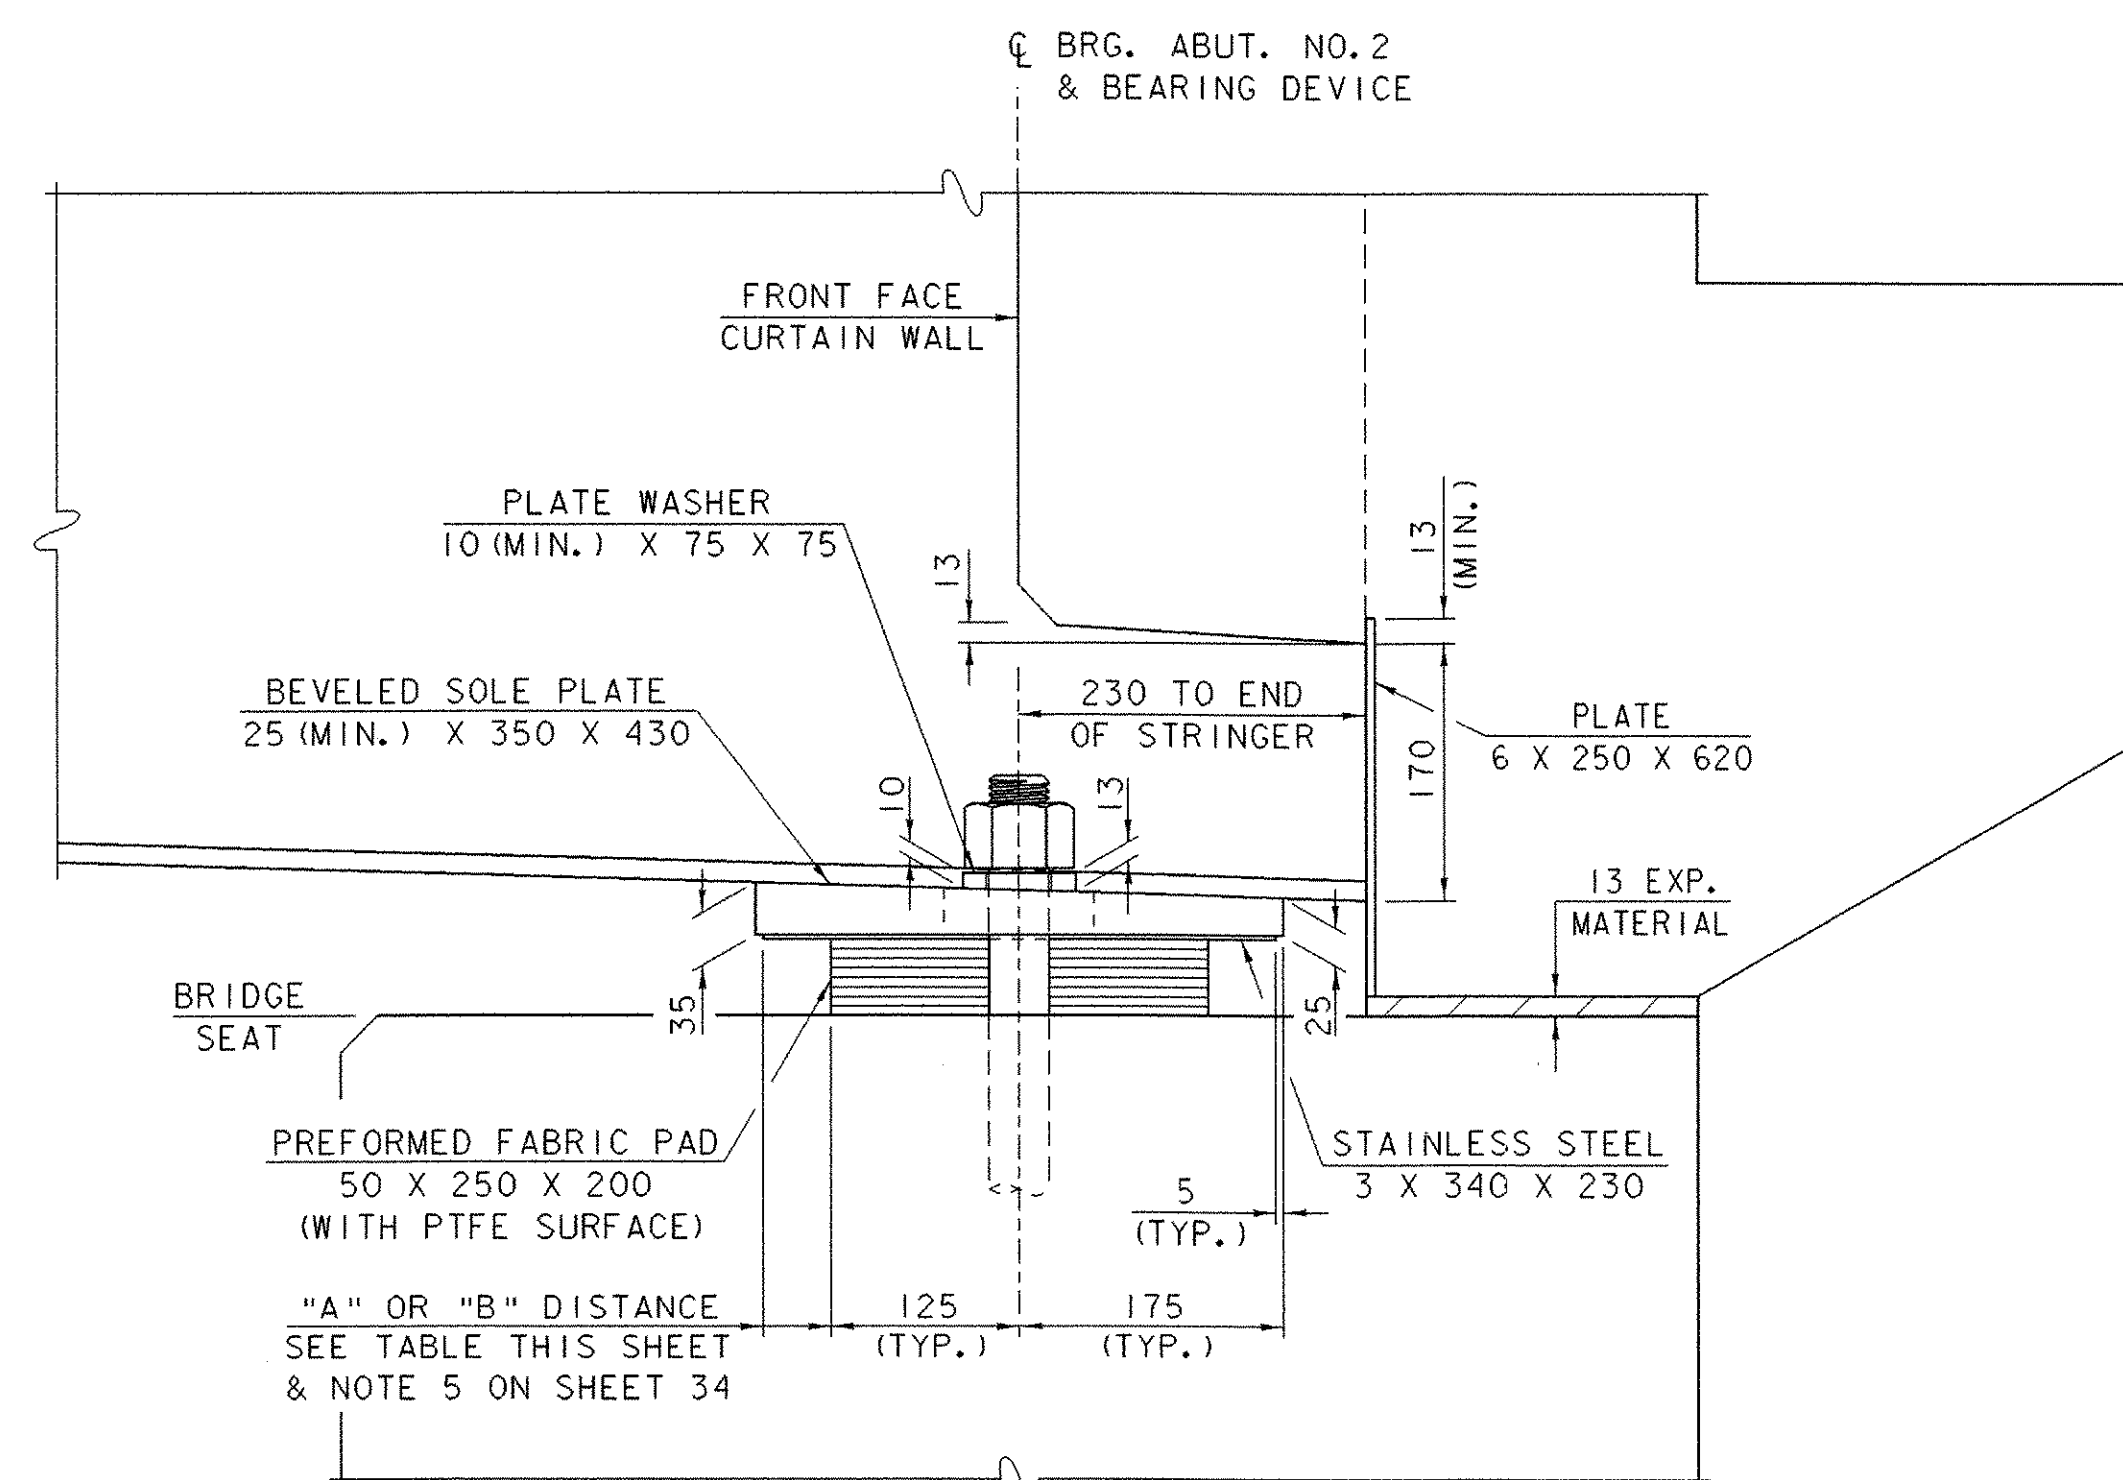

FRONT ELEVATION

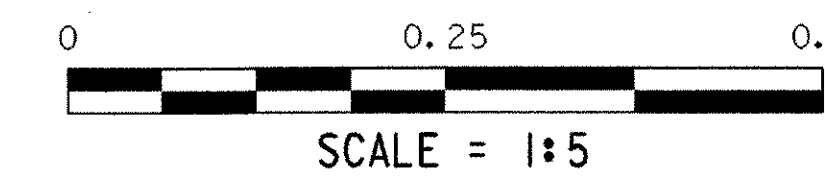

SIDE ELEVATION

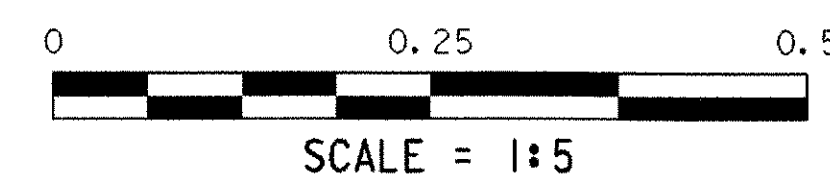

ABUTMENT NO. 2
TEMPERATURE SETTING TABLE

TEMP	"B" DIST.	"A" DIST.
-25°C	53	56
-15°C	52	55
-5°C	51	54
5°C	50	53
15°C	49	52
25°C	48	51
35°C	47	50
45°C	46	49

ABUTMENT NO. 2 BEARING ANGLE TABLE

STRINGER NO.	ANGLE
A1	90°
A2	83° 32' 03"
A3	77° 13' 44"

ABUTMENT NO. 2 BEARING DETAILS

PROJECT NAME: BROOKLINE NEWFANE
PROJECT NUMBER: BHO 1442 (25)

FILE NAME: 951278\Structures\sj278a2bd.1 PLOT DATE: 26-JUN-2003
PROJECT MANAGER: R. WHITCOMB DRAWN BY: G. ROY
DESIGNED BY: S. SCRIBNER CHECKED BY: M. LOZIER
SHEET 36 OF 78