



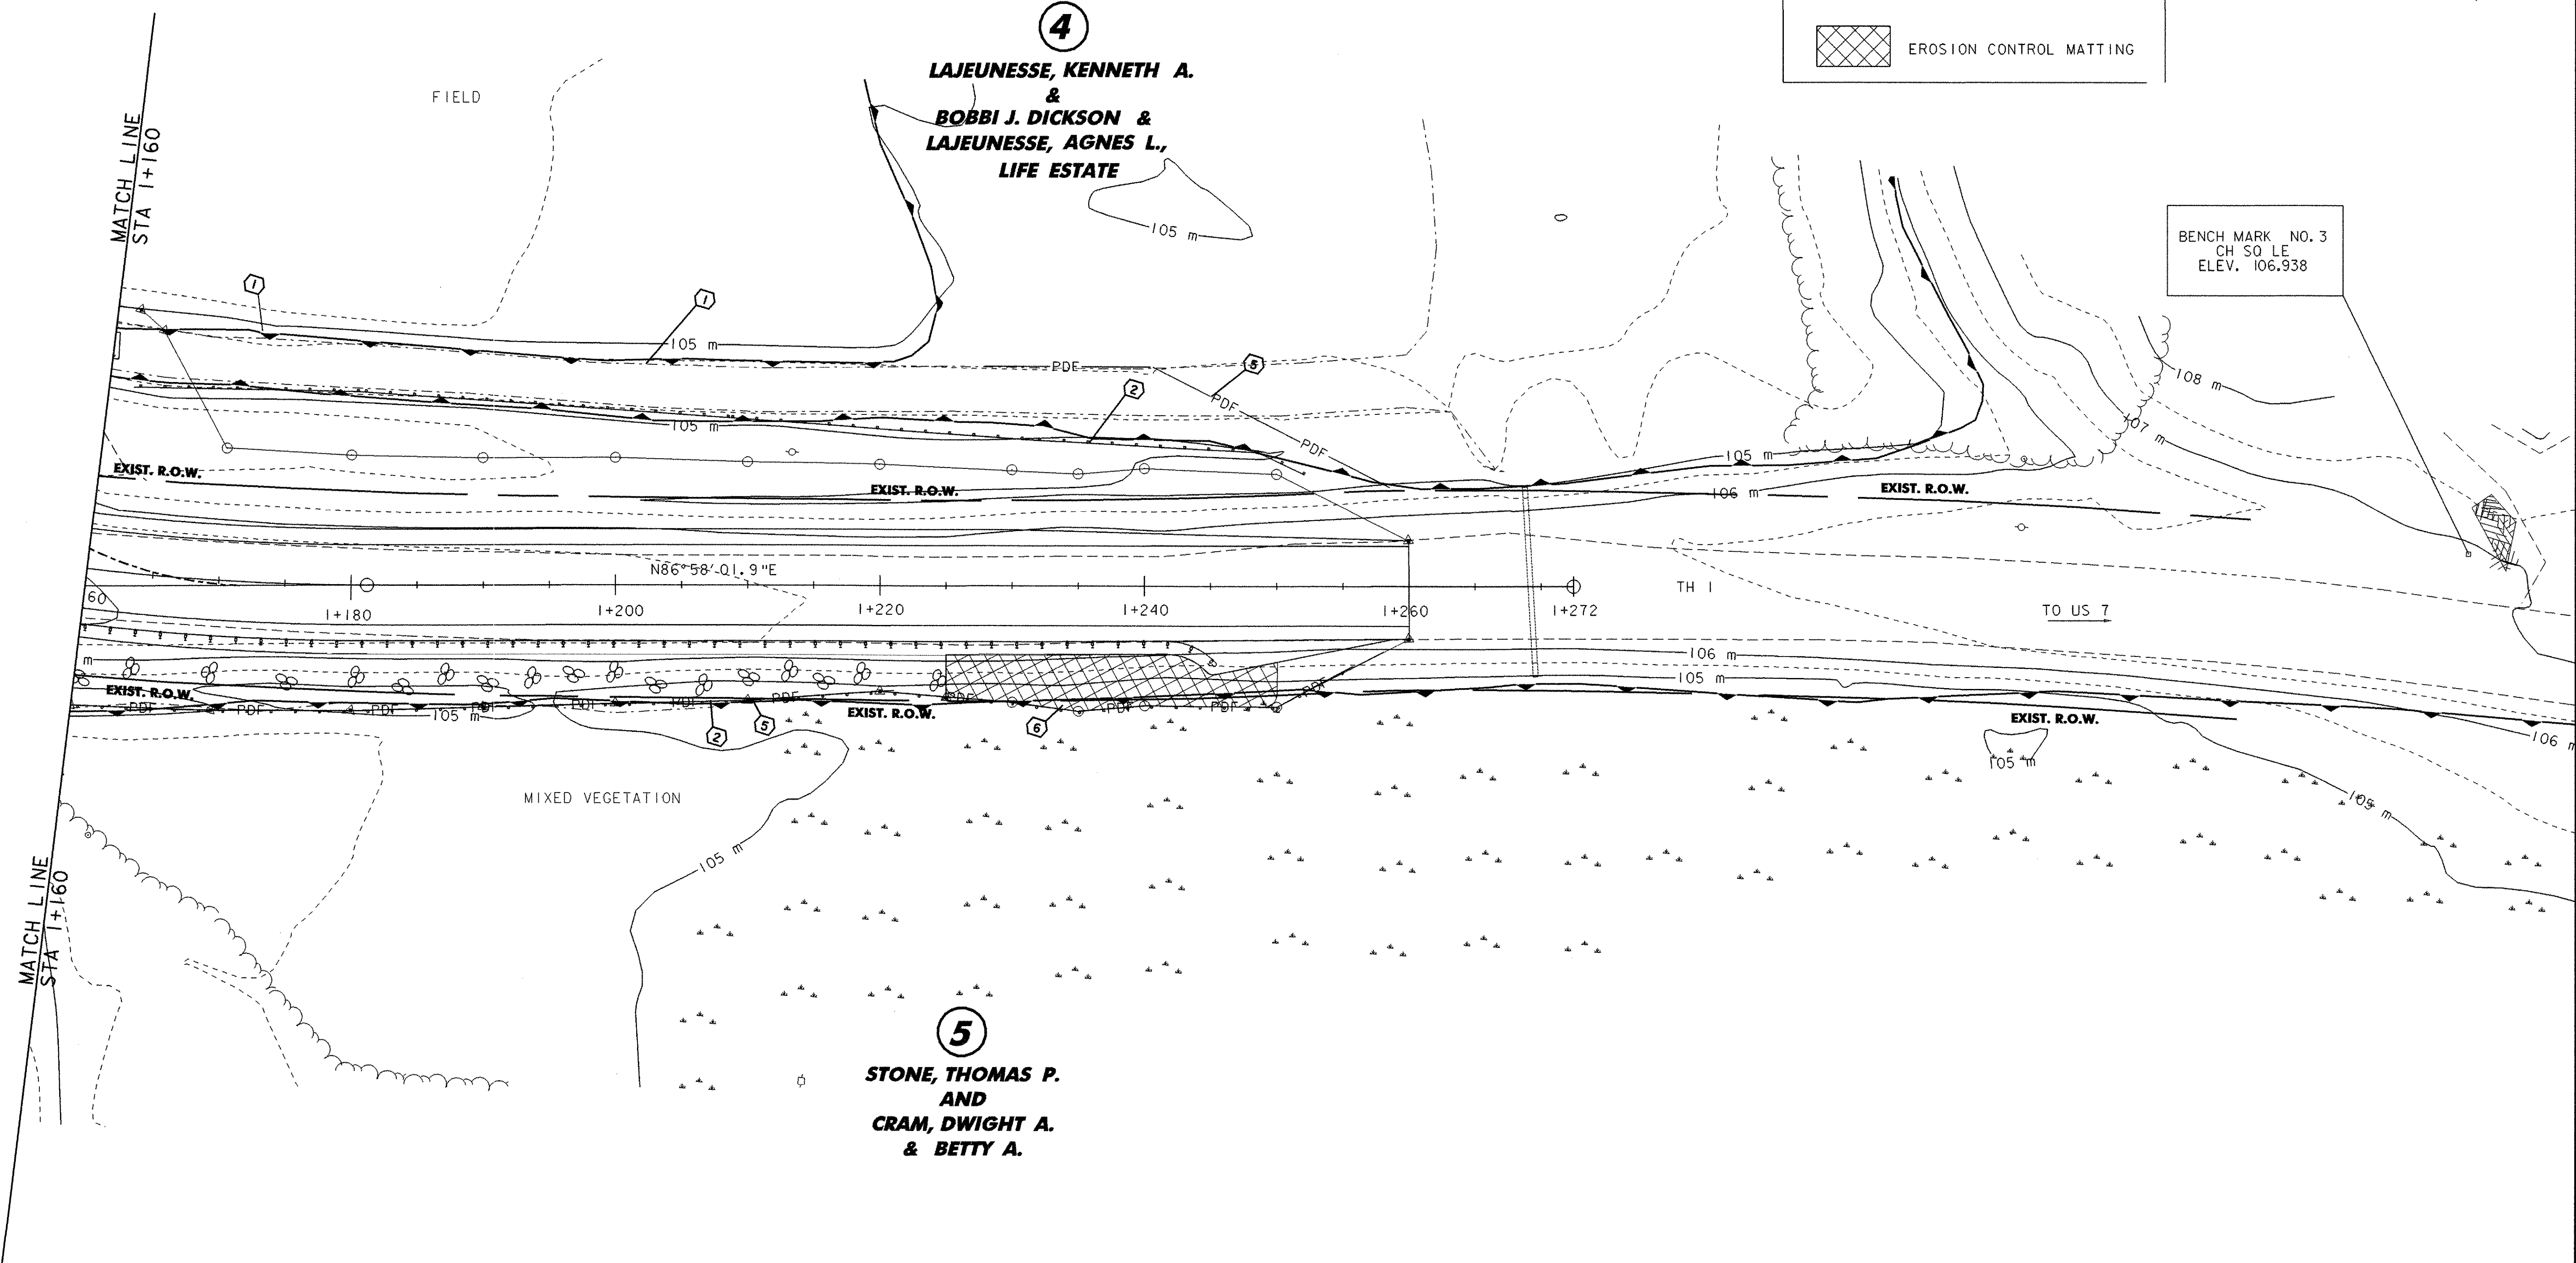

LEGEND	
	WETLANDS
	FILTER CURTAIN
	SILT FENCE
	STONE FILL, TYPE III
	PROJECT DEMARCATION FENCE
	EROSION CONTROL MATTING

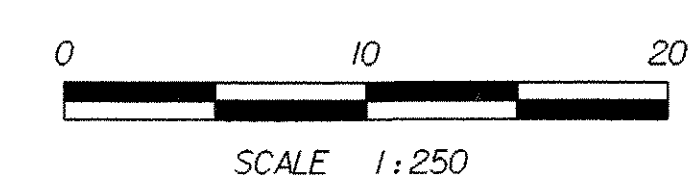

DATUM	
VERTICAL	NAVD 88
HORIZONTAL	NAD 83/92
ADJUSTED	YES
TYPE	COMPASS



SHEET NAME: EROSION PREVENTION & SEDIMENT CONTROL PLAN #3		
PROJECT NAME: LEICESTER	HIGHWAY NO.: FAS 0160	
PROJECT NUMBER: BRF 0160(3)S	BRIDGE NO.: 6	
	OVER: OTTER CREEK	
FILE NAME: 95j288\structures\sj288bdr.dgn	PLOT DATE: 17-AUG-2005	
PROJECT MANAGER: R. R. WHITCOMB	DRAWN BY: STRI	
DESIGNED BY: C. CARLSON	IPARM NAME: sj288ero6.1	
BRIDGE SHEET NUMBER:	SHEET 27 OF 90	