

RIGHT - OF - WAY DETAIL SHEET


TABLE OF PROPERTY ACQUISITION

PARCEL NO.	PROPERTY OWNER	SHEET NO.	BEGINNING STATION	ENDING STATION	TAKE	REMAINDER	RIGHT			RECORDING DATA					REMARKS
					AREA±	AREA±	TYPE	(T)(P)	AREA ±	TITLE	DATE	TOWN / CITY	BOOK	PAGE	
1	MULLEN, JOHN R. & NANCY L.	12	2+42.83 LT 2+43.59 LT 2+43.59 LT	2+44.94 LT 2+44.44 LT 2+44.44 LT			INSTALL & MAINTAIN INSTALL & MAINTAIN REMOVE	P P T	15.4 SF	WDOE	08/24/07	BARRE CITY	241	875- 876	CURB & SIDEWALK GUARDRAIL SIDEWALK RAIL
2	PEYERL, GODFREY M. & CYNTHIA W.	12	3+34.41 RT 3+70.53 RT 3+45.29 RT 3+69.30 RT 4+49.80 RT 3+70.53 RT	3+71.25 RT 3+83.84 RT 3+84.85 RT 4+26.55 RT 3+83.84 RT			INSTALL & MAINTAIN INSTALL & MAINTAIN DETOUR SLOPE DRIVE REMOVE	P P T T T T	97.2 SF	WDOE	08/16/07	BARRE CITY	241	683	BRIDGE & ABUTMENT GUARDRAIL TO BUILDING PEDESTRIAN BRIDGE & WALKWAY GRADED AWAY FROM BUILDING 33' PAVED RAIL
3	GREEN MOUNTAIN POWER CORPORATION														UTILITY
4	VERIZON NEW ENGLAND, INC.														UTILITY
5	CHARTER ONE COMMUNICATIONS														UTILITY
6	BARRE CITY (SEWER & WATER)														UTILITY

TABLE OF REVISIONS

REVISION NO.	SHEET NO.	DESCRIPTION	DATE
		ELECTRONIC FILES TO STRUCTURES	01/13/09

PLAN LEGEND

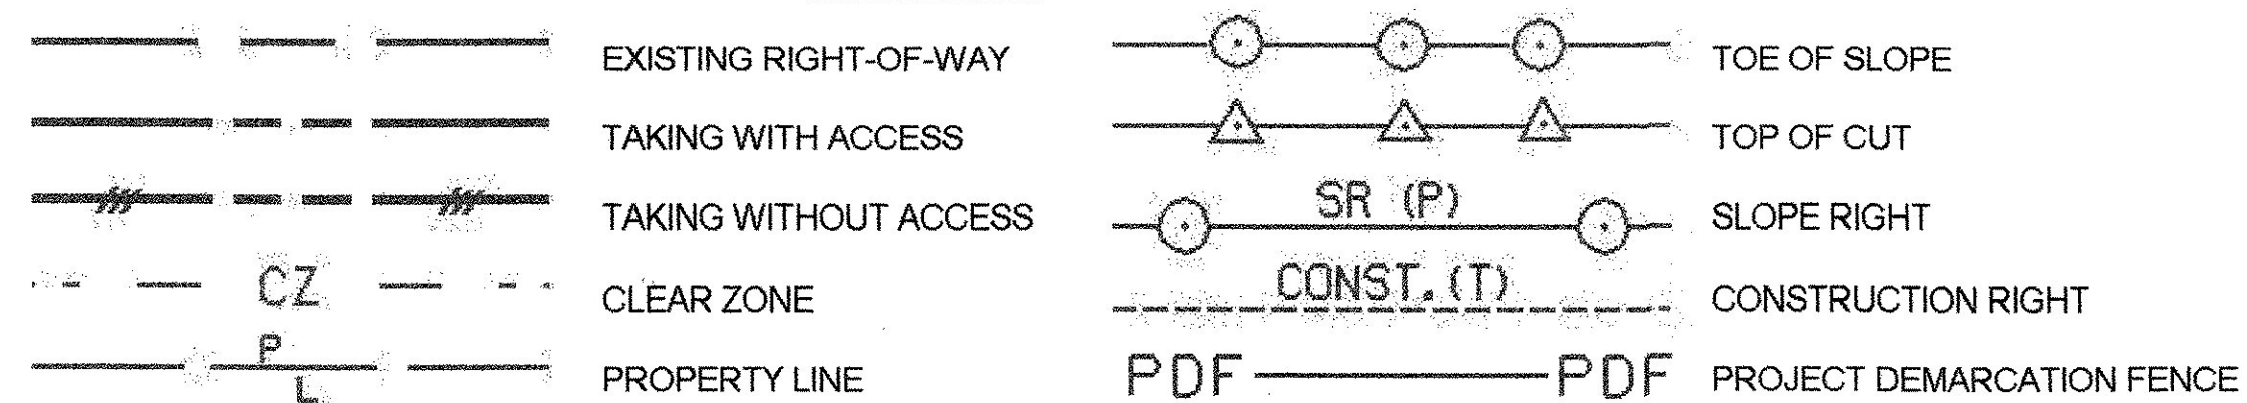

- EC - EROSION CONTROL
- (P) - PERMANENT
- (T) - TEMPORARY
- DR. - DRAINAGE RIGHT
- DIT. - DITCHING RIGHT
- CH. - CHANNEL RIGHT
- DRIVE - DRIVE RIGHT
- CUL. - CULVERT RIGHT
- C&T - CLEARING & TRIMMING RIGHT
- SR - SLOPE RIGHT
- UE - UTILITY EASEMENT

APPROVED: ROGER P. DUMAS DATE: 10-6-06
CHIEF, PLANS & TITLES

PLOT DATE 01/12/09

PROJECT NAME:	BARRE CITY	PLOT DATE:	
PROJECT NUMBER:	BHF 6000(15)S	DRAWN BY:	MR
FILE NAME:	r95J302det.xls	CHECKED BY:	FM
PROJECT LEADER:	W. TRIPP	SHEET	6 OF 56
DESIGNED BY:	DUBOIS & KING		
R.O.W. SHEET	11 OF 12		