



FRAMING PLAN

*DENOTES FRACTURE CRITICAL MEMBER
SEE GENERAL NOTES

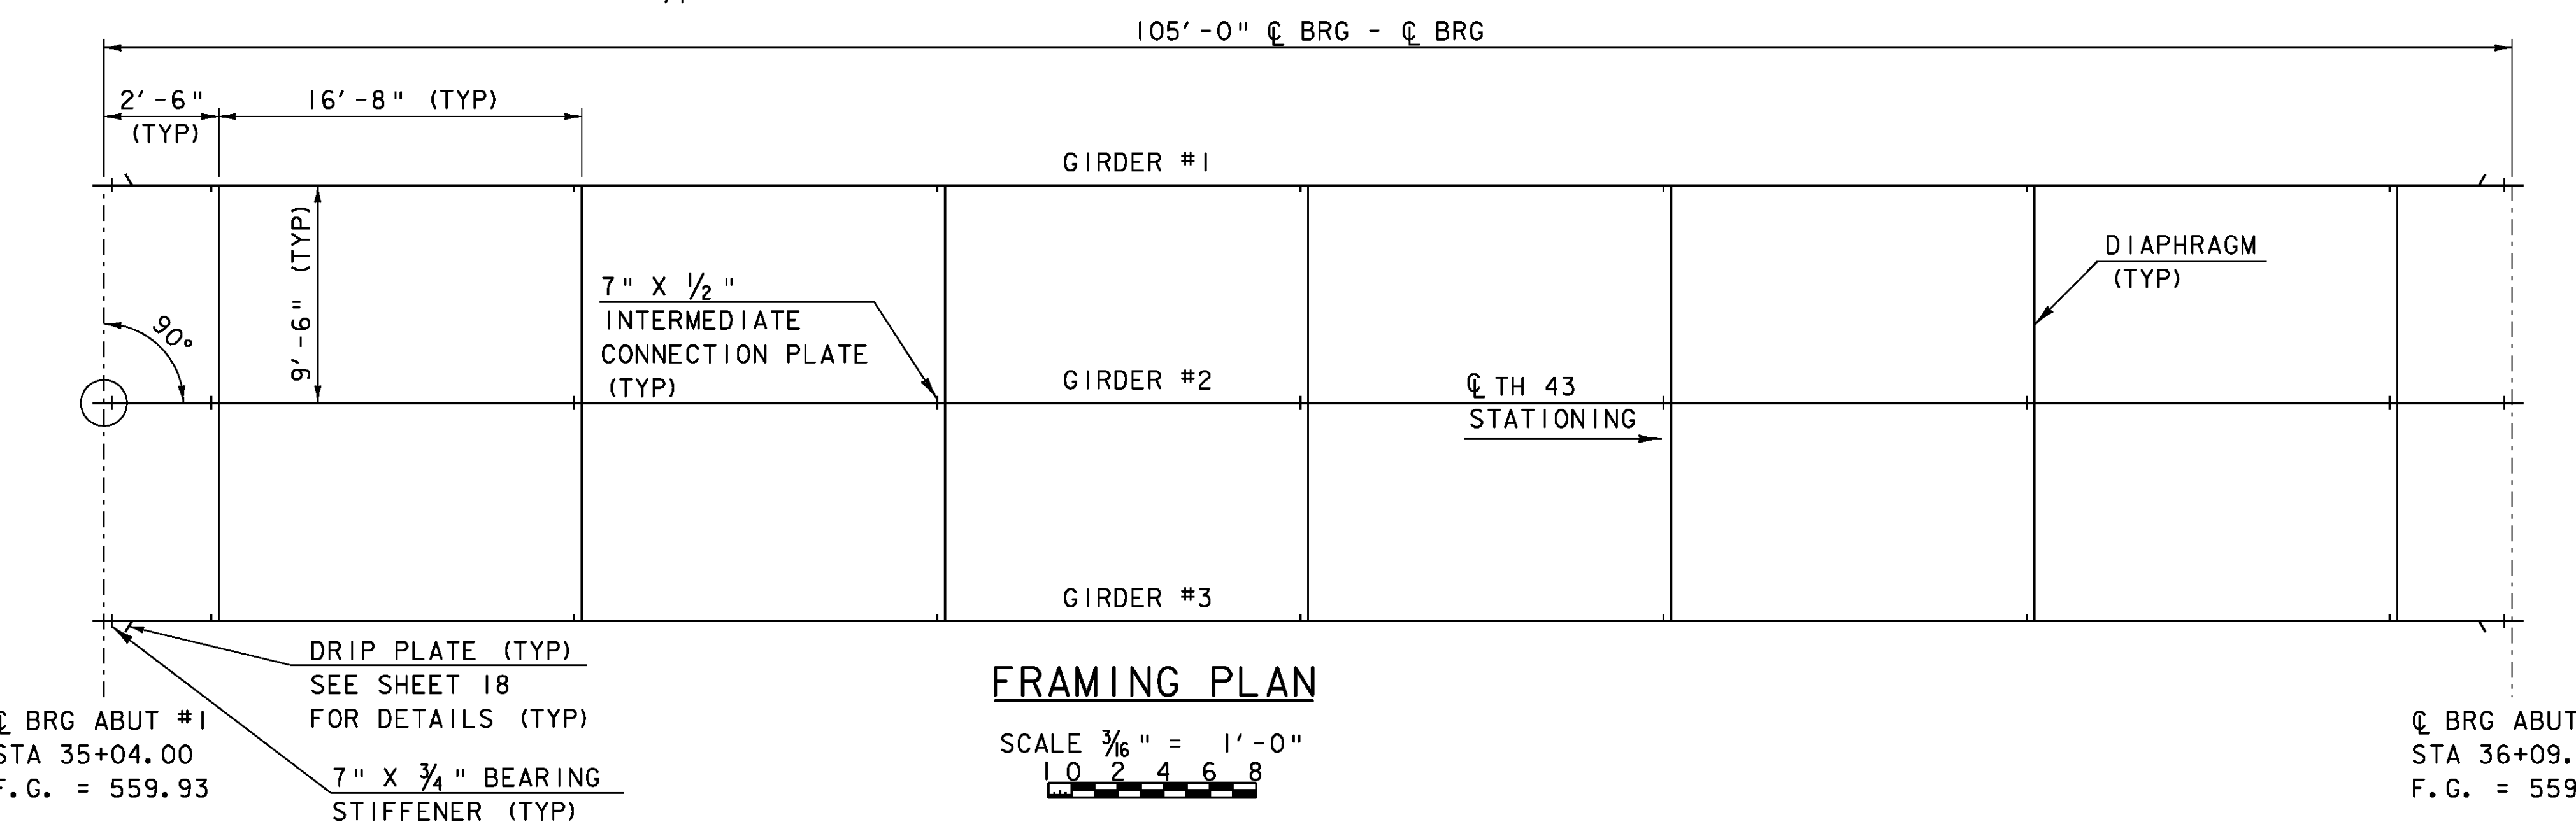


FRAMING PLAN

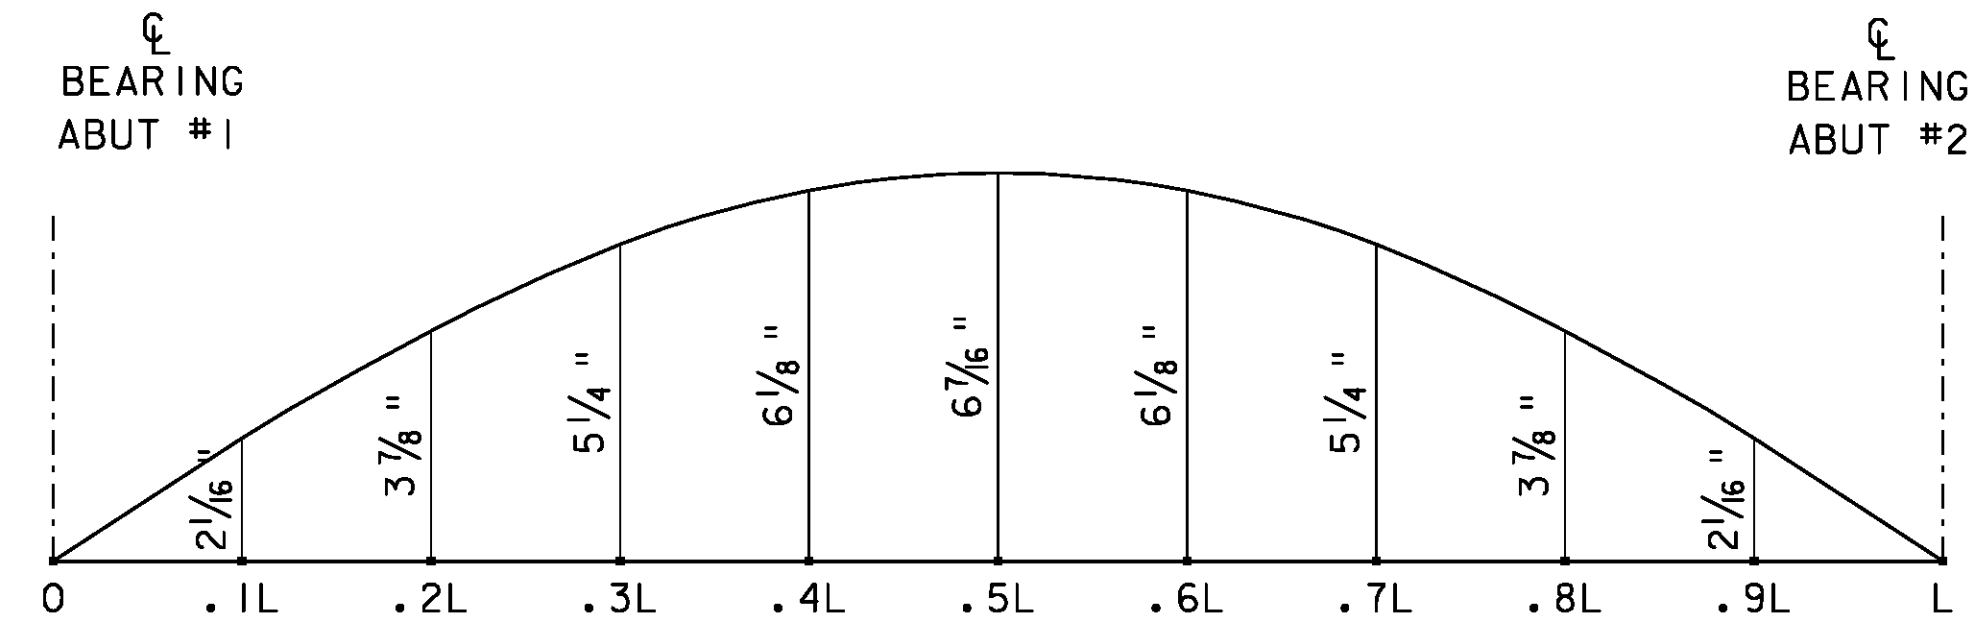

CAMBER DIAGRAM

SCALE 3/32" = 1'-0"
1 0 4 8 12 16

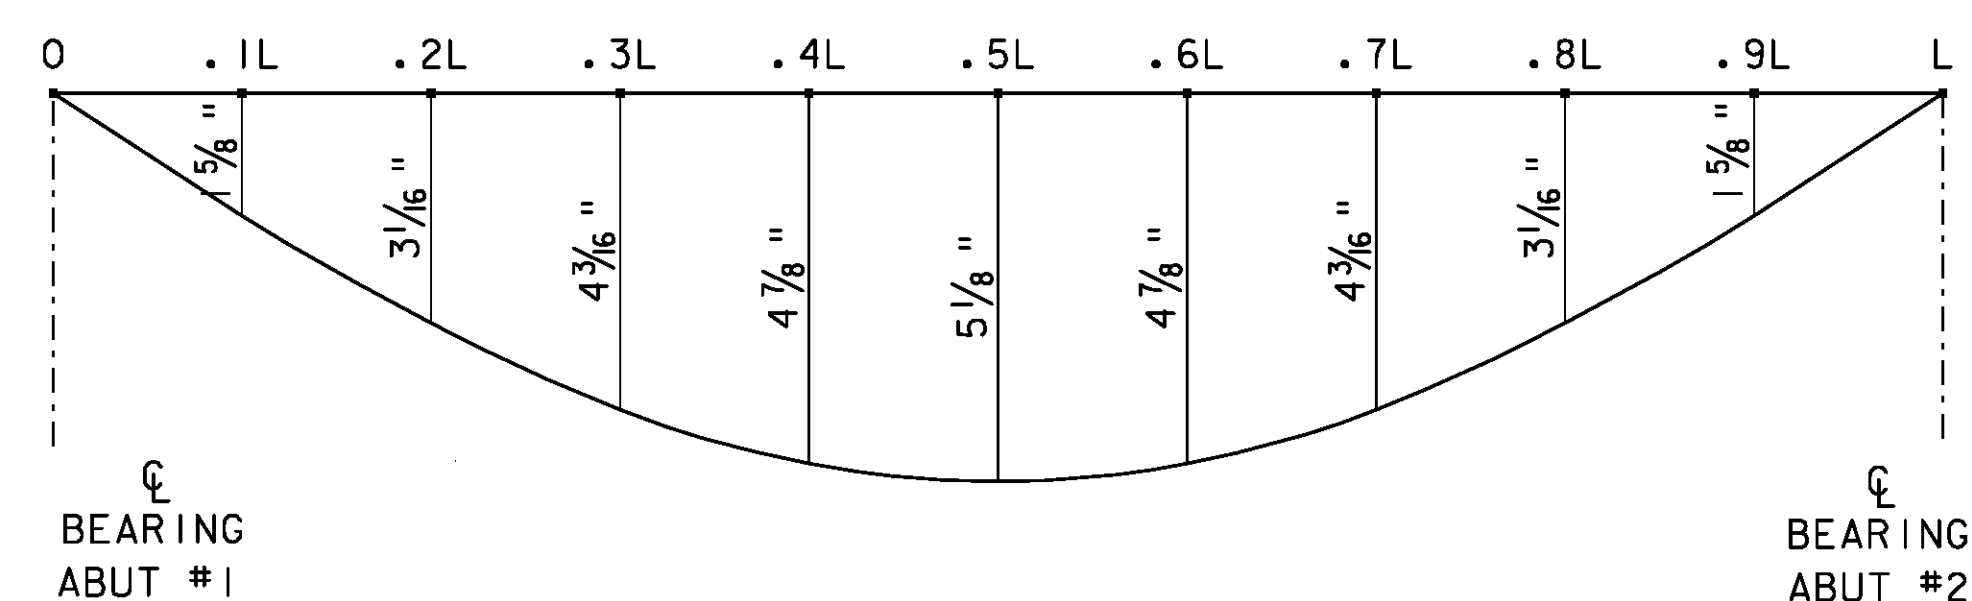

DEFLECTION IS AFTER DEAD LOADS
HAVE BEEN APPLIED
DEAD LOAD DEFLECTION DIAGRAM

NOTE: DEAD LOAD DEFLECTION INCLUDES
THE GIRDER SELF-WEIGHT.

SCALE 3/32" = 1'-0"
1 0 4 8 12 16

PROJECT NAME: JAMAICA	
PROJECT NUMBER: BRO 1442(27)	
FILE NAME: s96J068de+.dgn	PLOT DATE: 19-OCT-2009
PROJECT LEADER: K. HIGGINS	DRAWN BY: R. PELLETT
DESIGNED BY: J. LACROIX	CHECKED BY: J. LACROIX
FRAMING PLAN & CAMBER DIAGRAM	SHEET 19 OF 44