



LEGEND

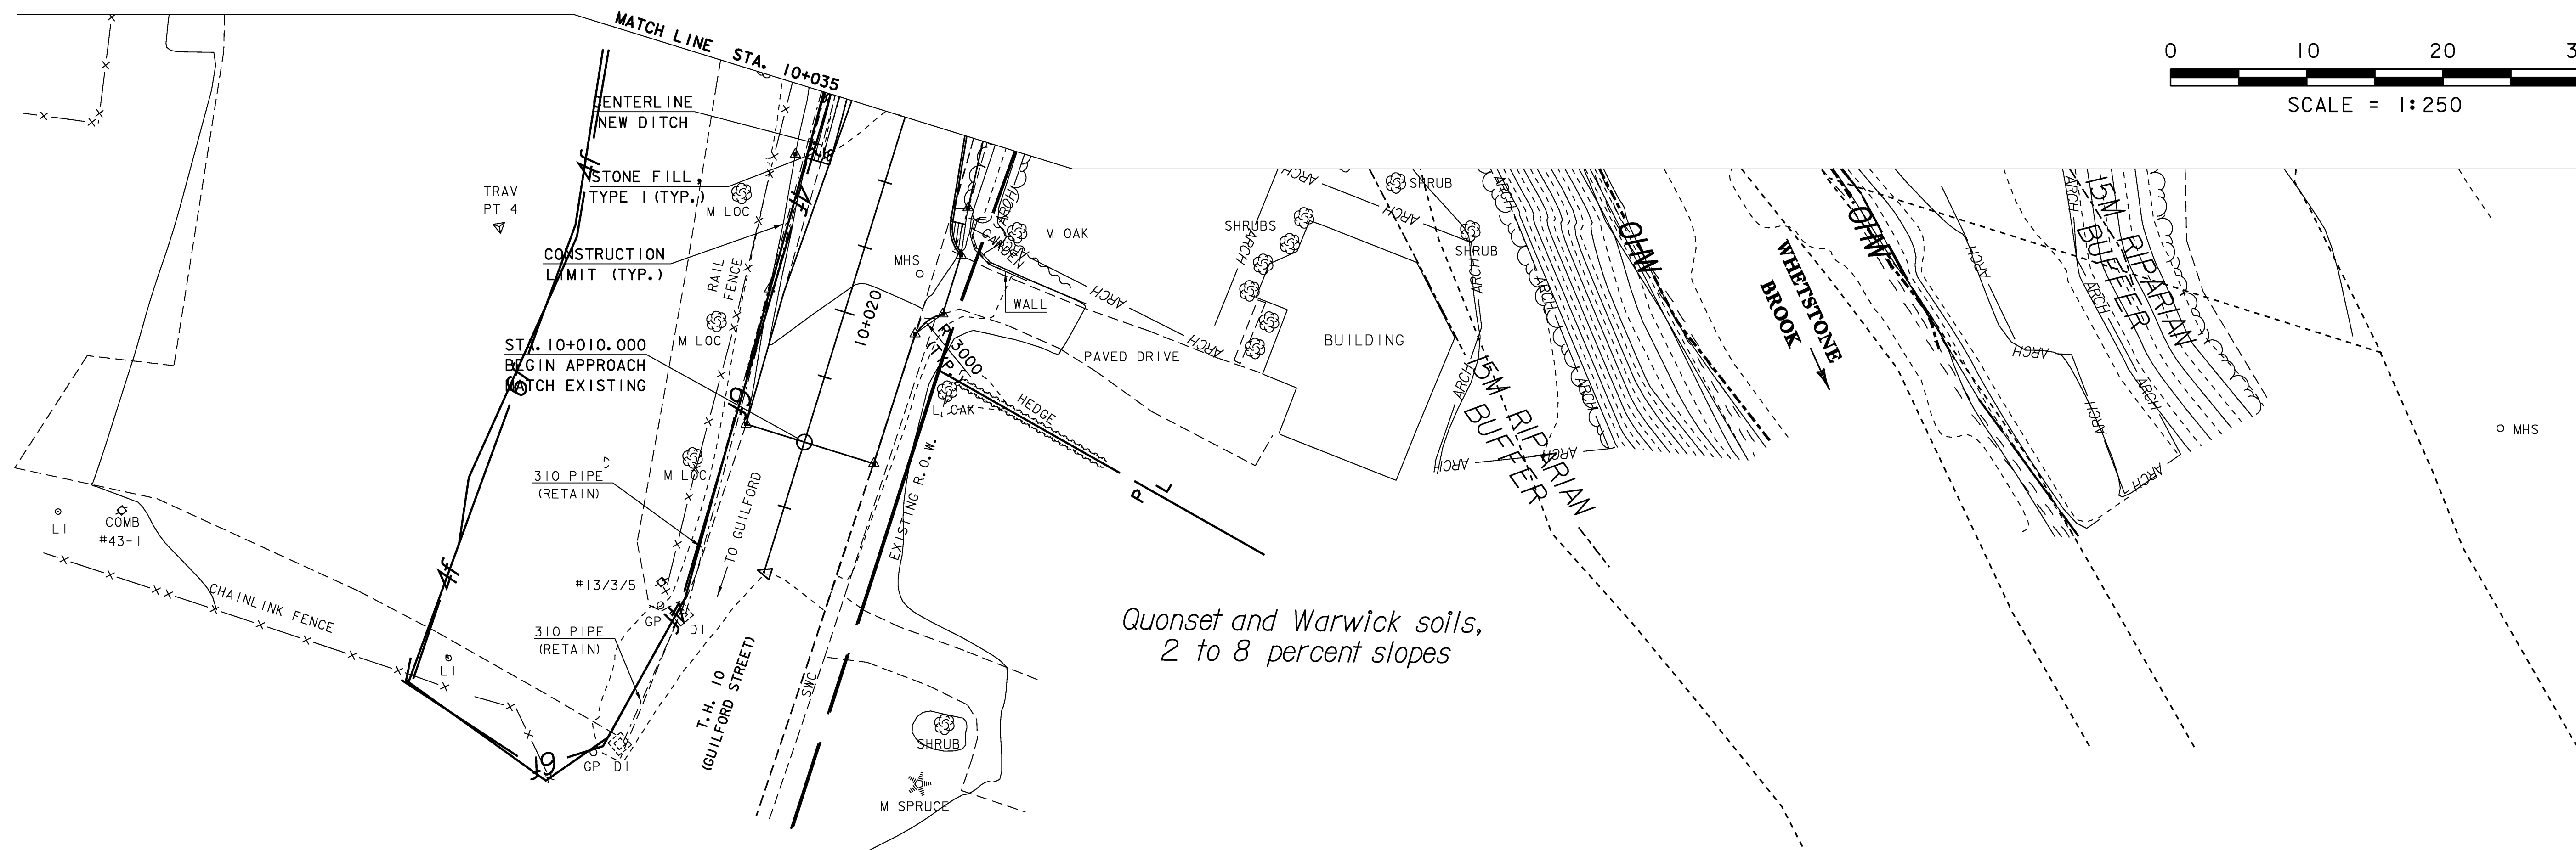

- ARCH ——— ARCH ——— ARCH ——— ARCHEOLOGICAL RESOURCE
- 4f ——— 4f 4f ——— PUBLIC LAND
- 6f ——— 6f 6f ——— LAND & WATER CONSERVATION FUND LAND
- OHW ----- ORDINARY HIGH WATER LINE
- 15M RIPARIAN BUFFER ----- 15M RIPARIAN BUFFER
- NRCS SOIL BOUNDARY ----- NRCS SOIL BOUNDARY

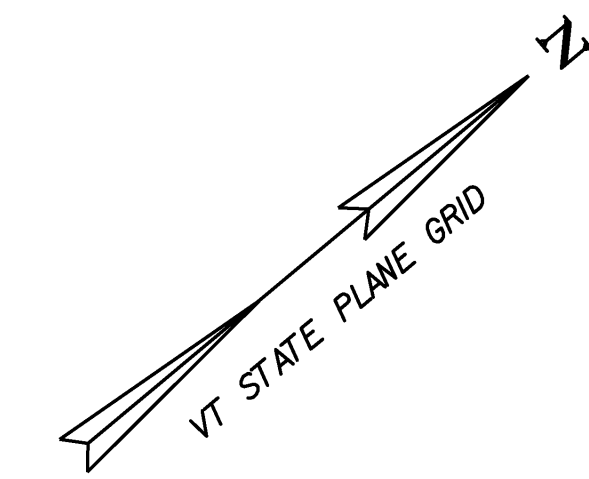

EPSC EXISTING CONDITIONS
SITE PLAN I

| | | | |
|------------------|------------------------------|-------------|-------------|
| PROJECT NAME: | BRATTLEBORO | PLOT DATE: | 29-APR-2009 |
| PROJECT NUMBER: | BRF 2000 (2)S | DRAWN BY: | C. MOONEY |
| FILE NAME: | 96J228\Structures\sj228e01.I | CHECKED BY: | D. PETERSON |
| PROJECT MANAGER: | R.R. WHITCOMB | SHEET | 66 OF 77 |
| DESIGNED BY: | C. CARLSON | | |