
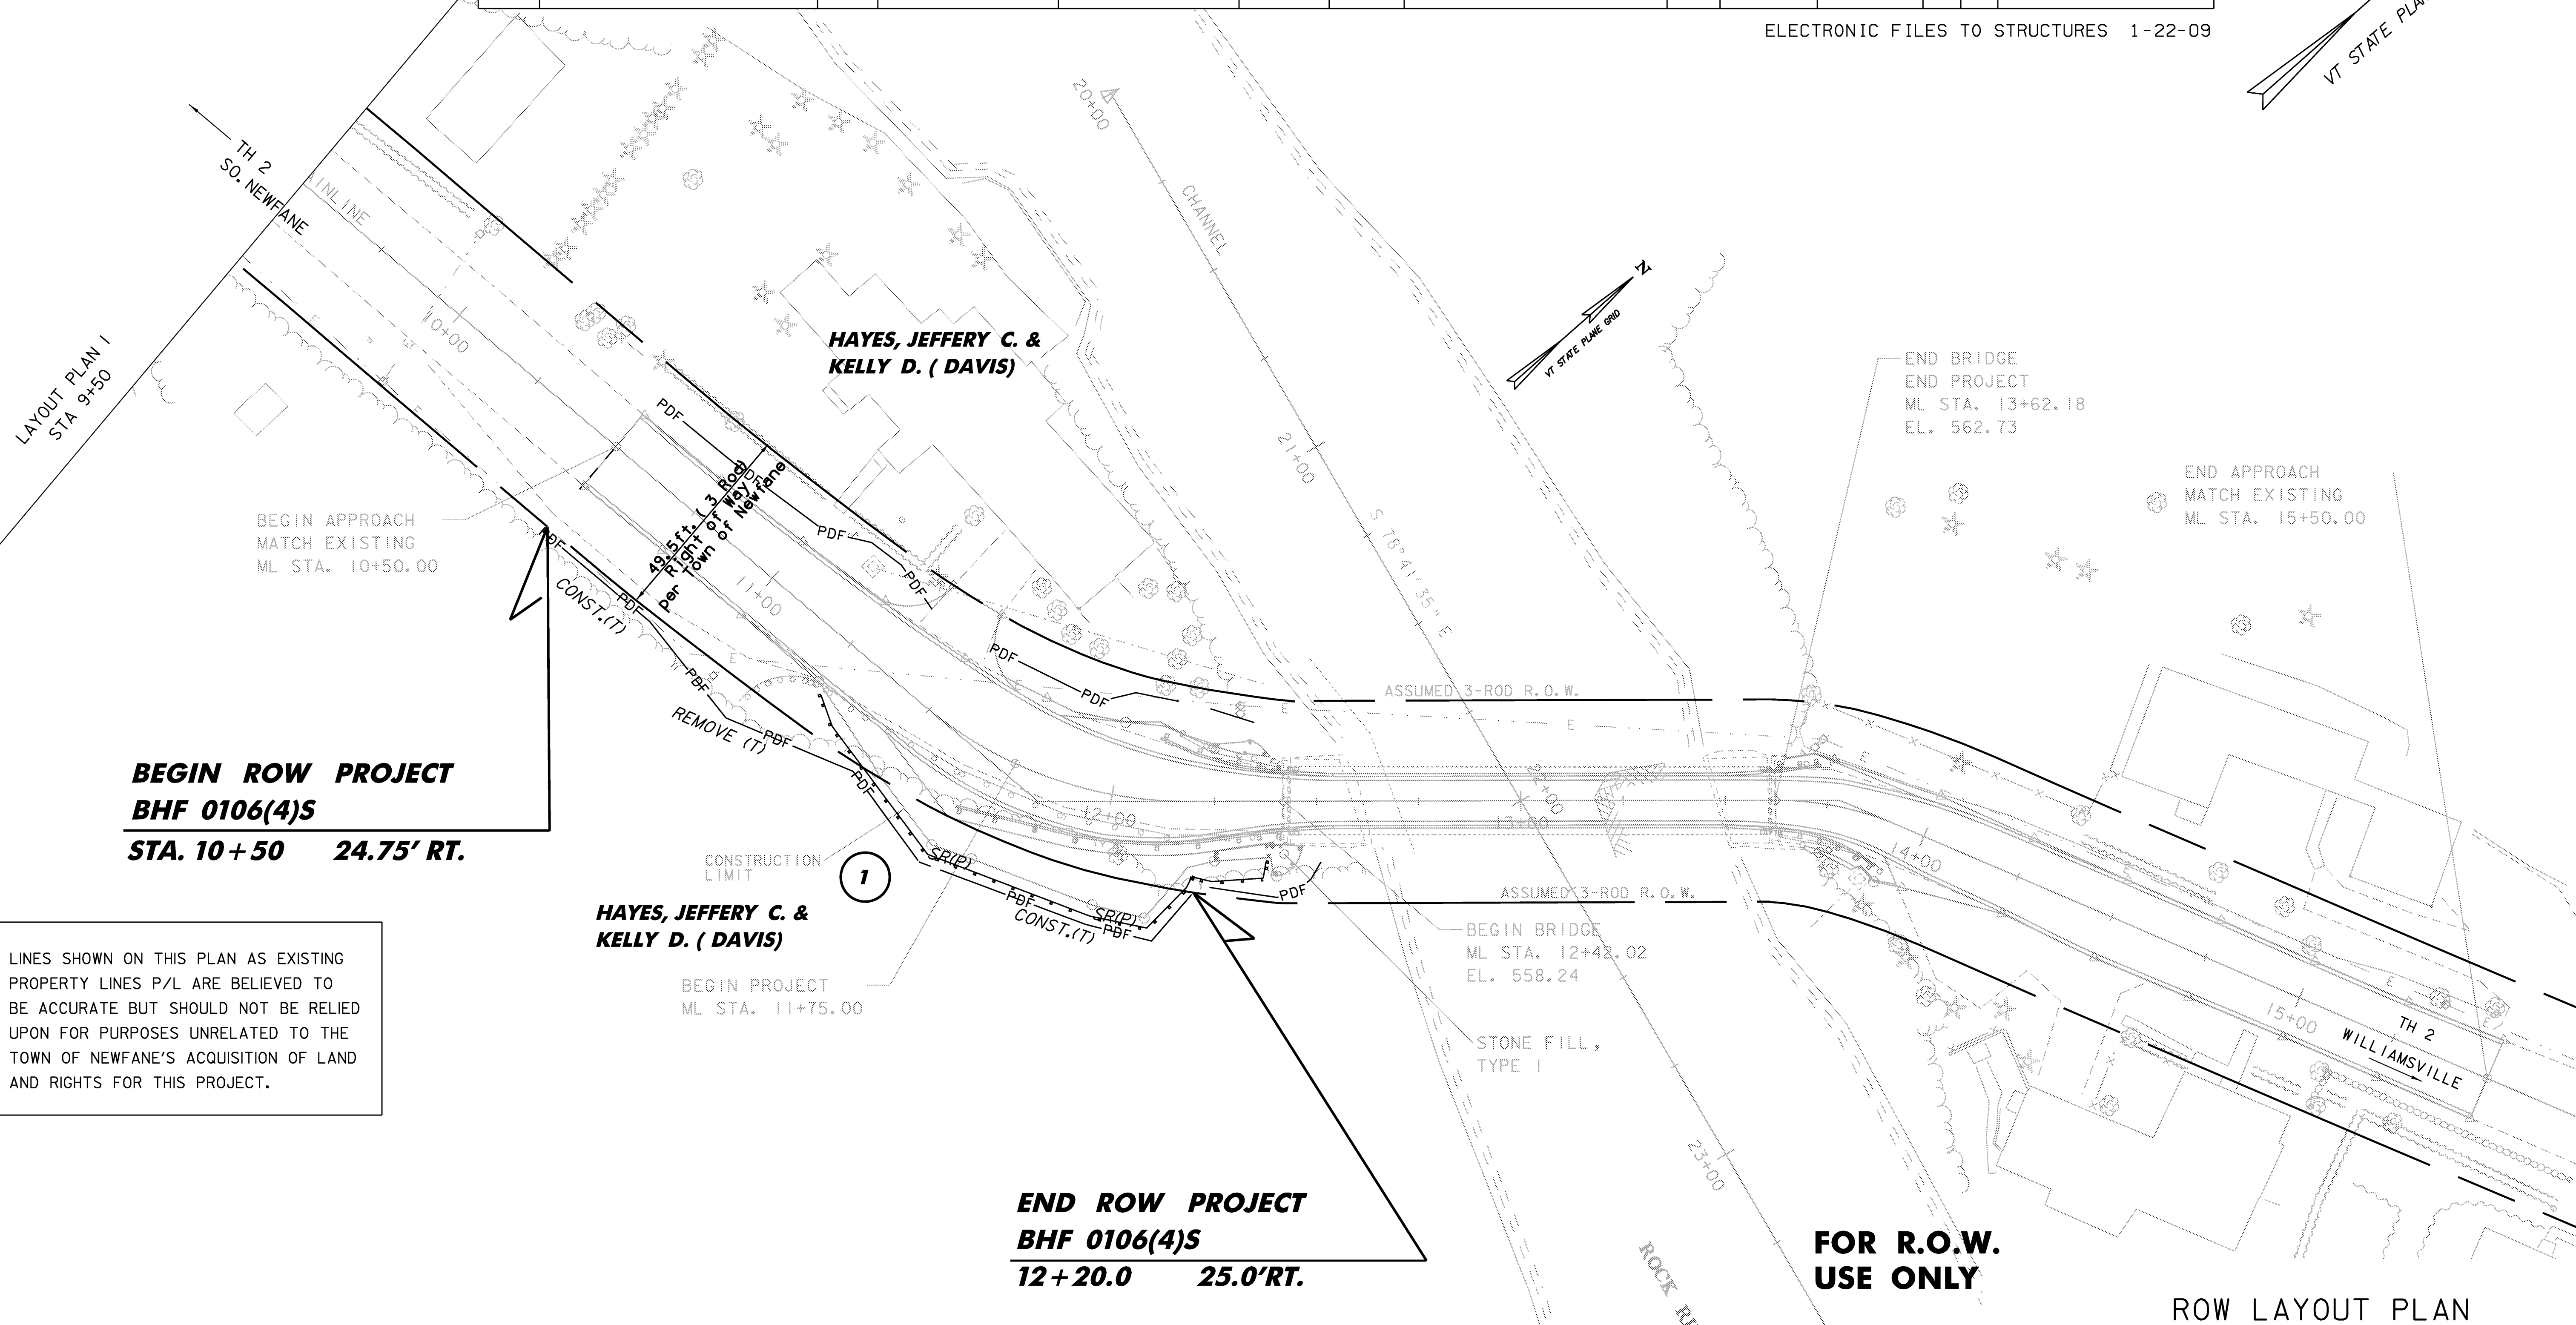


PARCEL NO.	GRANTOR	SHEET NO.	BEGINNING STATION	ENDING STATION	TAKING	REM.	RIGHTS	TITLE TAKEN	DATE	TOWN OR CITY RECORDED	BK.	PG.	REMARKS
1	HAYES, JEFFERY C. & KELLY D. (DAVIS)	2	10+50.0 RT.	12+20.0 RT.			CONST (T) 859 S. F. ±						INCLUDES PDF & EROSION CONTROL
			11+52.8 RT.	12+14.2 RT.			SLOPE (P) 485 S. F. ±						GUARDRAIL
			11+13.4 RT.				REMOVE (T)						

ELECTRONIC FILES TO STRUCTURES 1-22-09

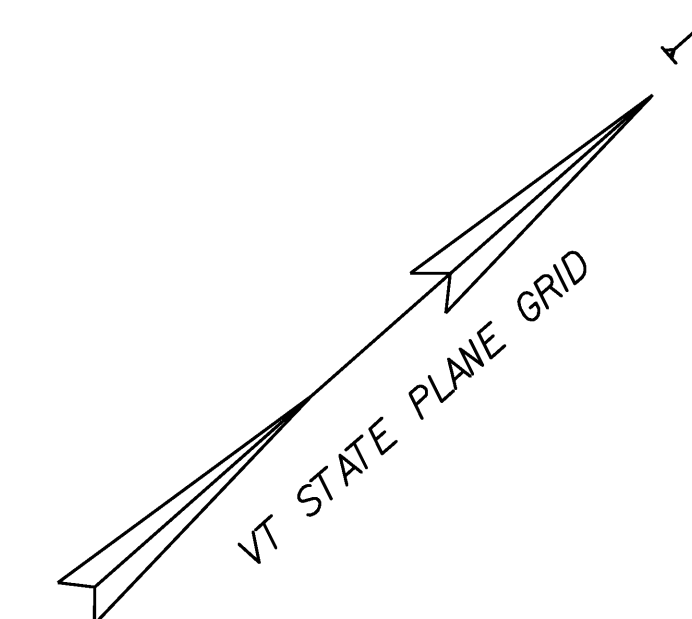

SCALE 1" = 20'-0"
 20 0 20

FOR R.O.W. USE ONLY

ROW LAYOUT PLAN

PROJECT NAME:	NEWFANE	PLOT DATE:	29-APR-2009
PROJECT NUMBER:	BHF 0106 (4)S	DRAWN BY:	T. LACKEY
FILE NAME:	s96j230bdr.dgn	CHECKED BY:	R. WHITCOMB
PROJECT LEADER:	R. WHITCOMB	R.O.W. SHEET	2 OF 2 SHEETS
DESIGNED BY:	T. LACKEY	SHEET	67 OF 67