

100 MM YELLOW LINE
 1+040 - 1+086 CL DOUBLE
 1+098 - 1+140 CL DOUBLE
 5+041 - 5+063 CL DOUBLE
 5+075 - 5+083 CL DOUBLE

600 MM STOP BAR
 1+139 RT - 1+140 RT

LETTER OR SYMBOL
 1+135 - 1+138 RT (STOP)

DETECTABLE WARNING SURFACE
 1+097 RT (YELLOW)
 1+142 RT (YELLOW)





REMOVING SIGNS
 1+084 RT (1)
 1+102 RT (1)
 1+106 RT (1)
 1+137 RT (2)

TRAFFIC SIGNS, TYPE A
 1+094 RT (1)
 1+098 RT (1)
 1+138 RT (1)
 1+140 LT (1)

ERECTING SALVAGED SIGNS
 1+084 RT (1)
 1+138 RT (1)

LEGEND

- EXISTING SIGNS
- NEW SIGNS
- R REMOVE
- R&S REMOVE AND SALVAGE
- N NEW
- S SALVAGE

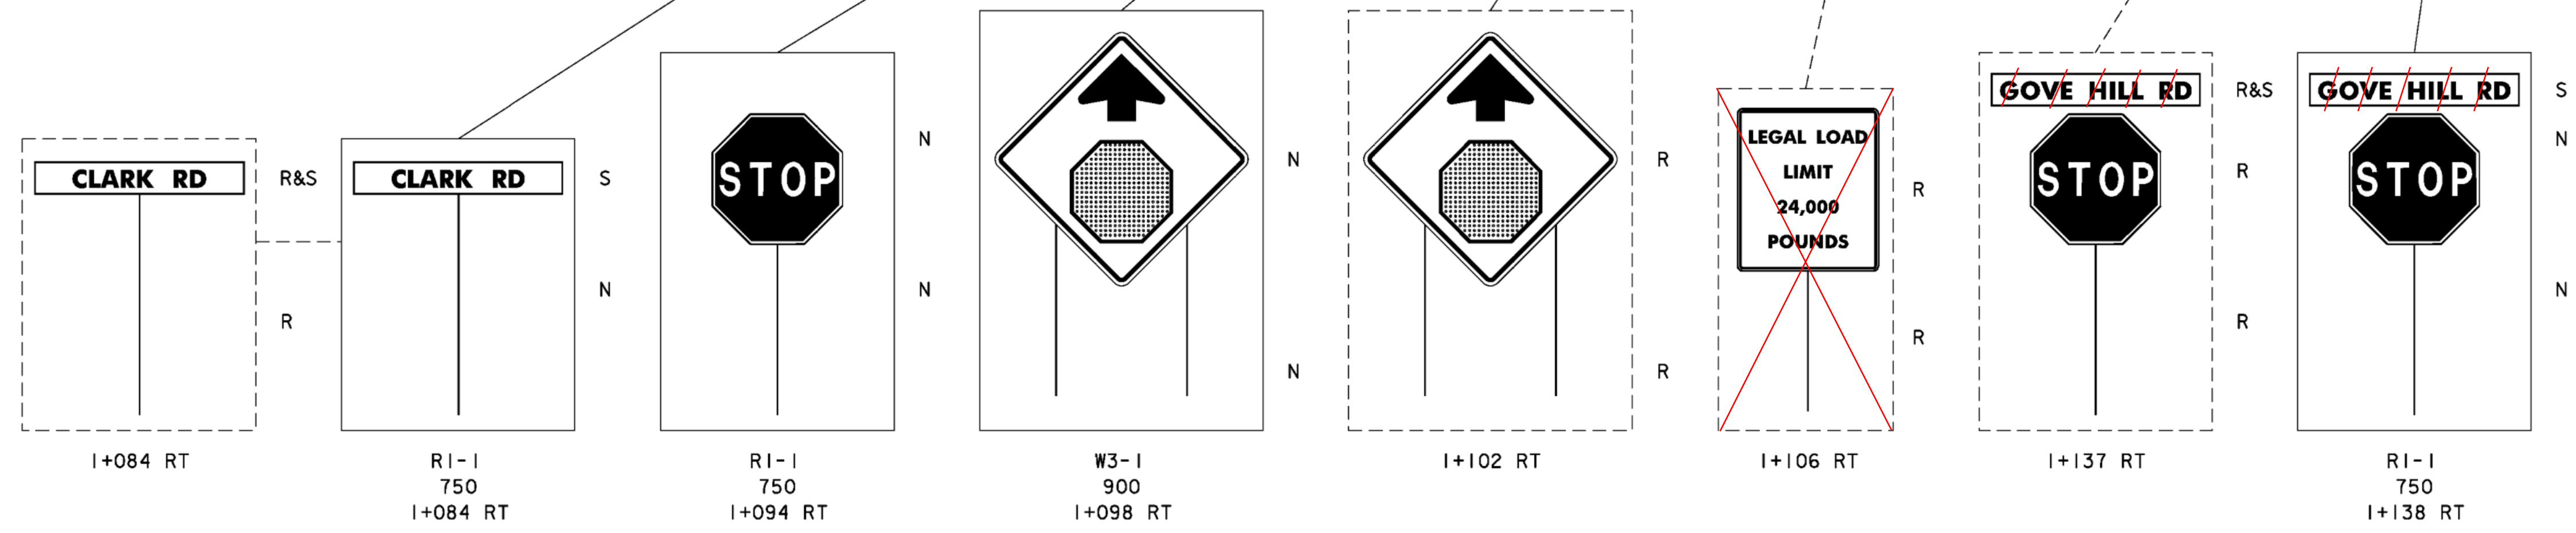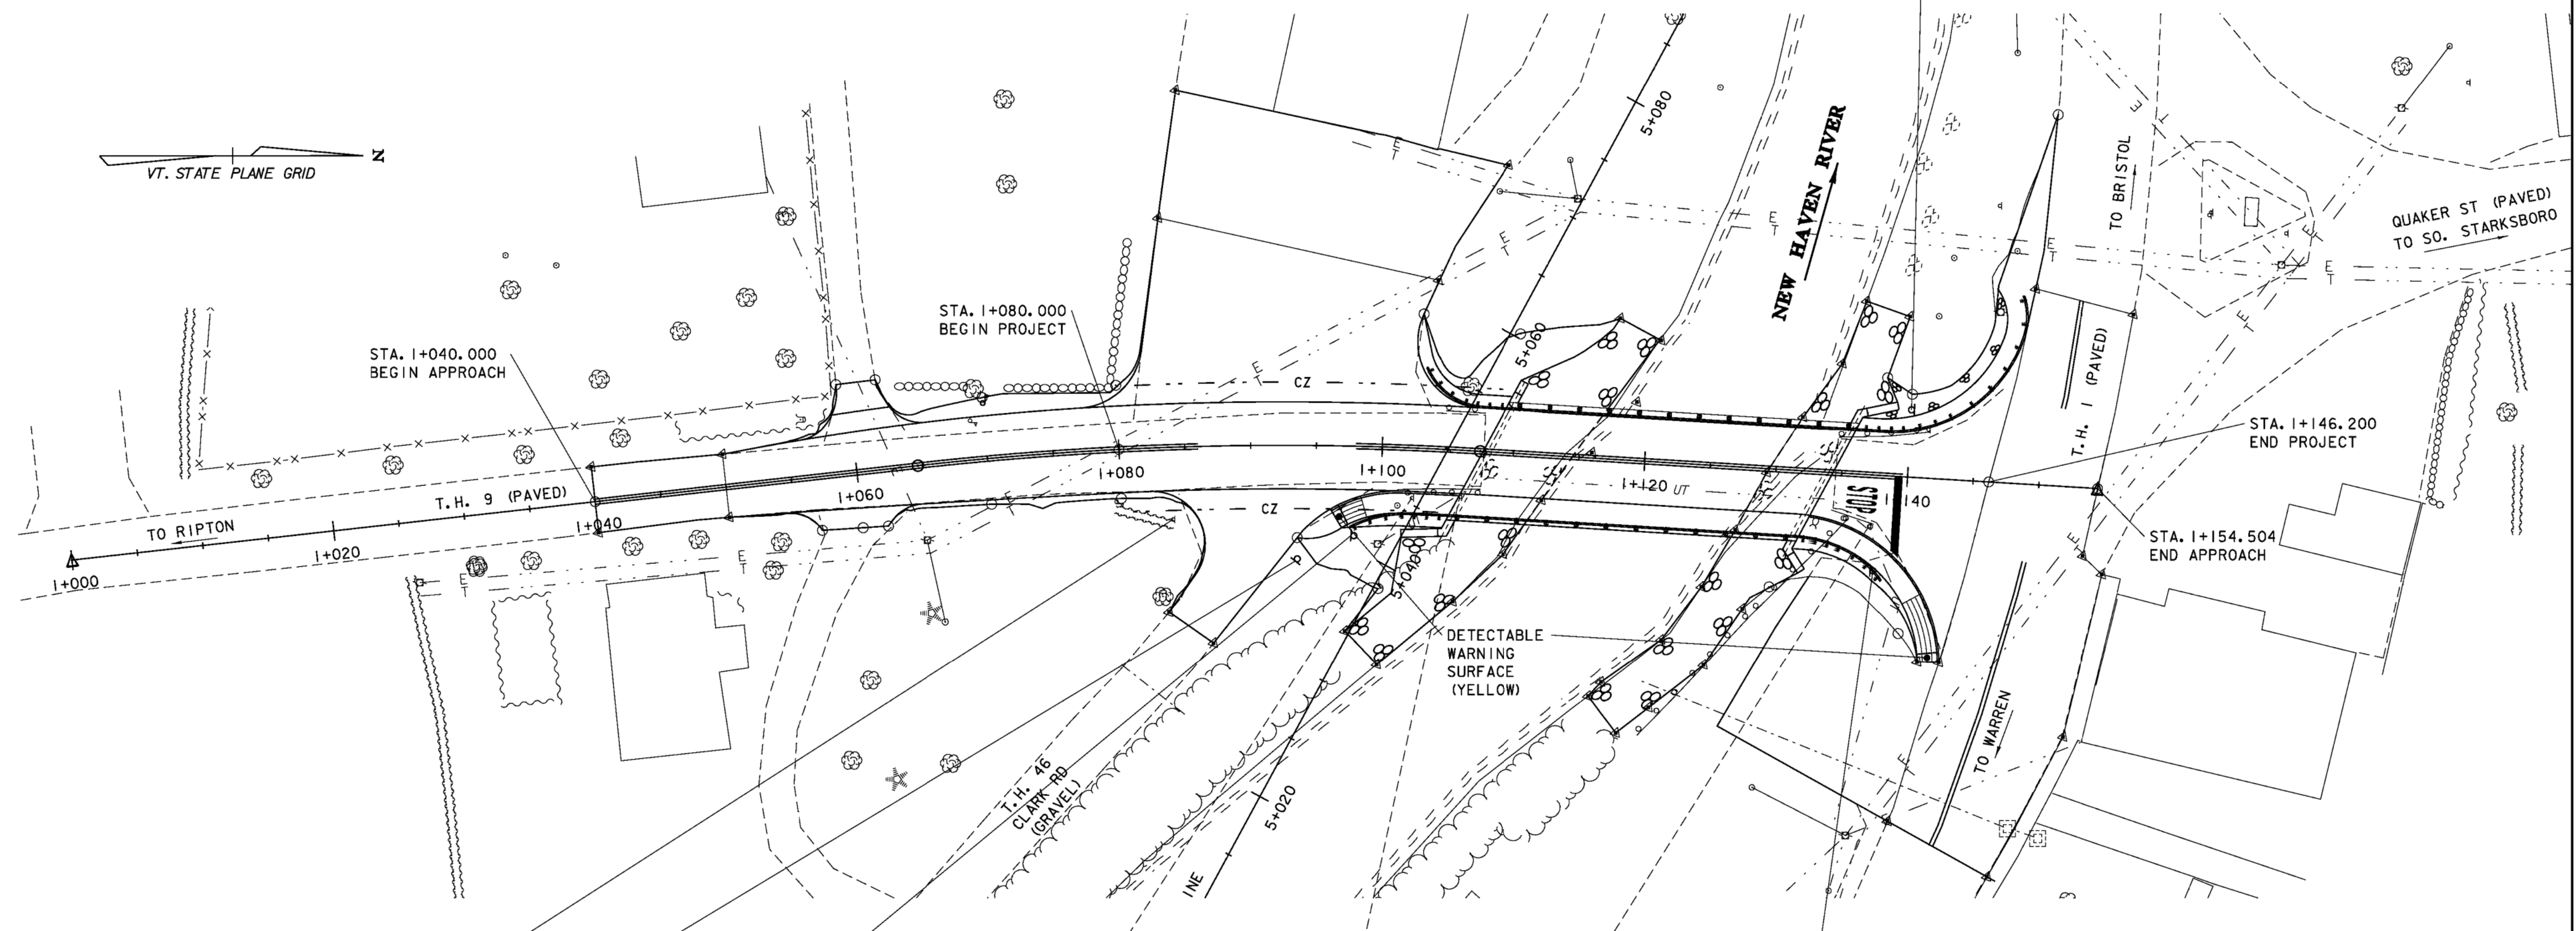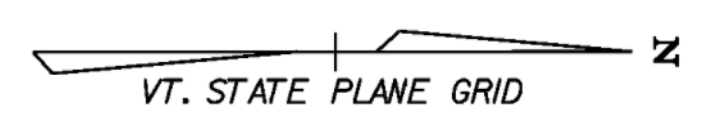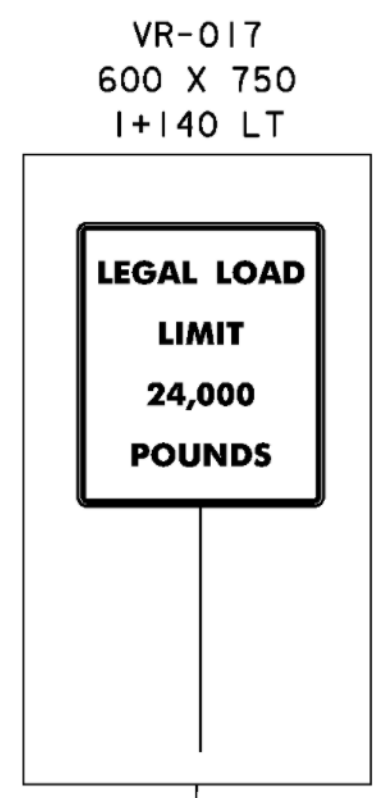

TRAFFIC FINAL SITE PLAN

PROJECT NAME:	LINCOLN	PLOT DATE:	03-FEB-2009
PROJECT NUMBER:	BRO 1445 (25)	DRAWN BY:	T. LACKEY
FILE NAME:	s96j266tr.f.dgn	CHECKED BY:	R. WHITCOMB
PROJECT MANAGER:	R. WHITCOMB	TRAFFIC FINAL SITE PLAN	SHEET 21 OF 58