
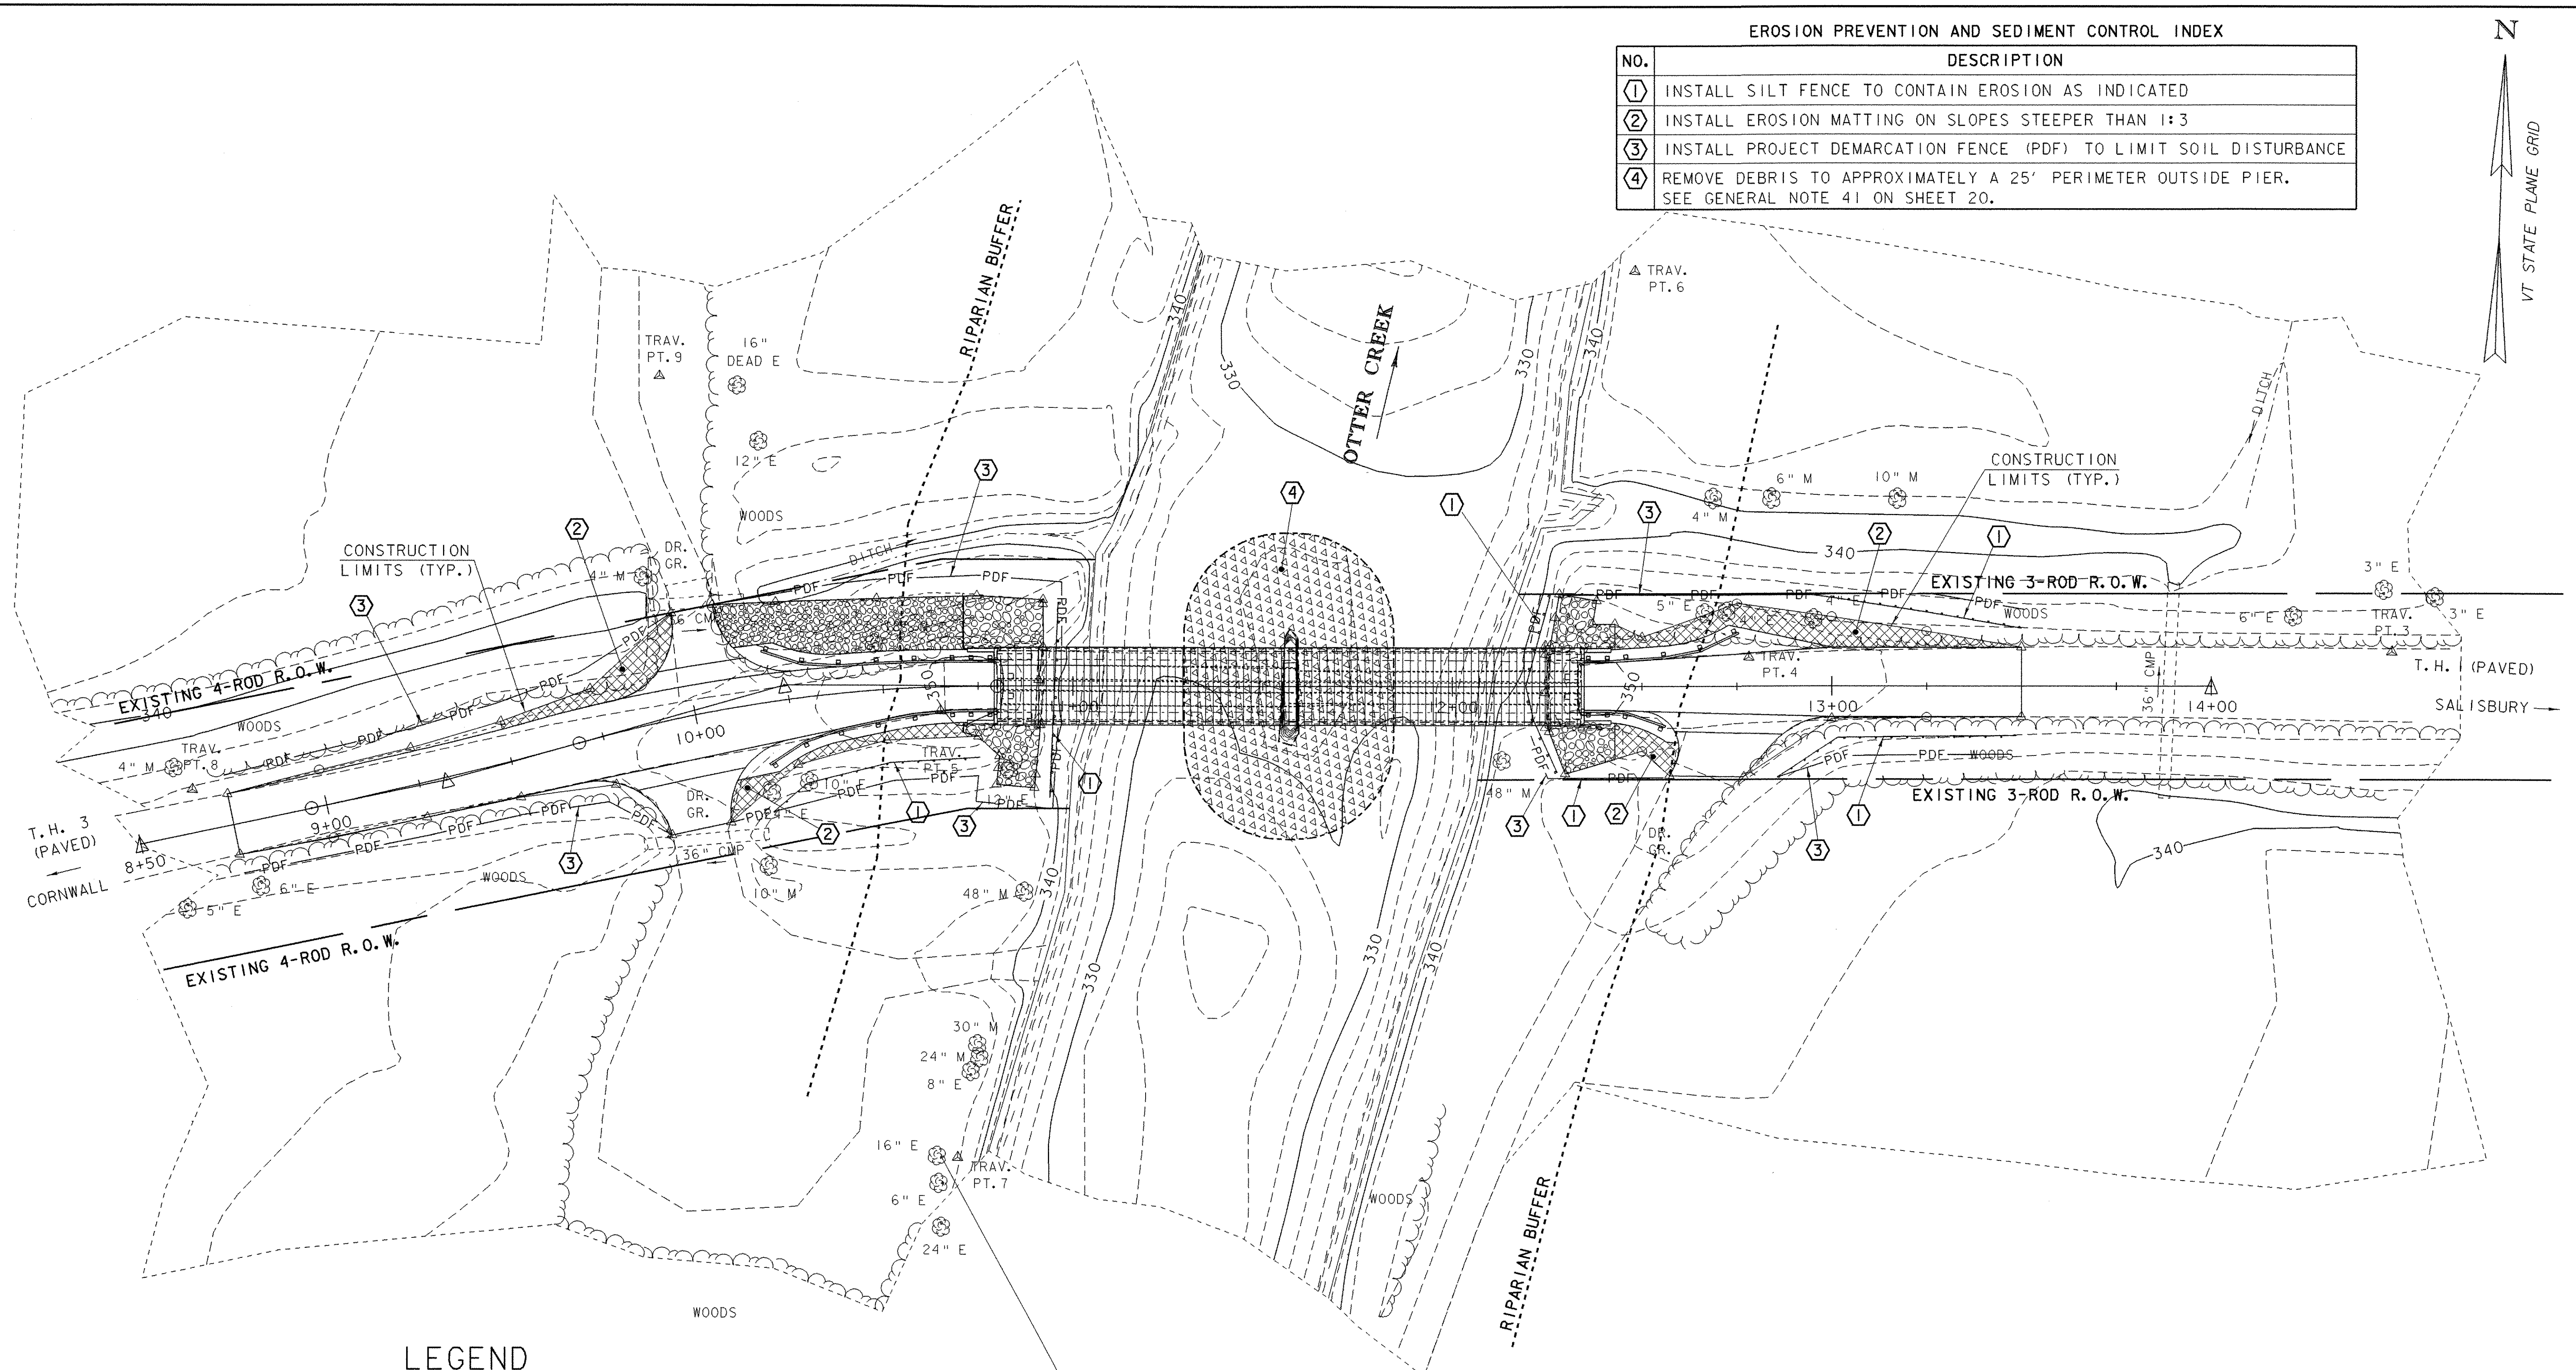


EROSION PREVENTION AND SEDIMENT CONTROL INDEX

NO.	DESCRIPTION
①	INSTALL SILT FENCE TO CONTAIN EROSION AS INDICATED
②	INSTALL EROSION MATTING ON SLOPES STEEPER THAN 1:3
③	INSTALL PROJECT DEMARCATION FENCE (PDF) TO LIMIT SOIL DISTURBANCE
④	REMOVE DEBRIS TO APPROXIMATELY A 25' PERIMETER OUTSIDE PIER. SEE GENERAL NOTE 41 ON SHEET 20.

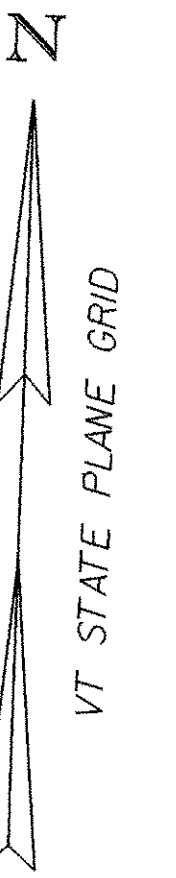

LEGEND

- RIPARIAN BUFFER
- SILT FENCE
- PDF ----- PROJECT DEMARCATION FENCING
- EROSION CONTROL MATTING
- DEBRIS REMOVAL

BM NO. 1
RR SPIKE IN 16" ELM
ELEV. 346.19

NOTE:

PRIOR TO THE BEGINNING OF WORK AND IN ACCORDANCE WITH THE SPECIAL PROVISIONS, THE CONTRACTOR SHALL SUBMIT FOR THE RESIDENT ENGINEER'S APPROVAL AN EROSION PREVENTION AND SEDIMENT CONTROL PLAN SEPARATE FROM THIS SHEET.

20 0 20
SCALE: 1" = 20'-0"

EROSION PREVENTION AND SEDIMENT CONTROL PLAN

PROJECT NAME: SALISBURY - CORNWALL
PROJECT NUMBER: BHO 1445 (27)

FILE NAME: 96j268\Structures\sj268ec2.i PLOT DATE: 02-APR-2007
PROJECT MANAGER: R. R. WHITCOMB DRAWN BY: M. HALE
DESIGNED BY: M. HALE CHECKED BY: C. CARLSON
SHEET 15 OF 60