


**EXISTING CONDITIONS SITE PLAN**

SCALE 1" = 20'-0"  
 20 0 20

PROPERTY OWNER NUMBER (TYP.)  
 FOR PROPERTY OWNER DESCRIPTION,  
 SEE SHEET 5.

**LEGEND**

- OHW — ORDINARY HIGH WATER
- ← EXISTING DRAINAGE

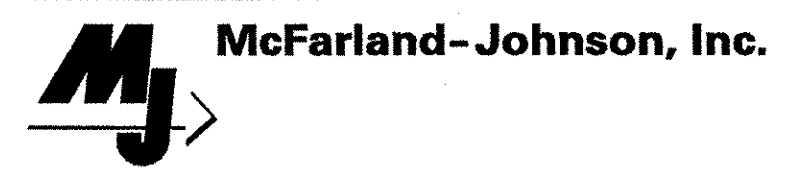

**STATE OF VERMONT  
 AGENCY OF TRANSPORTATION**

Town Of	WARREN	Bridge No.	7
Highway No.	TH 1	Log Sta.	
		Surv. Sta.	
<b>BROOK ROAD OVER FREEMAN BROOK</b>			
<b>EXISTING CONDITIONS SITE PLAN</b>			
Designed By	B. COLBURN	Drawn By	B. COLBURN
Checked By	R. JOY	Bridge Design Supervisor	R. ROONEY
Date	02/07	Date	02/07
PROJECT	WARREN	PROJECT NO.	BHF 0188(7)
I.G.C. Info. m:\549107-Warren\BRIDGE\Final\z\276er3.dgn			
Bridge Sheet No.	Sheet 8 of 36		

19-FEB-2007 PLOTTED