
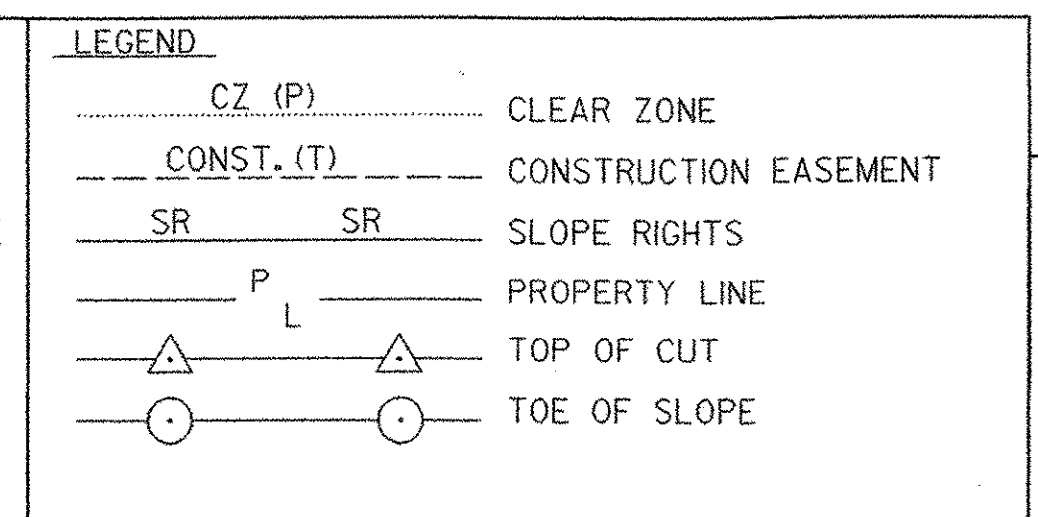


PARCEL NO.	GRANTOR	SHEET NO.	BEGINNING STATION	ENDING STATION	TAKING	REM.	RIGHTS	TITLE TAKEN	DATE	TOWN OR CITY RECORDED	BK.	PG.	REMARKS	REVISION NO.	SHEET	DESCRIPTION OF REVISION	DATE	MADE BY	APPROVED BY
207	SIPPLE, PAUL & FERNANDEZ, ROBERT	12	I+129.0 LT. I+129.0 LT. I+148.83 LT. <u>UNION STREET</u> U 10+006.90 LT. U 10+009.0 LT. U 10+025.0 LT. <u>UNION STREET</u>	I+151.4 LT. I+157.0 LT. I+156.31 LT. <u>UNION STREET</u> U 10+036.00 LT. U 10+024.3 LT. <u>UNION STREET</u>			REMOVE (T) SLOPE (T) 36 SM± INSTALL AND MAINTAIN (P) INSTALL AND MAINTAIN (P) 7 SM± INSTALL (T) 15 SM± DRIVE (T)						FENCE AND BLOCK WALL 388 SF± UTILITY POLE, ANCHORS AND APPURTENANCES 1.5m (5') CONCRETE SIDEWALK 75 SF± EROSION CONTROL (161 SF±) 3.6m (12') GRAVEL, INCLUDES REGRADING OF PARKING LOT						
208	FIDRYCH, PAUL	12	U 10+008.32 RT. U 10+010.0 RT. U 10+027.0 RT. U 10+031.0 RT. U 10+031.6 RT. I+173.04 LT.	U 10+010.08 RT. U 10+024.7 RT. U 10+036.0 RT. U 10+037.4 RT. U 10+036.00 RT.			CULVERT (P) INSTALL (T) 44 SM± DRIVE (T) SLOPE (T) 1 SM± INSTALL (T) 5 SM± INSTALL AND MAINTAIN (P) 5 SM±						EROSION CONTROL (474 SF±) 6.3m (21') PAVEMENT 11 SF± EROSION CONTROL (54 SF±) 1.5m (5') CONCRETE SIDEWALK 54 SF± 118 SF± 3.3m (11') PAVEMENT 54 SF± 1.5m (5') CONCRETE SIDEWALK 11 SF± 3.3m (11') PAVEMENT						
292	WATERBURY LEGION HOME, INC.	12	I+175.0 LT. I+087.0 LT. I+072.6 LT. I+072.71 LT.	U 10+025.0 RT. I+082.6 LT. I+077.10 LT.			SLOPE (T) 11 SM± DRIVE (T) SLOPE (T) 5 SM± INSTALL & MAINTAIN (P) 1 SM±						3.3m (11') PAVEMENT 54 SF± 1.5m (5') CONCRETE SIDEWALK 11 SF± 3.3m (11') PAVEMENT						
293	STANGEL, PETER & JING JI	12	I+087.0 LT. I+088.0 LT.	I+095.0 LT.			DRIVE (T) INSTALL (T) 4 SM±						1.8m (6') BITUMINOUS CONCRETE INCLUDES SLOPE WORK (43 SF±)						
294	TILLOTSON, DWAYNE B. & BETTY A.	12	I+094.04 LT. I+087.0 LT. I+094.3 LT. I+095.7 LT.	I+108.0 LT. I+102.3 LT.			CULVERT & D.I. (P) DRIVE (T) SLOPE (T) 50 SM± INSTALL (T)						3.3m (11') PAVEMENT 538 SF± 0.9m (3') CONCRETE SIDEWALK, INCLUDES STAIRS 517 SF±						
295	AYLWARD, SYLVIA W.	12	<u>BIDWELL STREET</u> B I+007.5 LT. B I+010.0 LT. B I+016.0 LT. I+092.4 RT. I+092.46 RT. I+092.6 RT. I+106.6 RT.	<u>BIDWELL STREET</u> B I+020.0 LT. B I+015.0 LT. I+098.0 RT. I+093.11 RT. I+097.6 RT. I+109.0 RT.			SLOPE (T) 48 SM± INSTALL (T) REMOVE AND INSTALL (T) INSTALL (T) 12 SM± CULVERT (P) LANDSCAPE (T) SLOPE (T) 0.3 SM± INSTALL & MAINTAIN (P) 7 SM±						1.2m (4') BITUMINOUS CONC. CURB EROSION CONTROL (129 SF±)						
297	WATERBURY MASONIC BUILDING ASSOCIATION, INC.	12	I+068.00 RT.	I+075.12 RT.			PLANT TREE 3 SF± 2.1m (7') CONCRETE SIDEWALK (75 SF±)												
383	C.V. PROPERTIES, INC. JOINED BY NEW ENGLAND CENTRAL RR.	12	I+108.0 LT. I+108.0 LT. I+108.03 LT. I+109.3 RT. I+124.3 LT.	I+129.0 LT. I+116.8 LT. I+129.06 LT. I+123.6 RT. I+129.0 LT.			CONST. (T) 90 SM± SLOPE (T) 7 SM± ALL RIGHT, TITLE AND INTEREST CONST. (T) 44 SM± SLOPE (T) 5 SM±						970 SF± 75 SF± RAILROAD BRIDGE THIS TO INCLUDE FOOTINGS, WALLS, RAILINGS AND ANY OTHER APPURTENANCES. 474 SF± 54 SF±						

SURVEYED BY _____ DATE _____
 DESIGN BY _____ DATE _____
 DRAWN BY _____ DATE _____
 DESIGN FILE NO. ROW DETAIL.DGN
 PRF FILE 6310004 DATE PLOTTED 05/14/2003

DR. (P) - DRAINAGE RIGHT
 DIT. (P) - DITCHING RIGHT
 CH. (P) - CHANNEL RT.
 DRIVE (T) - DRIVE RIGHT
 CUL. (P) - CULVERT RIGHT

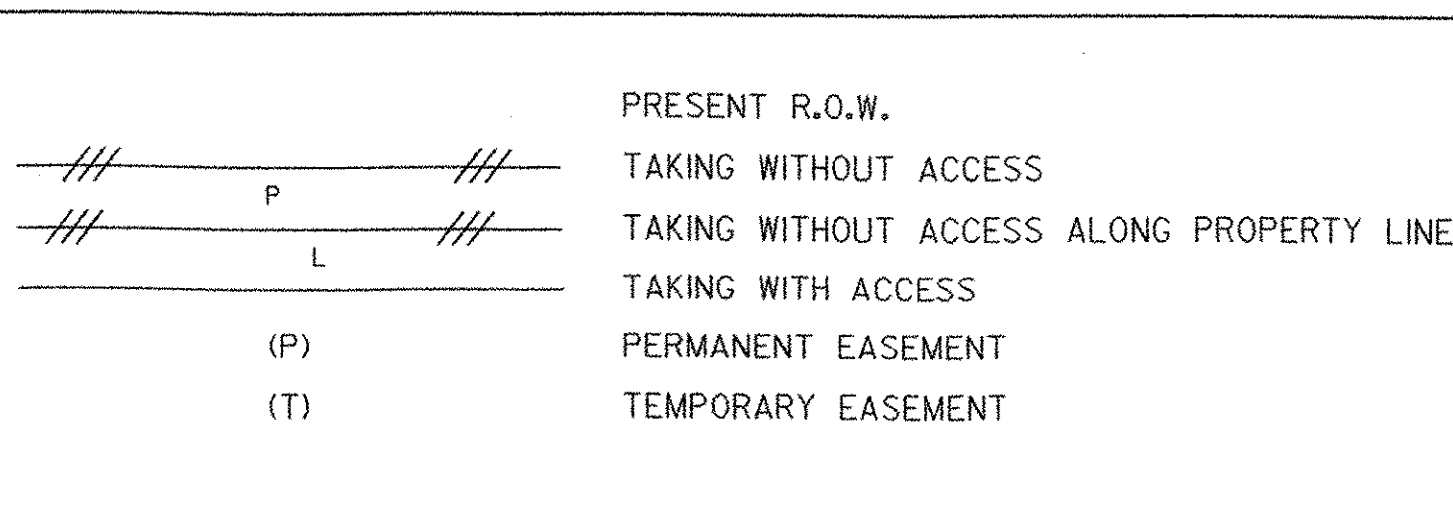

R.O.W. PLANS
MARCH, 2003

DH
Dufresne-Henry

PROJECT NAME: WATERBURY
 PROJECT NUMBER: BRO 1446(26)
 FILE NAME: ...ROW DETAIL.pxf
 PROJECT LEADER: G. EDWARDS
 DESIGNED BY: G. BOGUE
R.O.W. PLANS

PLOT DATE: 05/14/2003
 DRAWN BY: M. MEILLEUR
 CHECKED BY: G. BOGUE
 SHEET 15 OF 63