


SILT FENCE INSTALLATION DETAIL

NOT TO SCALE

NOTES:


1. SEE EROSION CONTROL SPECIFICATION IN THE SPECIAL PROVISIONS SECTION OF THE CONTRACT DOCUMENTS FOR INSTALLATION, OPERATION, AND MAINTENANCE OF ALL EROSION CONTROL MEASURES.
2. SEE EROSION CONTROL PLAN FOR LOCATIONS OF EROSION CONTROL MEASURES.

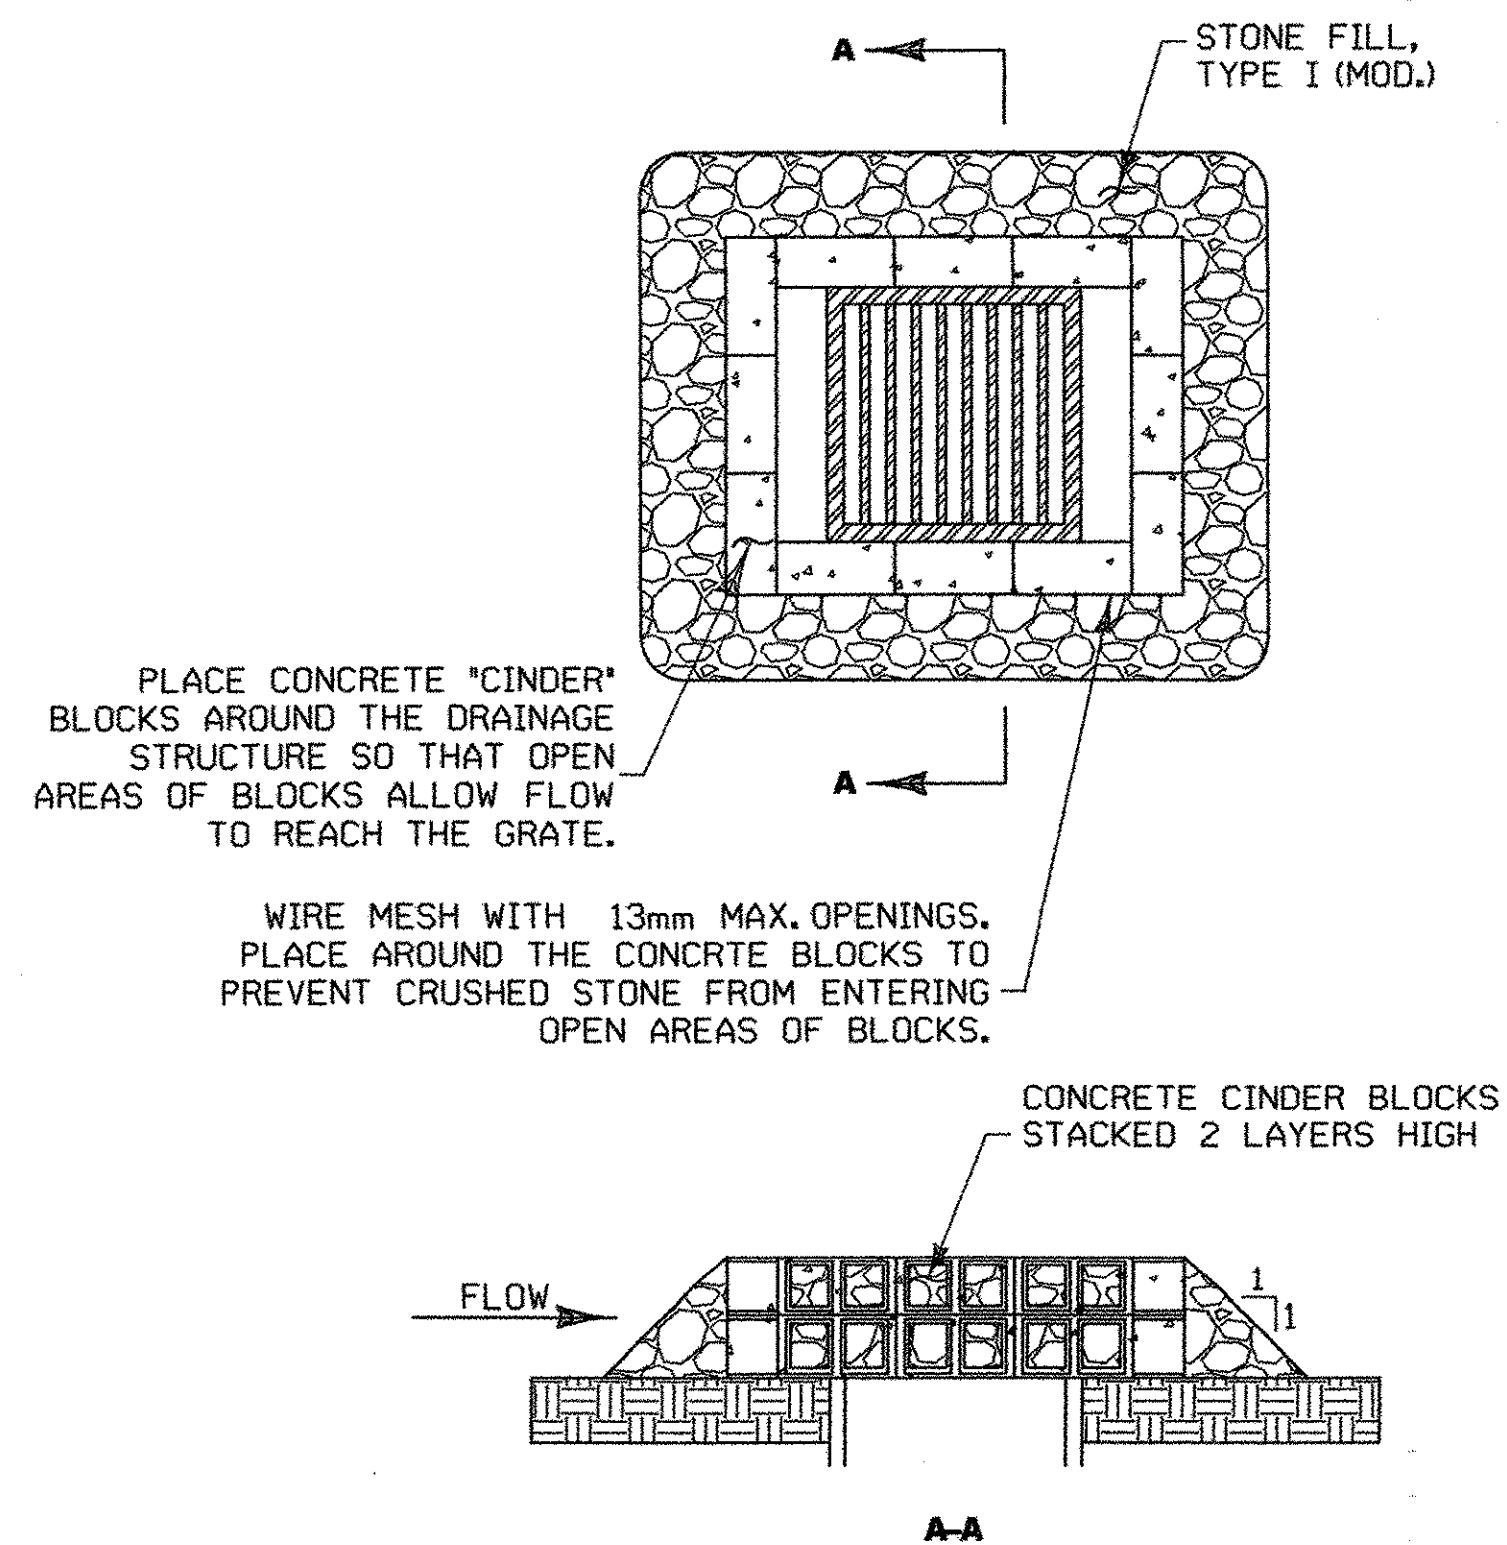

NOTE: PAYMENT FOR CONCRETE CINDER BLOCKS WILL BE CONSIDERED INCIDENTAL TO ITEM NO. 613.10 - STONE FILL, TYPE I (MOD.)

INLET PROTECTION - PAVED AREAS

NOT TO SCALE

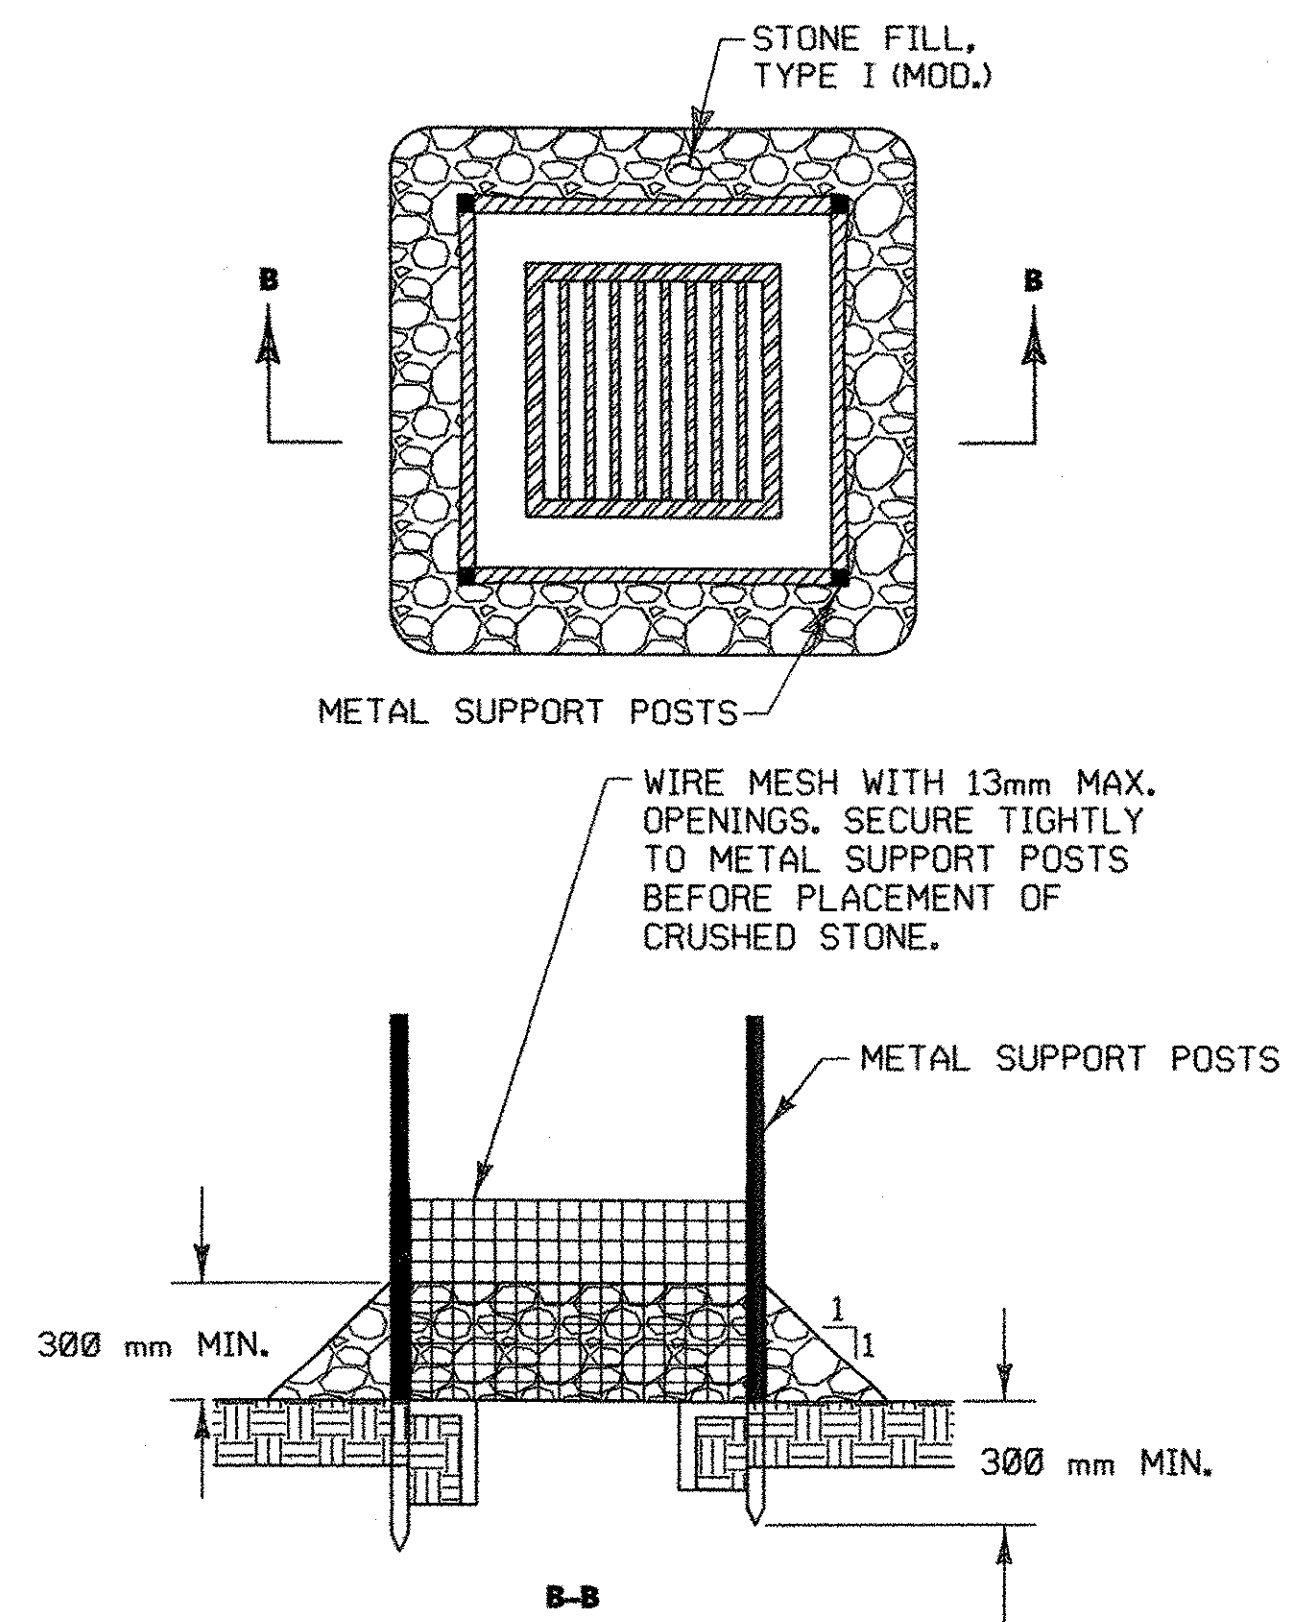

NOTE: PAYMENT FOR METAL SUPPORT POSTS AND WIRE MESH WILL BE CONSIDERED INCIDENTAL TO ITEM NO. 613.10 - STONE FILL, TYPE I (MOD.)

INLET PROTECTION - UNPAVED AREAS

NOT TO SCALE

PROJECT NAME: WATERBURY
PROJECT NUMBER: BRO 1446(26)

FILE NAME: ...23-EROSION DETAILS.pxf PLOT DATE: 01/28/2004
PROJECT LEADER: G EDWARDS/R GINGRAS DRAWN BY: M MEILLEUR
DESIGNED BY: M MEILLEUR CHECKED BY: R GINGRAS
EROSION PREVENTION & SEDIMENT CONTROL SHEET 23 OF 63