


EROSION CONTROL LEGEND

- △△△△ PROJECT DEMARCATION FENCE
- ■ ■ ■ SILT FENCE
- ∧ CHECK DAM-CULVERT INLET/OUTLET PROTECTION
- DROP INLET PROTECTION

*SEE SHEETS 38 OF 48 FOR EROSION CONTROL DETAILS

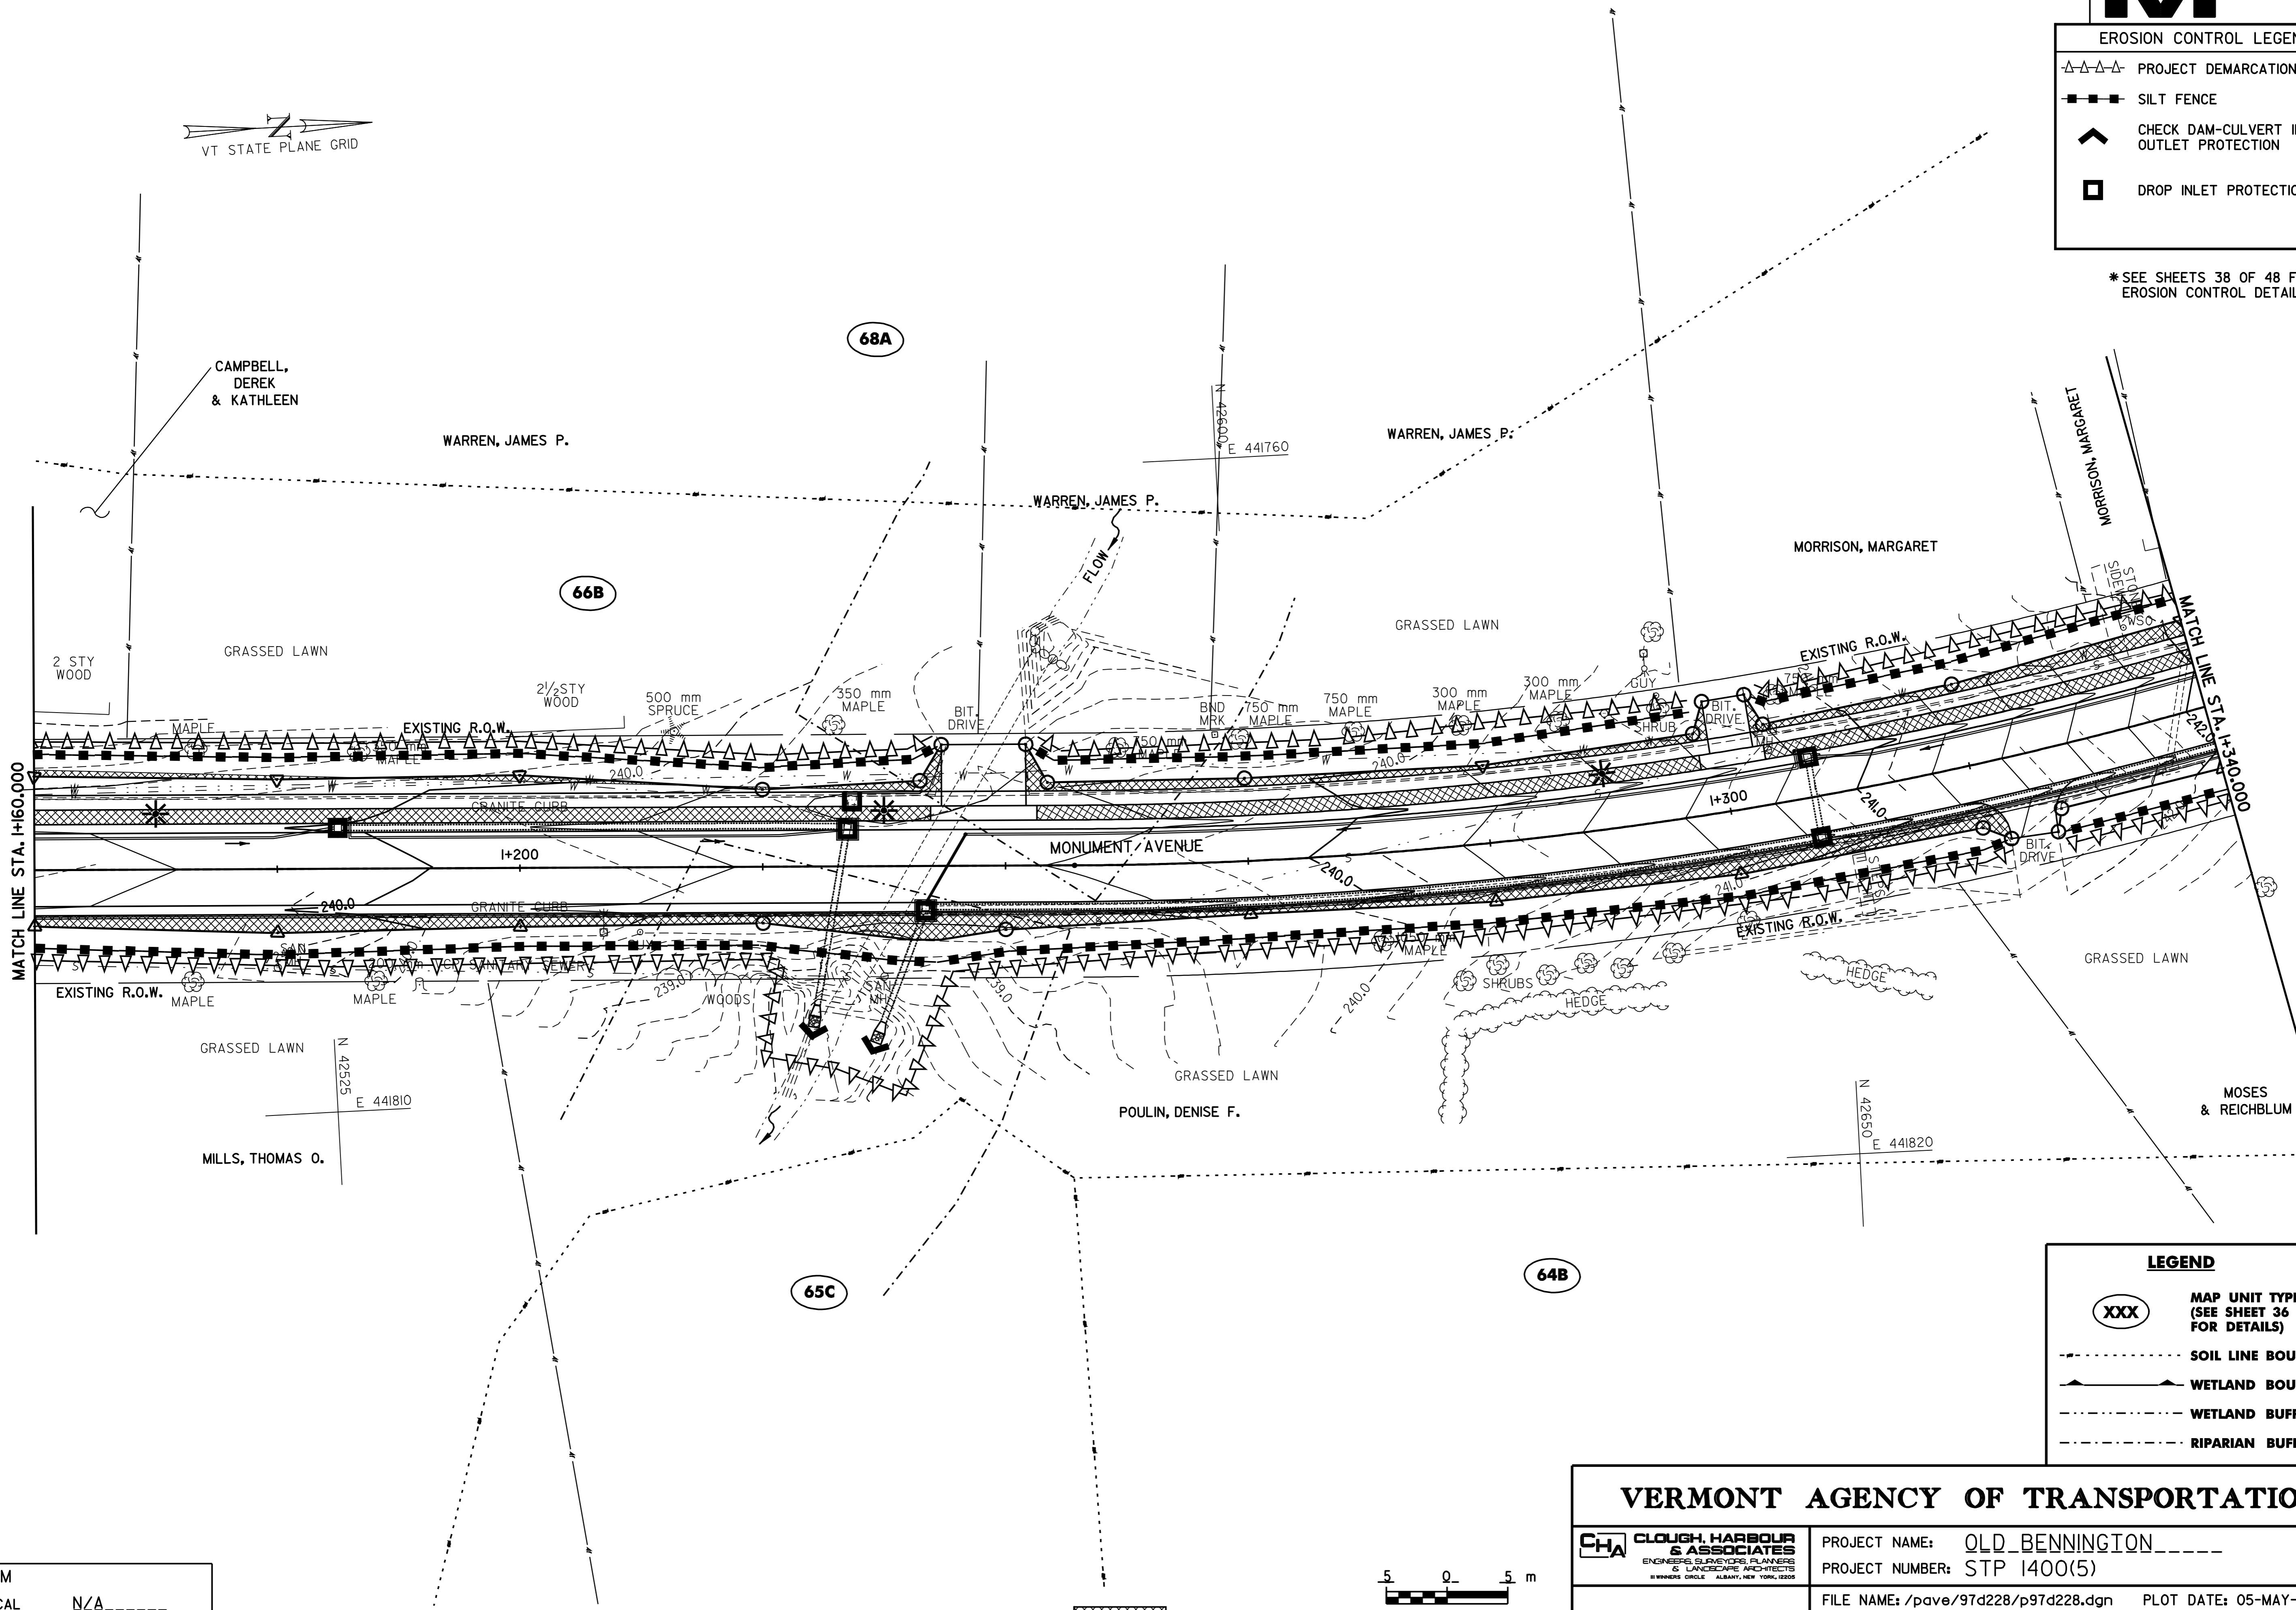

LEGEND

- XXX MAP UNIT TYPE (SEE SHEET 36 FOR DETAILS)
- SOIL LINE BOUNDARY
- ∧ WETLAND BOUNDARY
- WETLAND BUFFER
- RIPARIAN BUFFER

VERMONT AGENCY OF TRANSPORTATION

CHA CLOUGH HARBOUR & ASSOCIATES
ENGINEERS, SURVEYORS, PLANNERS & LANDSCAPE ARCHITECTS
BURNING CIRCLE ALBANY, NEW YORK, 12205

PROJECT NAME: OLD BENNINGTON
PROJECT NUMBER: STP 1400(5)

EROSION & SEDIMENT CONTROL PLAN # 02

FILE NAME: /pave/97d228/p97d228.dgn PLOT DATE: 05-MAY-2008 14:
PROJECT LEADER: I.E.K. DRAWN BY: K.A.B.
DESIGNED BY: J.S.P. CHECKED BY: D.E.G.
p97d228escp02.i SHEET 44 OF 48

DATUM

VERTICAL	<u>N/A</u>
HORIZONTAL	<u>NAD_83_(1996)</u>

AREA TO BE SEEDED AND MULCHED

