



DATE: 10/20/99

CHECKED BY: [Signature]

DRAFTED BY: [Signature]



DESIGNED BY: [Signature]

IN CHARGE OF: [Signature]

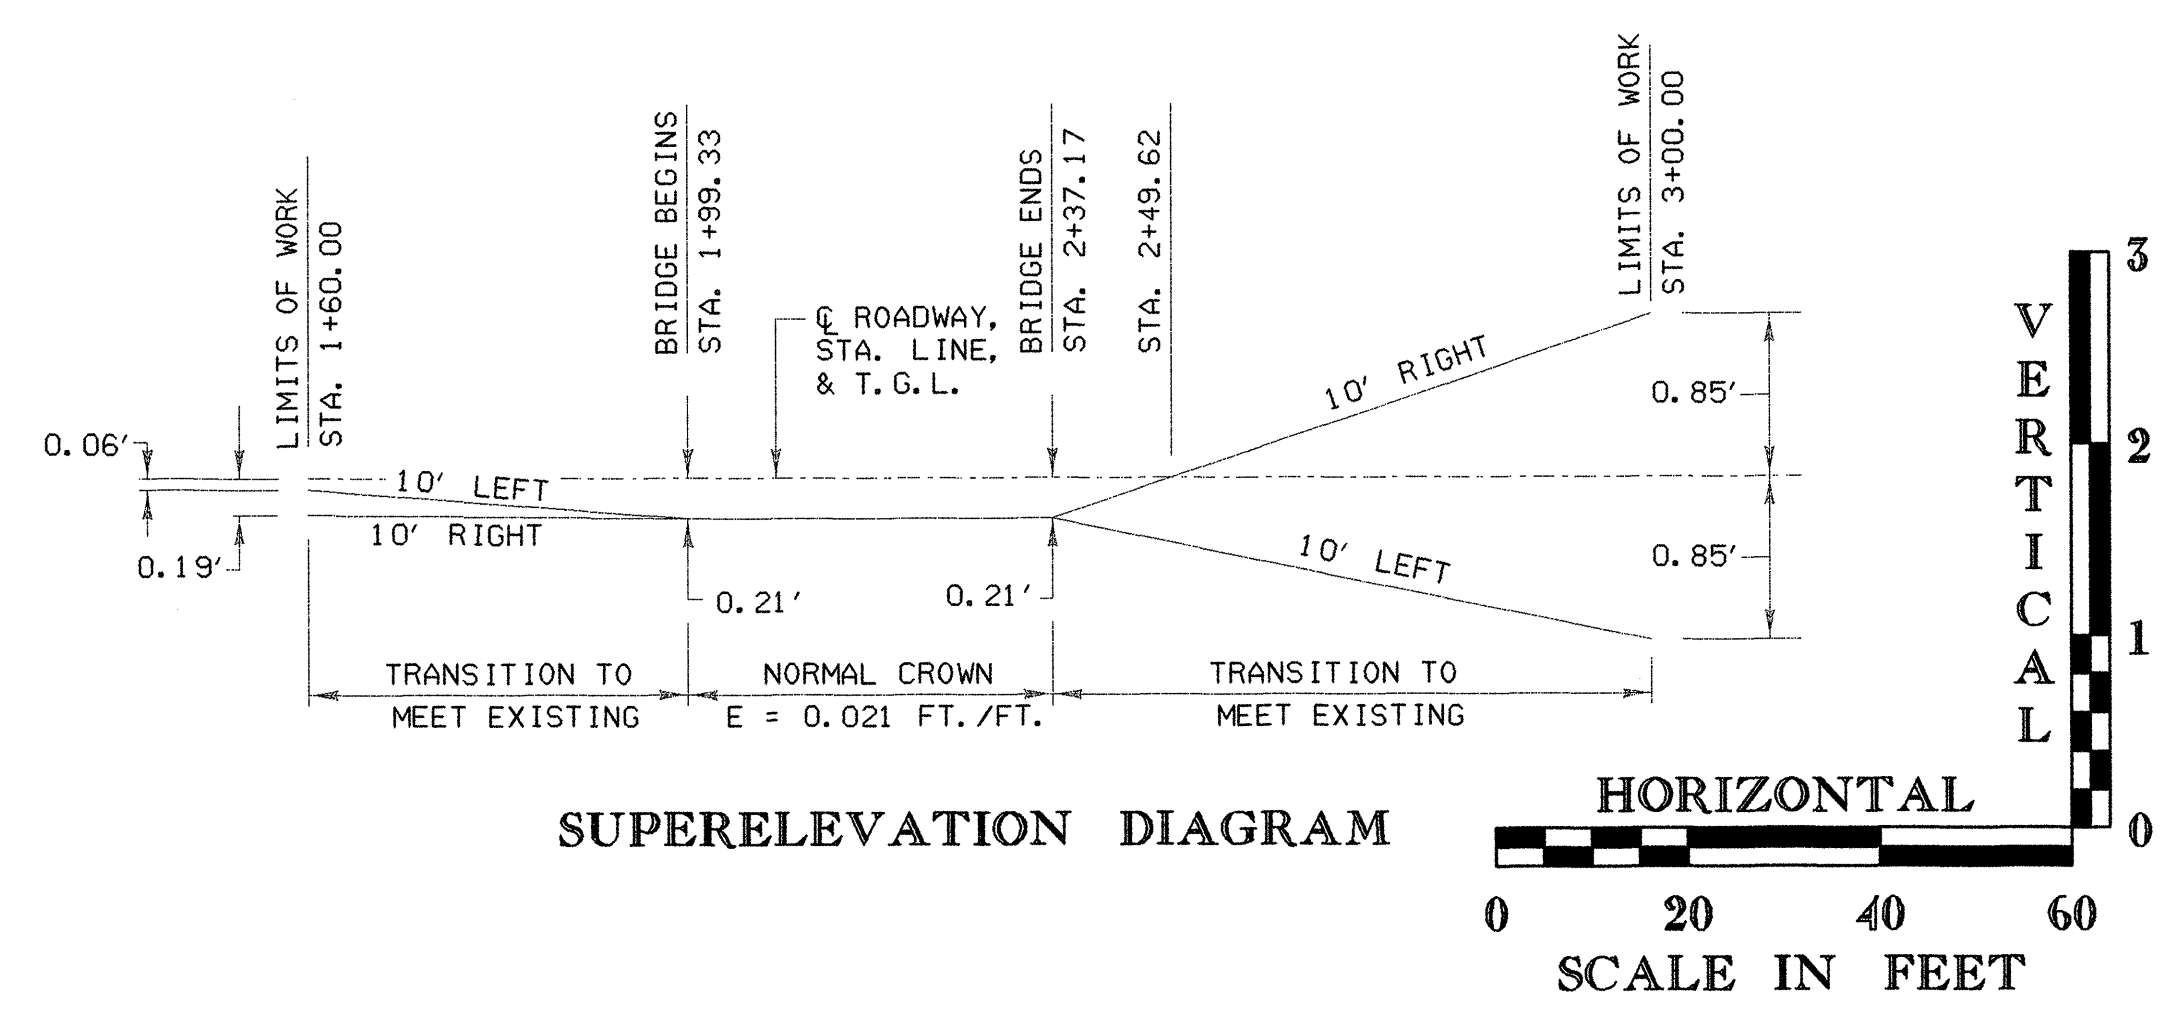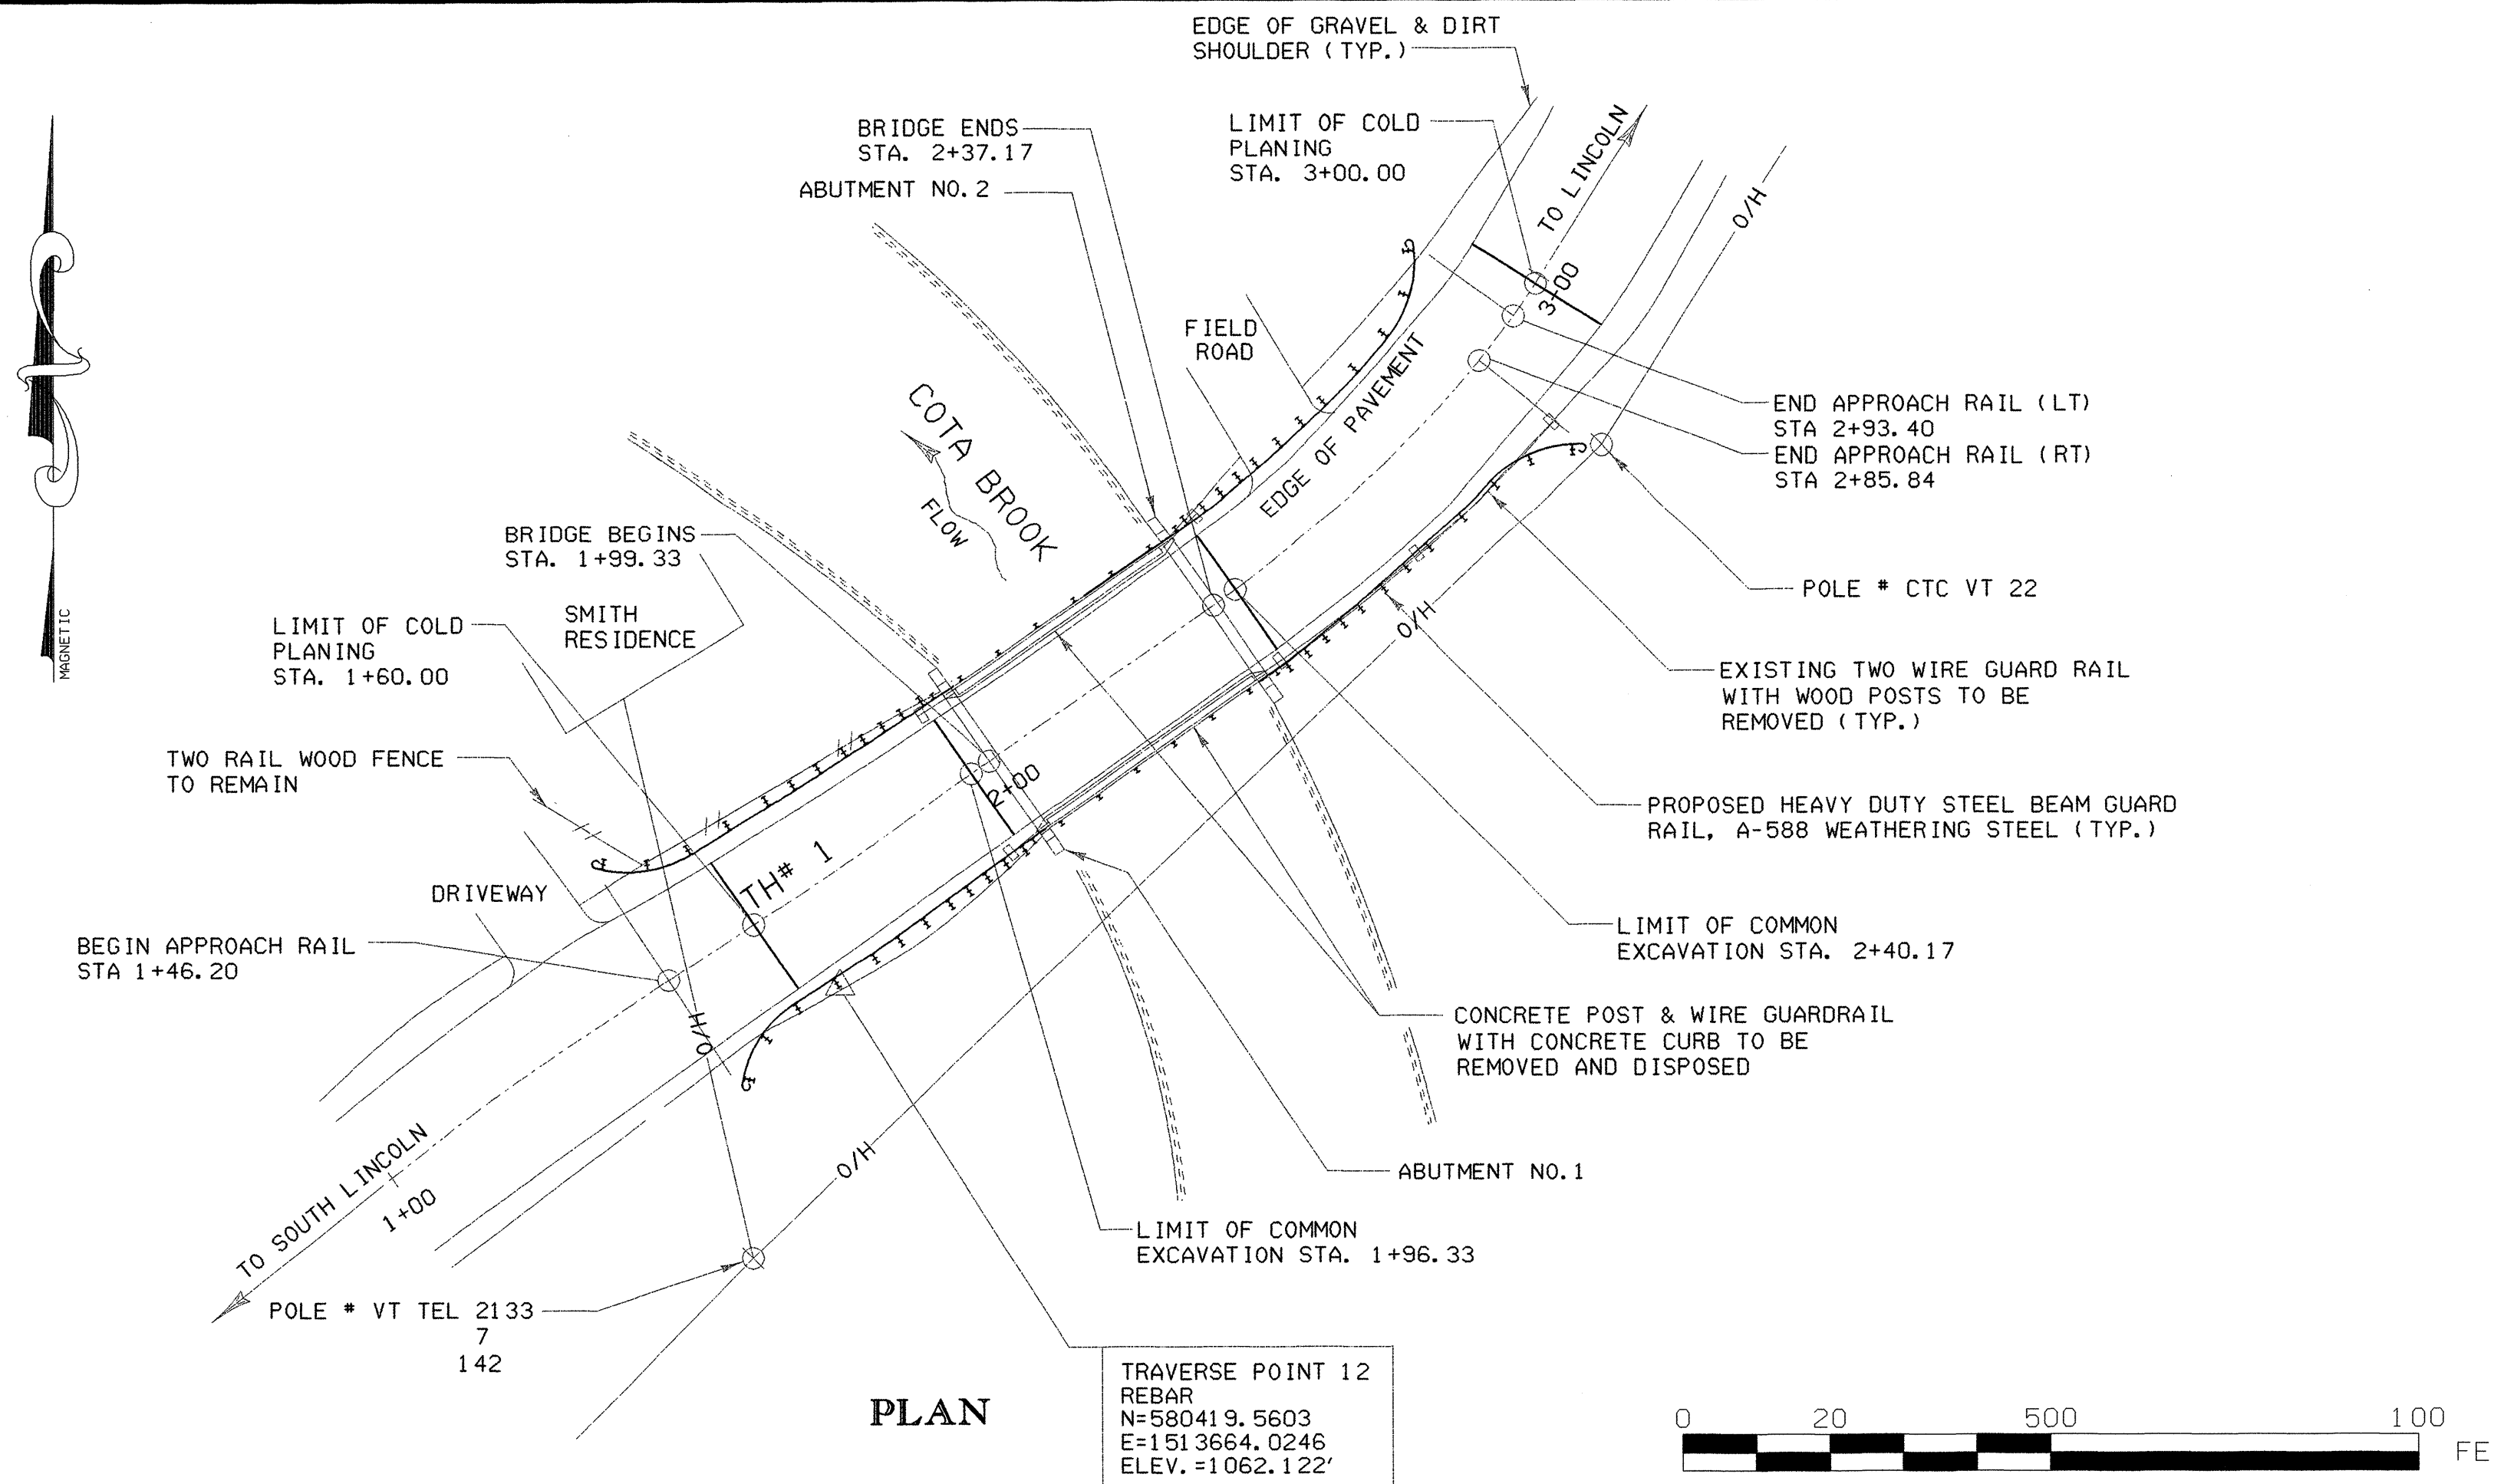

**NOTES**

- 1) ALL ELEVATIONS ARE BASED ON NAVD 88 AND COORDINATES ON NAD 83(1996), AT BM 'L34 1942' AND A BEARING OBSERVED BY EIV IN THE FIELD MARCH 1999.
- BM 'L34 1942': NAD 83(1996) N = 582409.8004 (FT)  
E = 1517751.0370 (FT)  
EL = 1306.07 (FT)
- NAVD 88

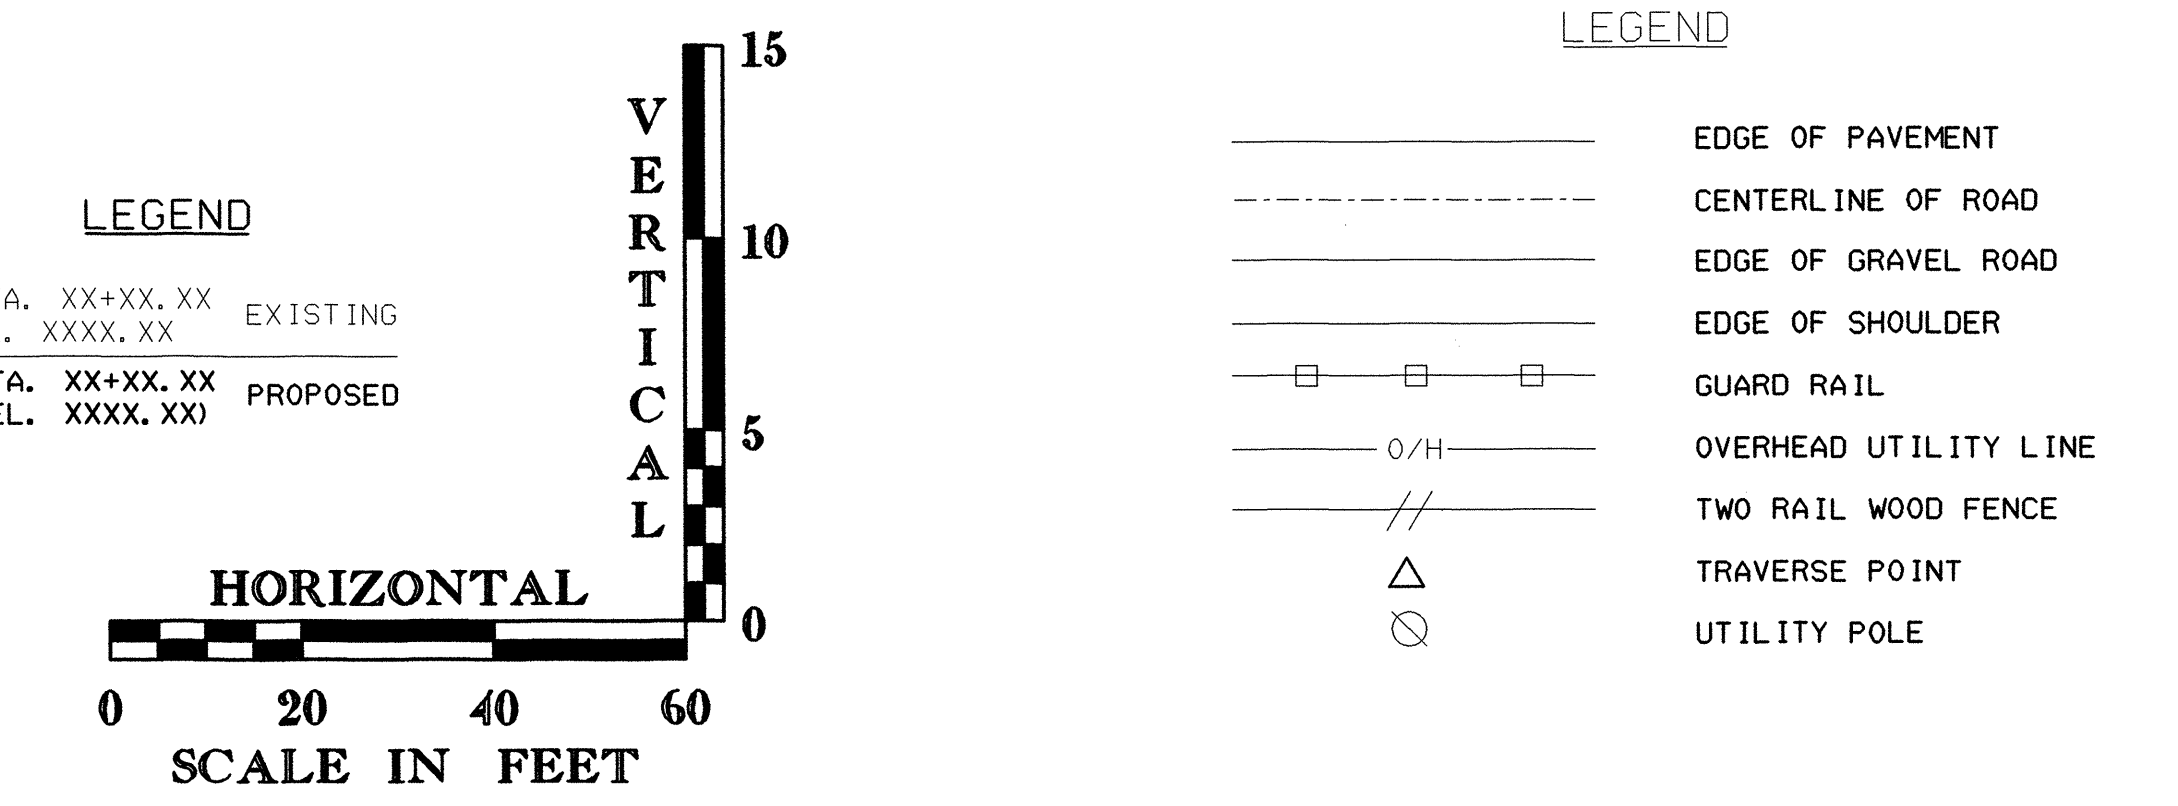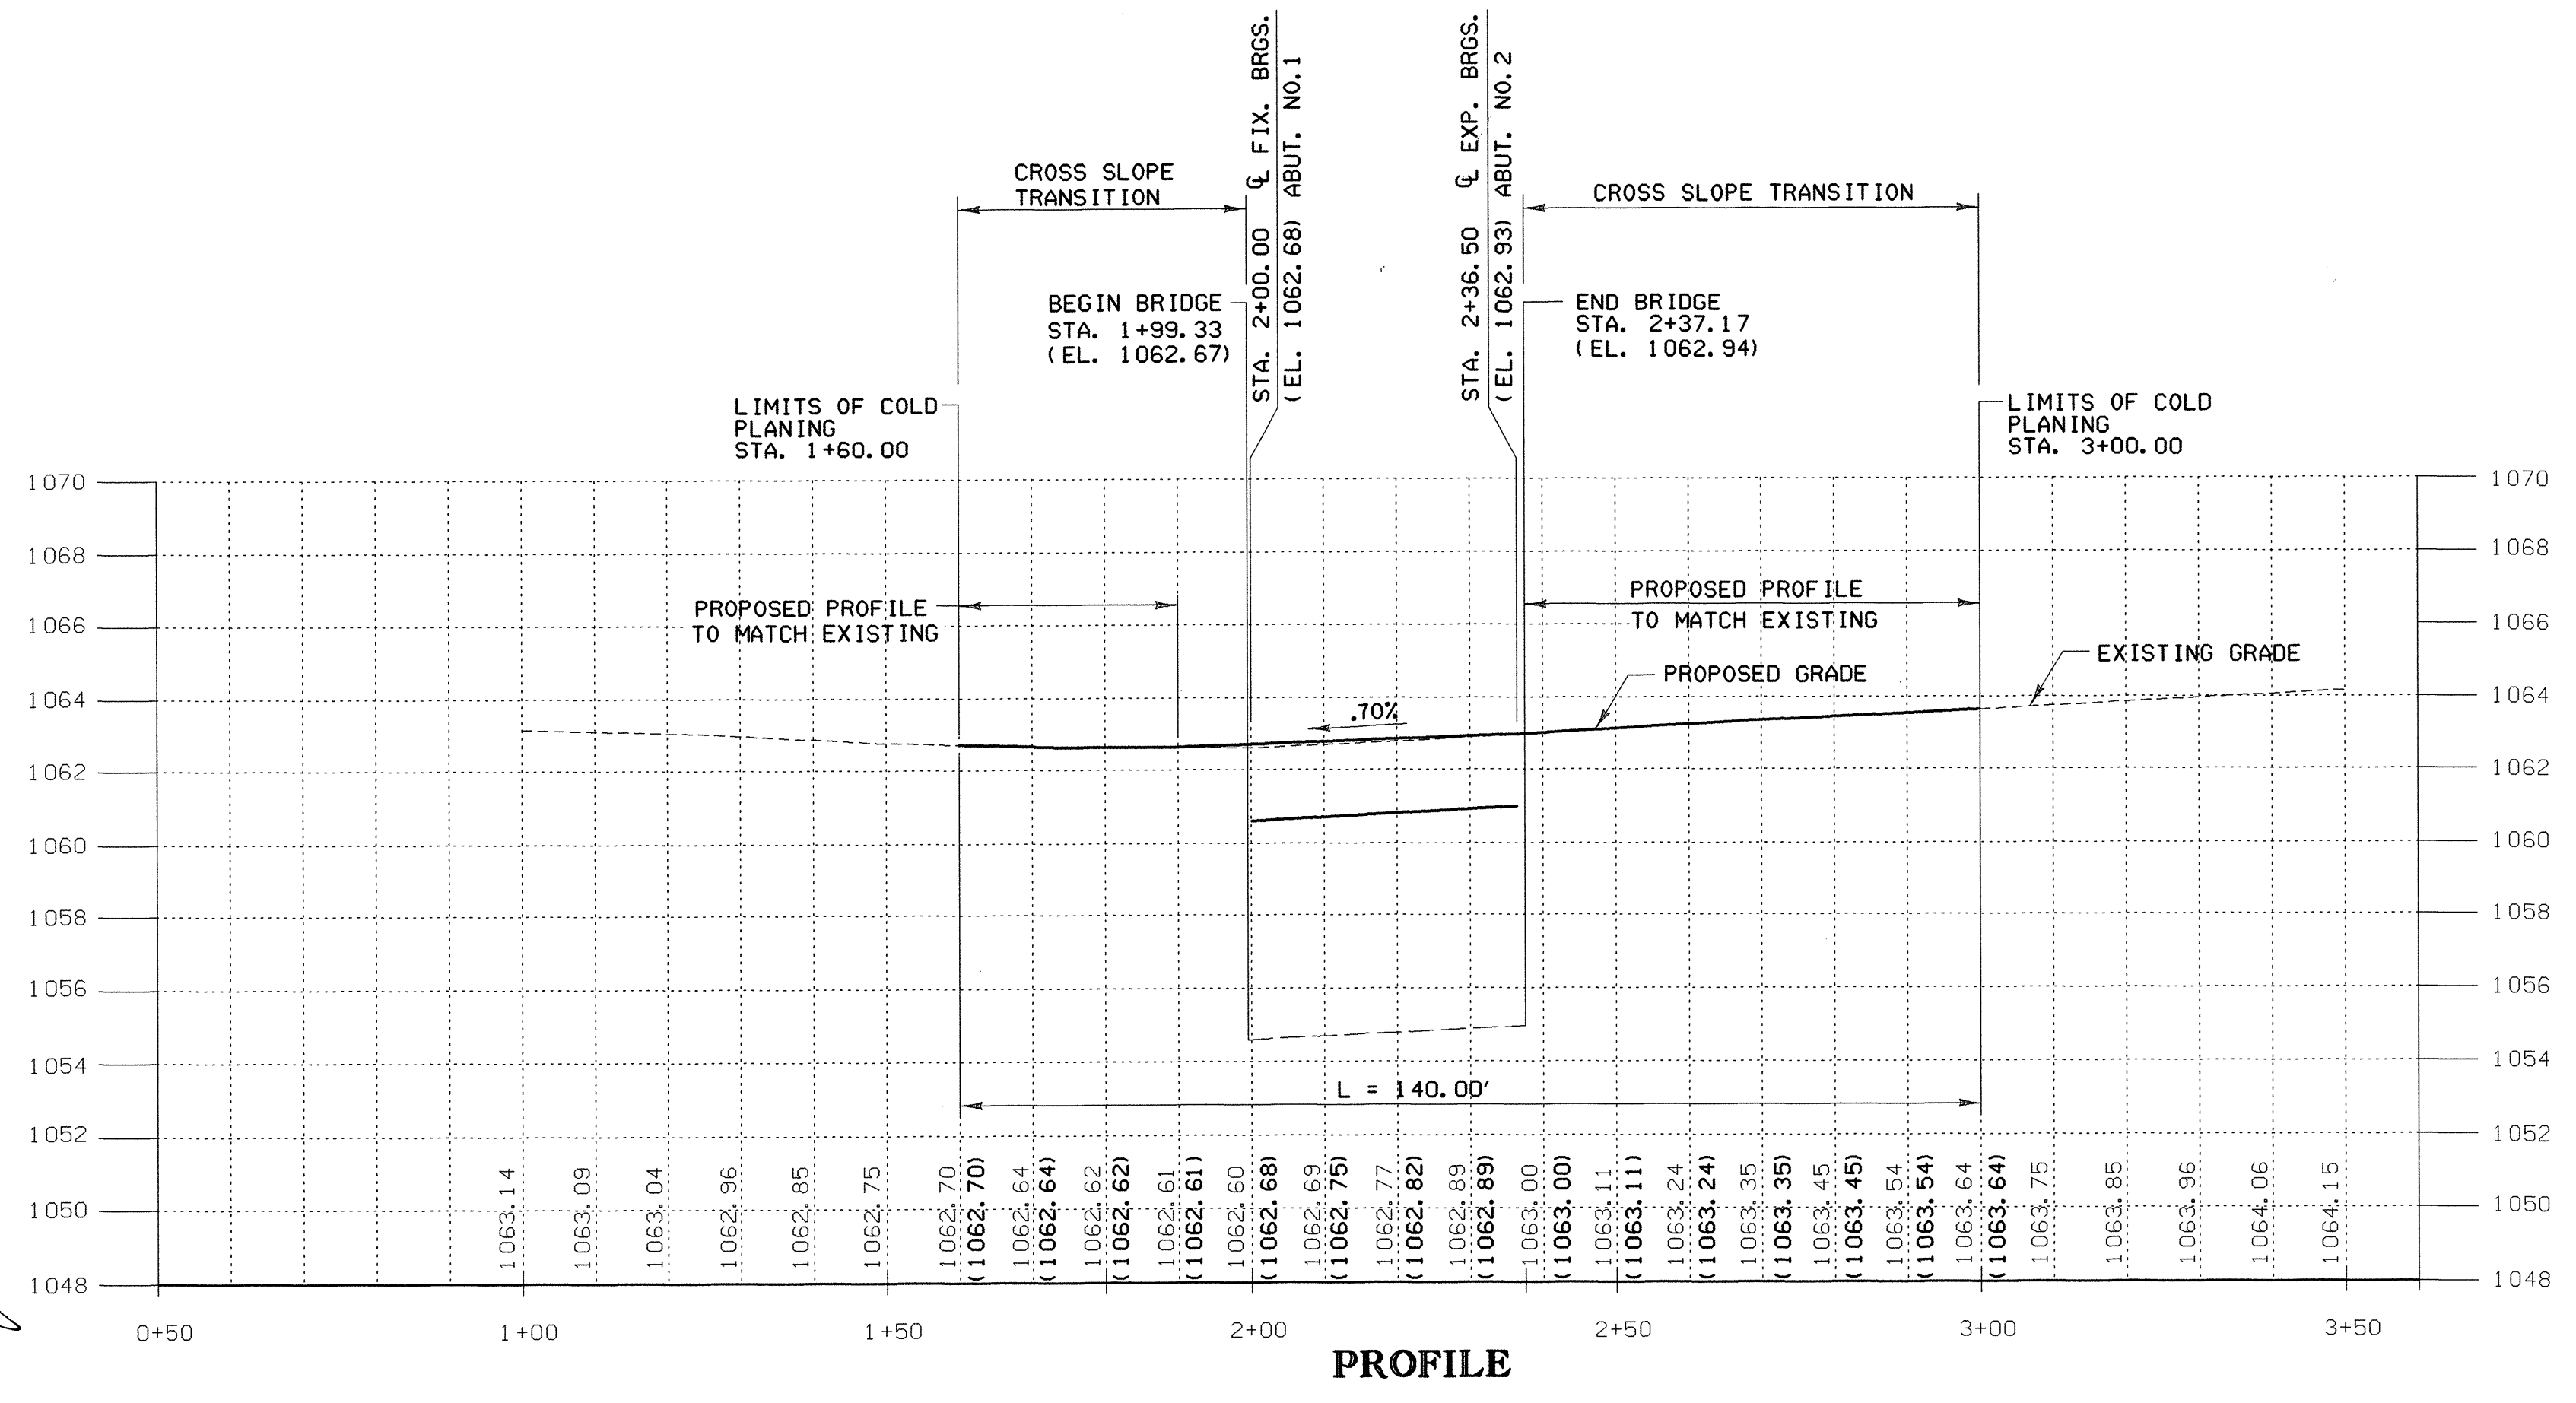

RE-ADVERTISED

PROJECT NO. BHO 1445 (28)

<b>Greenman-Pedersen</b> CONSULTING ENGINEERS <b>GPI</b> 55 Monument Ave. Bennington, VT, 05201	LINCOLN BRIDGE 13 OVER COTA BROOK		
	<b>PLAN AND PROFILE</b>		
DRAWING NO. PP-1	SCALE AS SHOWN	DATE DEC., 1999	SHEET NO. 3 OF 13